



PROPOSED SIDE ELEVATION

PROPOSED REAR ELEVATION 1:100 PROPOSED FRONT ELEVATION


PROPOSED SIDE ELEVATION

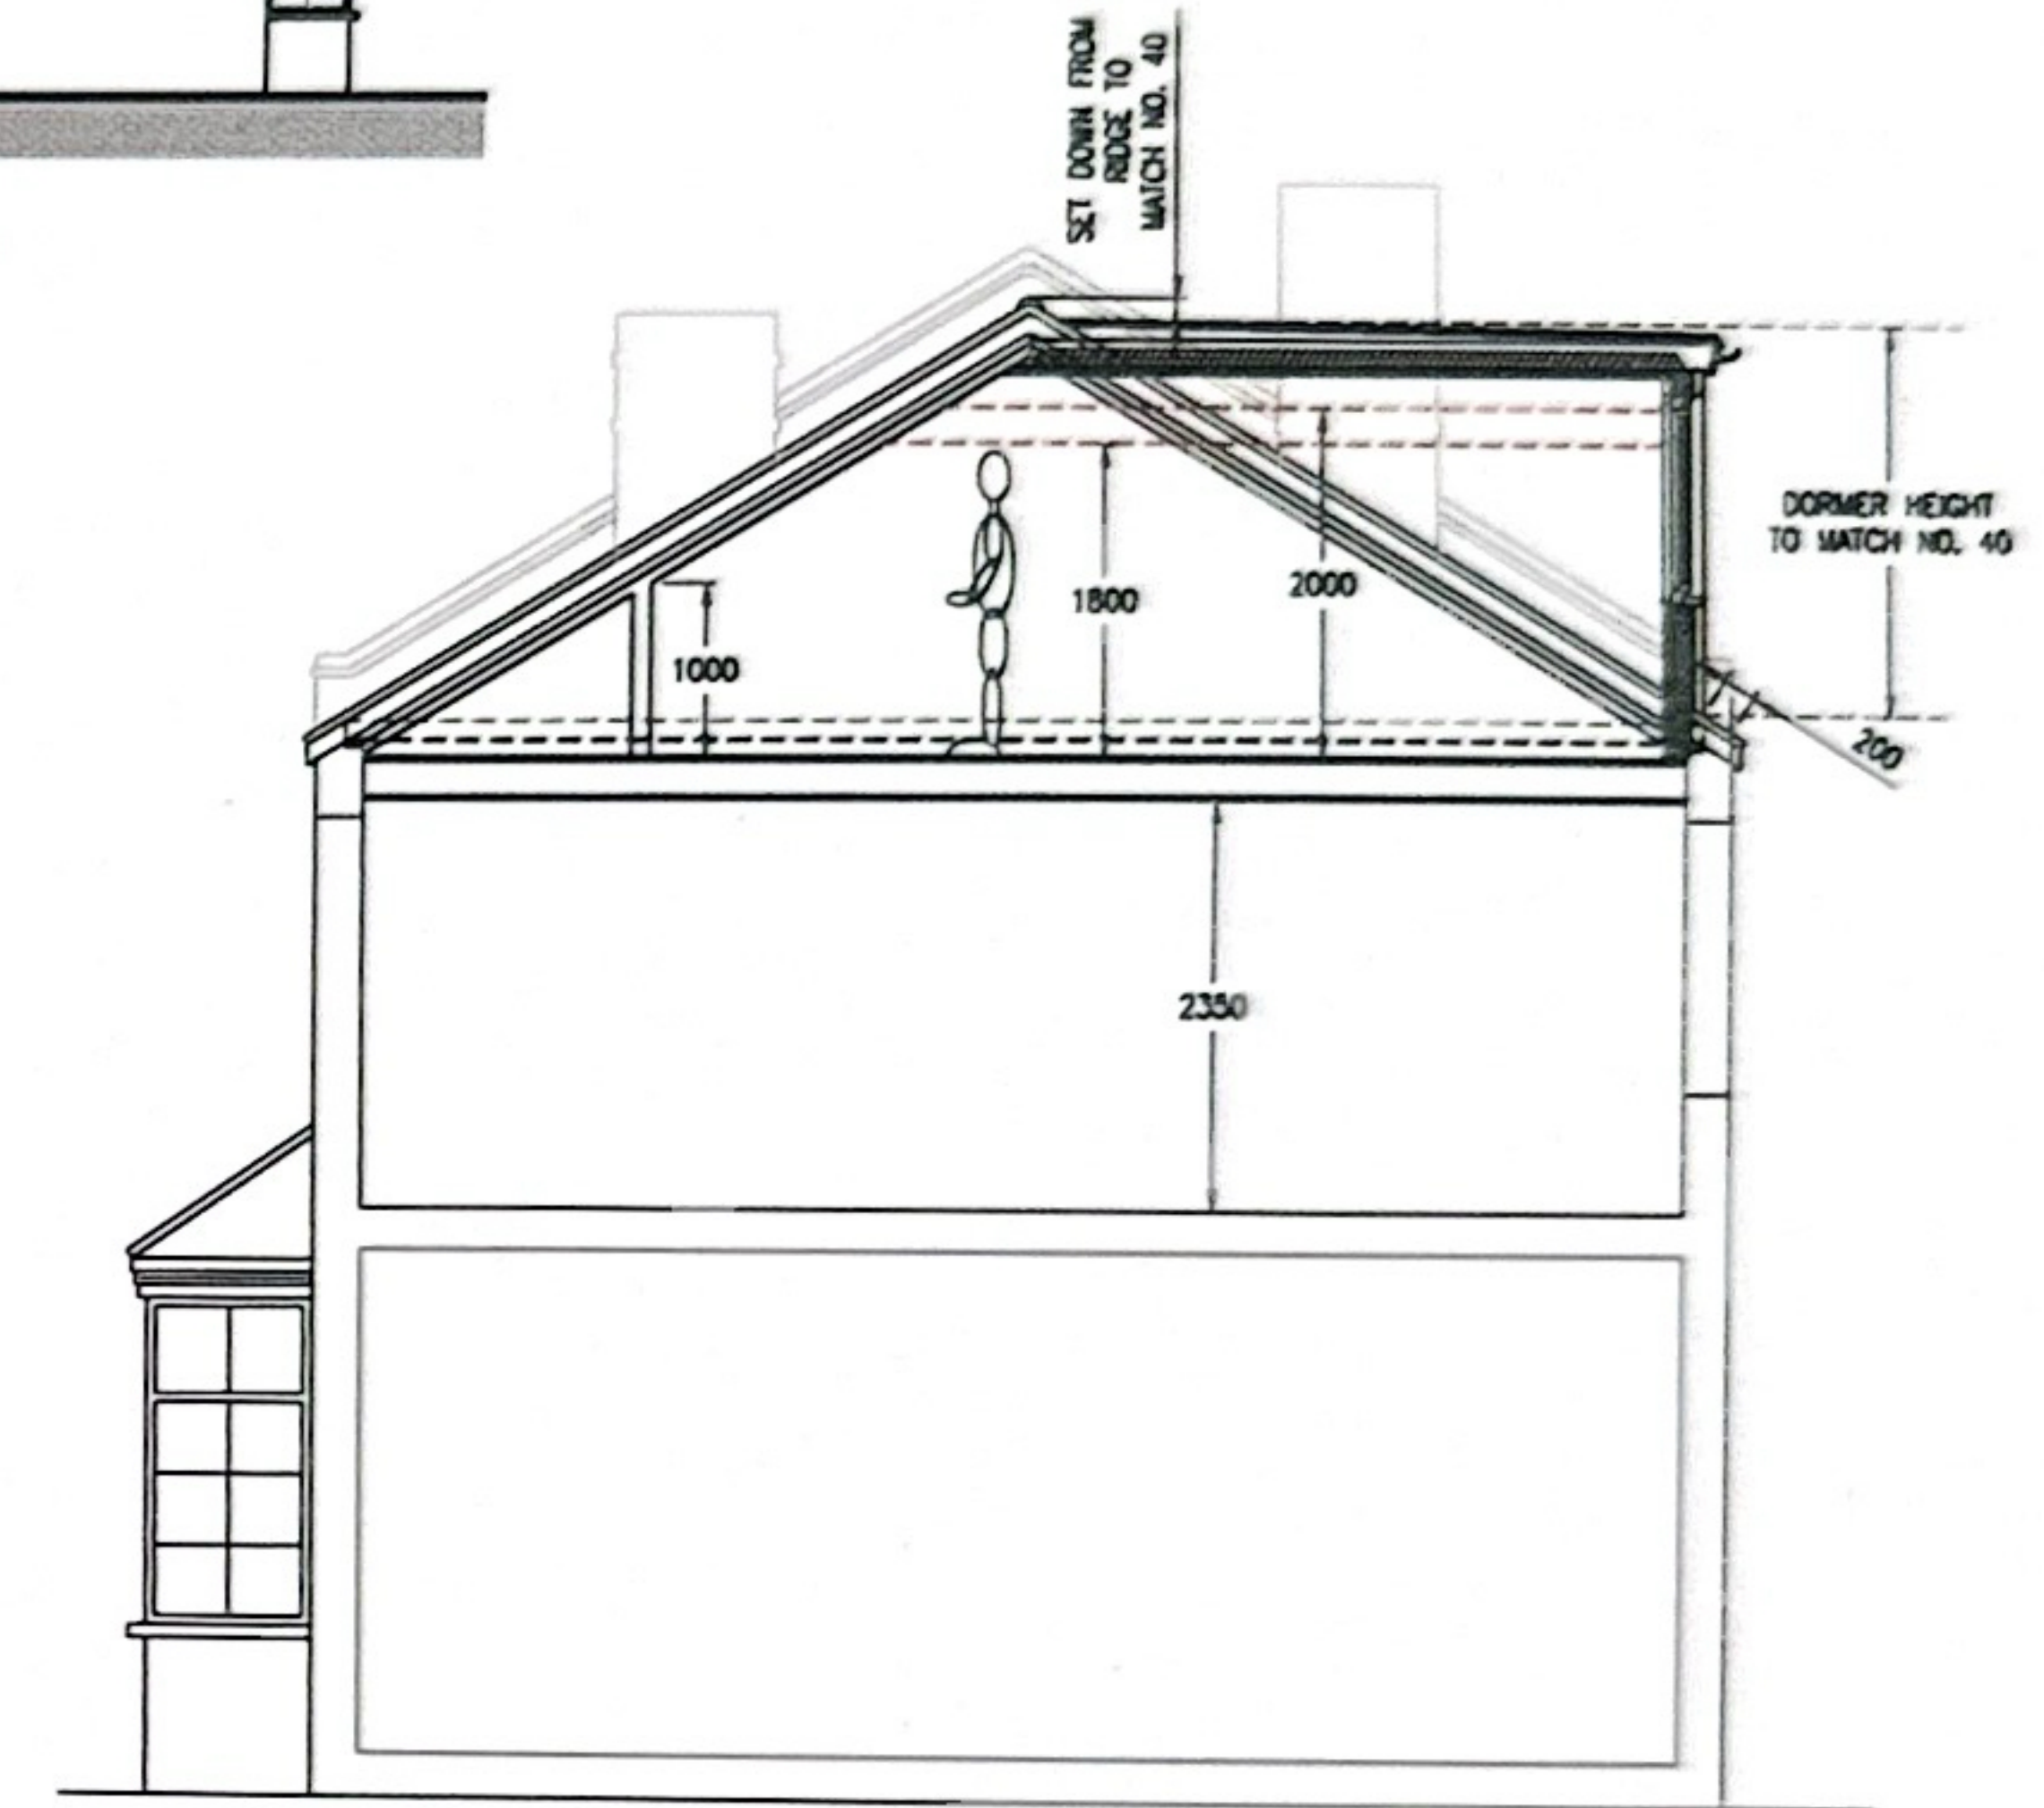


PROPOSED SECTION 1:50

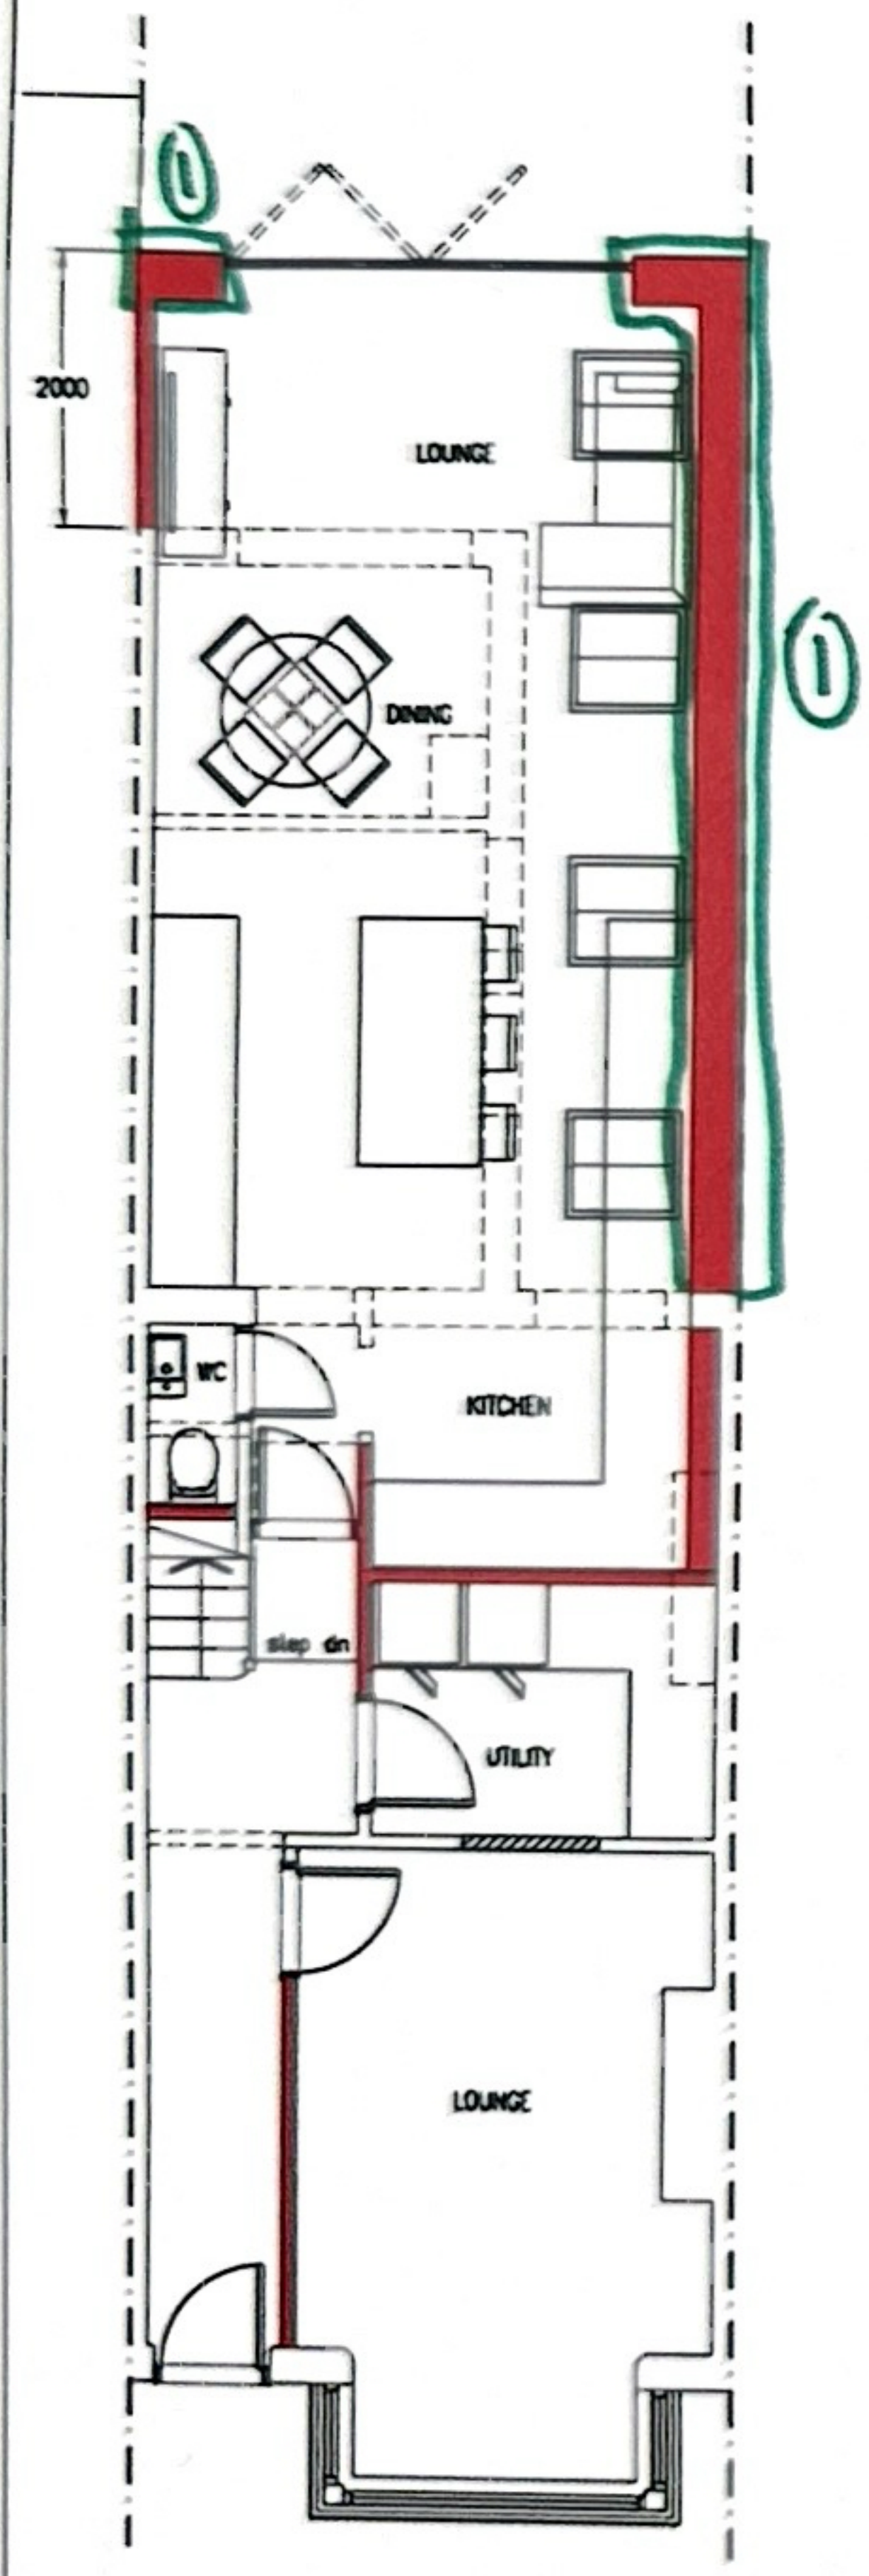

PROPOSED GROUND FLOOR 1:50

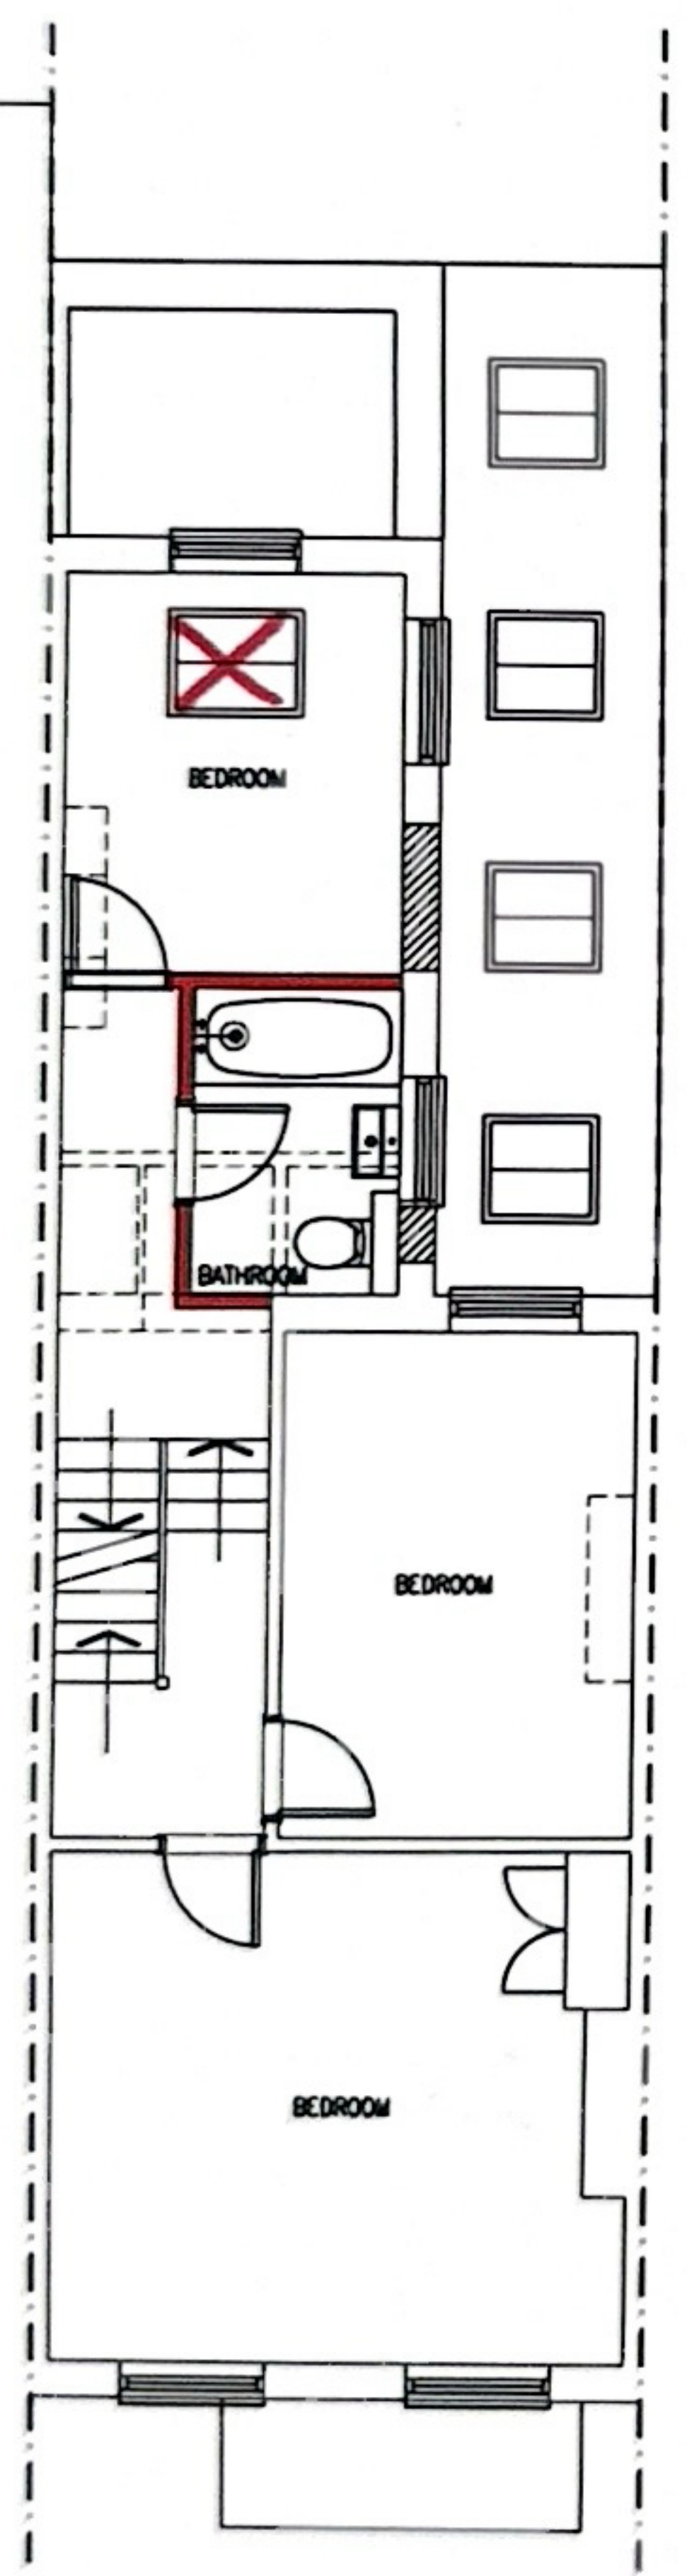


PROPOSED FIRST FLOOR

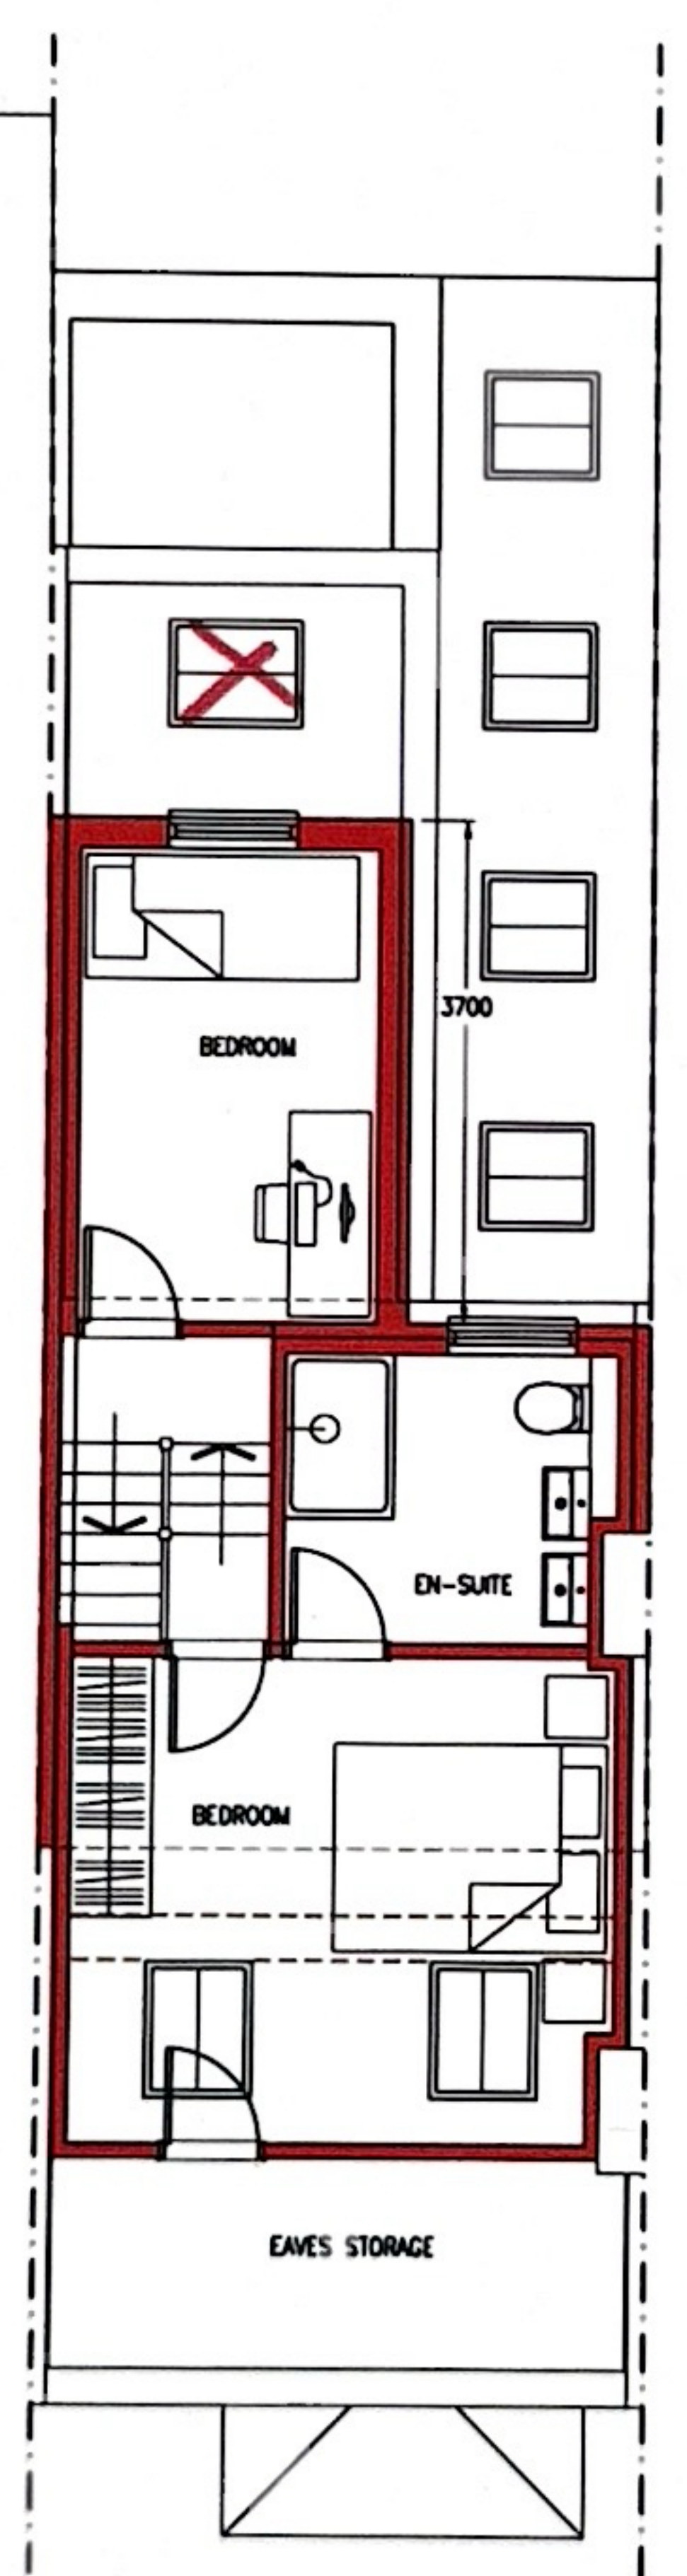

PROPOSED SECOND FLOOR



PROPOSED ROOF PLAN

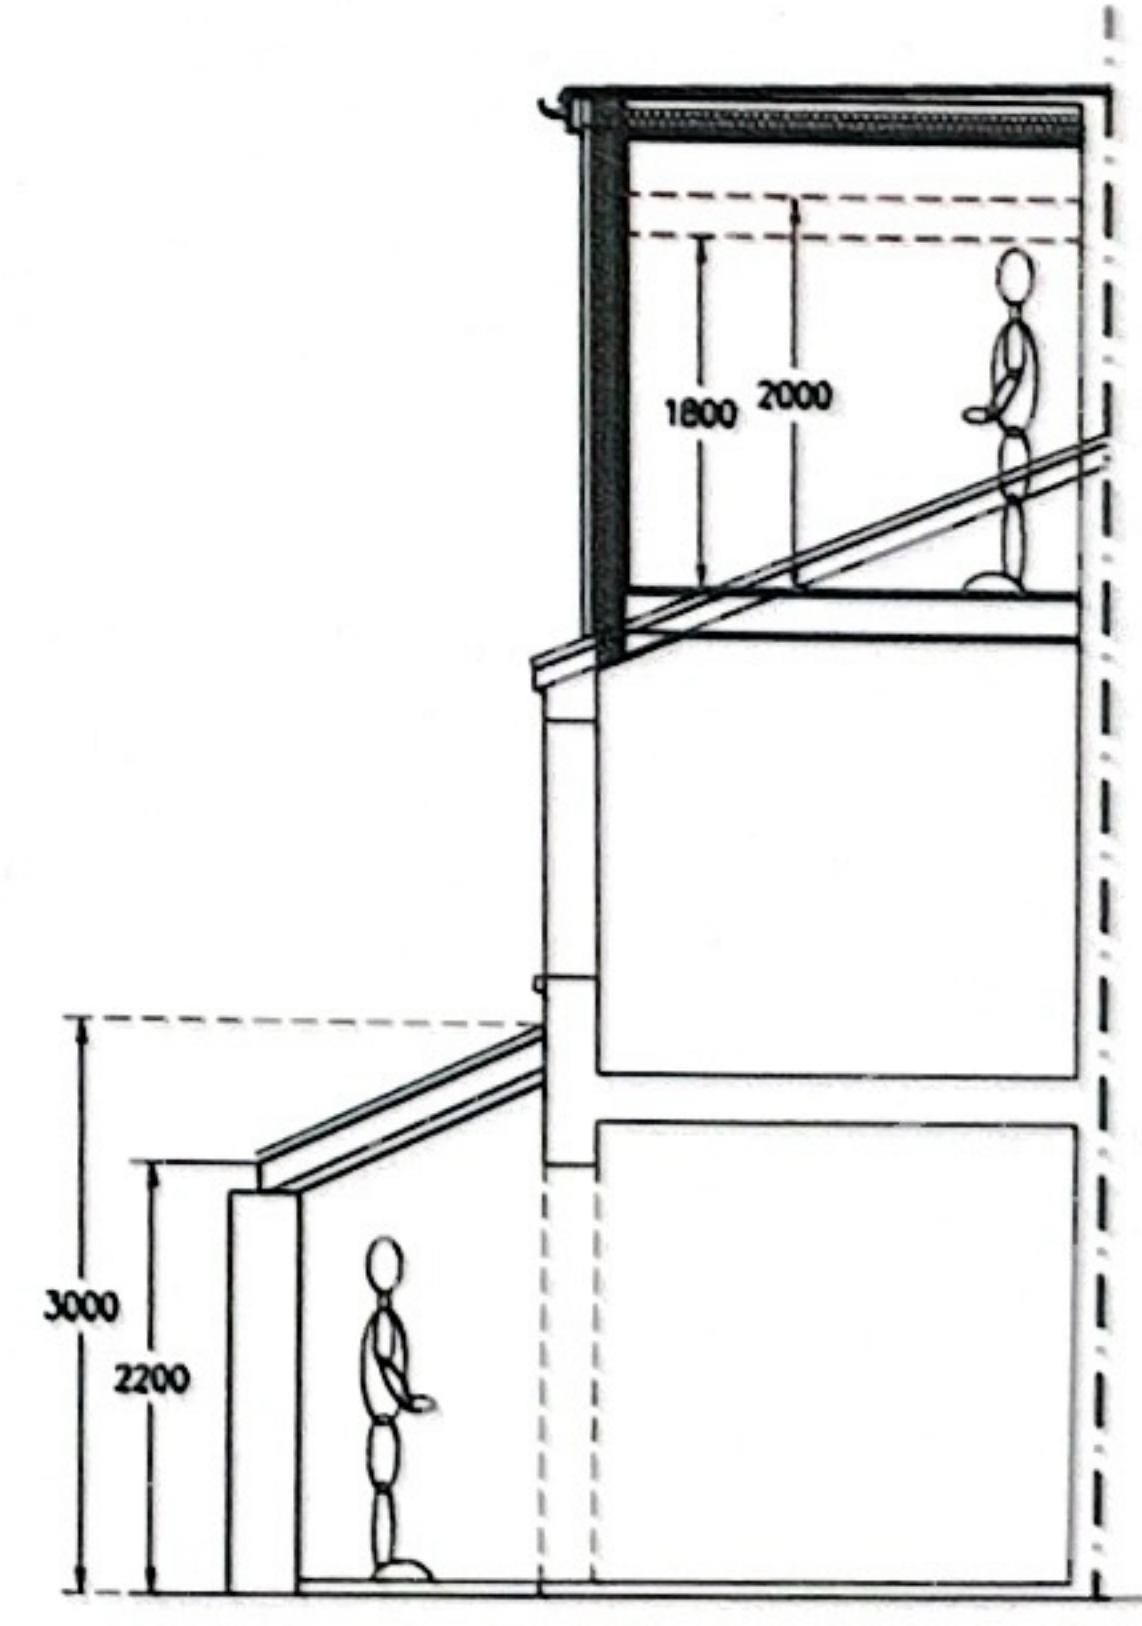

PROPOSED SECTION 1:50


**ajt design services ltd**  
 7 queensway, ruislip-middx.,  
 middlesex, TW16 1JH.  
 t: 01932 782943  
 m: 07973 419204  
 e: rob@ajt-design.co.uk  
 www: ajt-design.co.uk

PLANNING ISSUE	
Address 38 CHURCH ROAD, TEDDINGTON, TW11 8PB	
Title PROPOSED	
Dwg. No. <b>CR/38/02</b> Scale: 1:50 & 1:100 @ A1	Revision: 'C' Date: SEP. '23
0m 1m 2m 4m 1:100 6m 8m 10m 0m 1m 2m 1:50 3m 4m 5m	