




PROPOSED FRONT ELEVATION
SCALE 1:50

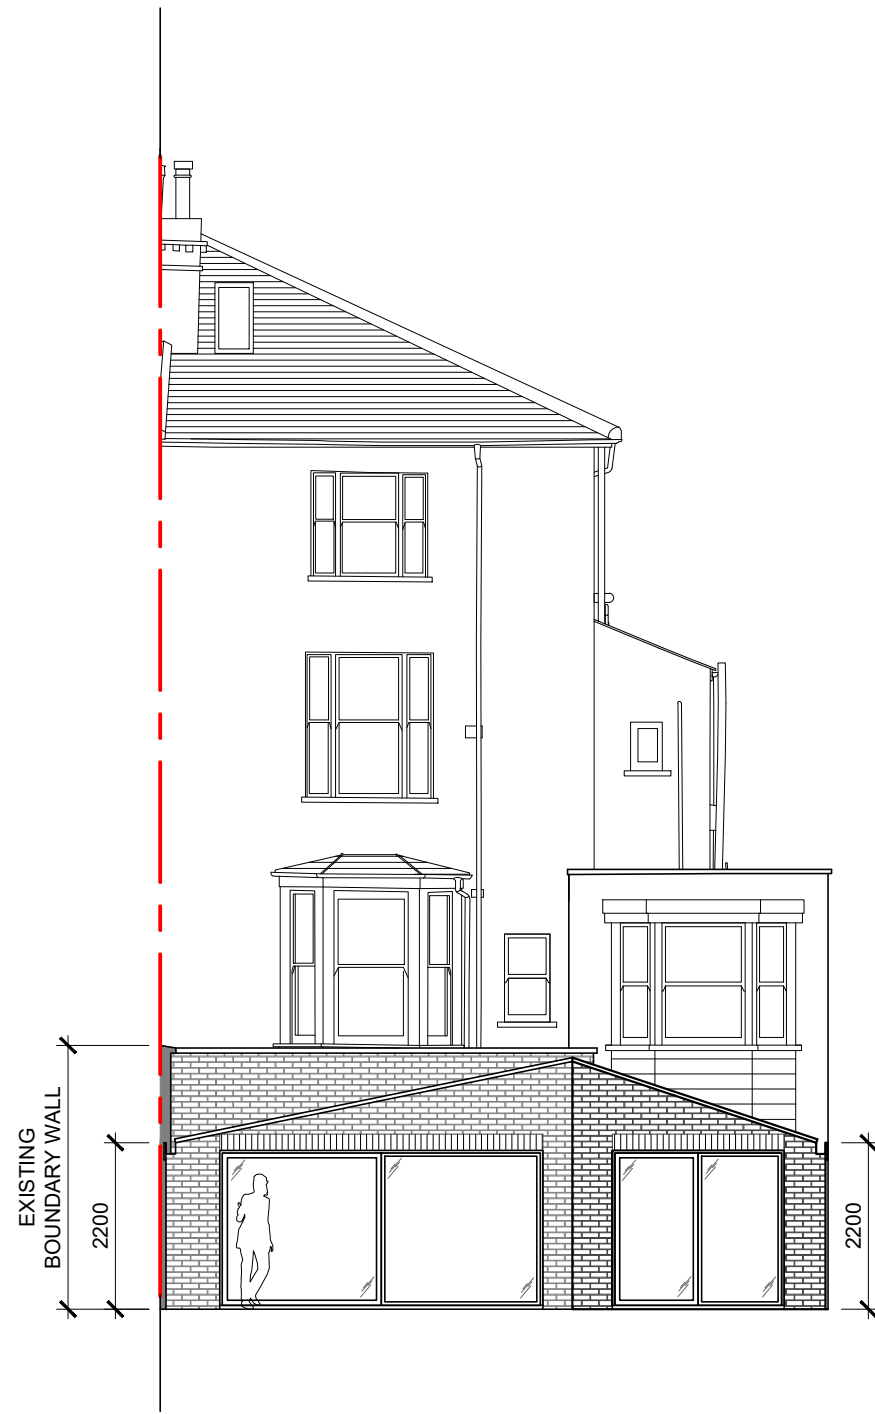

PROPOSED REAR ELEVATION
SCALE 1:50

Notes

Scale

1:50

1:100

1:200

1:500

david joseph consulting
structural engineering and construction consultants
26 Clyde Terrace, London, SE23 3BA
drafting@djc.london
020 8699 7750

All dimensions must be checked on site.
Any dimensional discrepancies discovered must be reported to the Project Manager before proceeding.
This drawing is to be read in conjunction with all relevant documents.
This drawing is copyright © and may not be reproduced without permission

| Revisions | |
|-----------|----------------------------|
| A | 30.05.24 BAY WINDOW ADDED. |

Client

Address
66 MOUNT ARARAT ROAD
RICHMOND, LONDON
TW10 6PJ

Drawing Title
PROPOSED ELEVATIONS

Date
MAY '24

Scale
1:100 @ A3

Drawing Number
5488 - 106

Revision
A