


1 Existing Second Floor Plan  
1 : 50

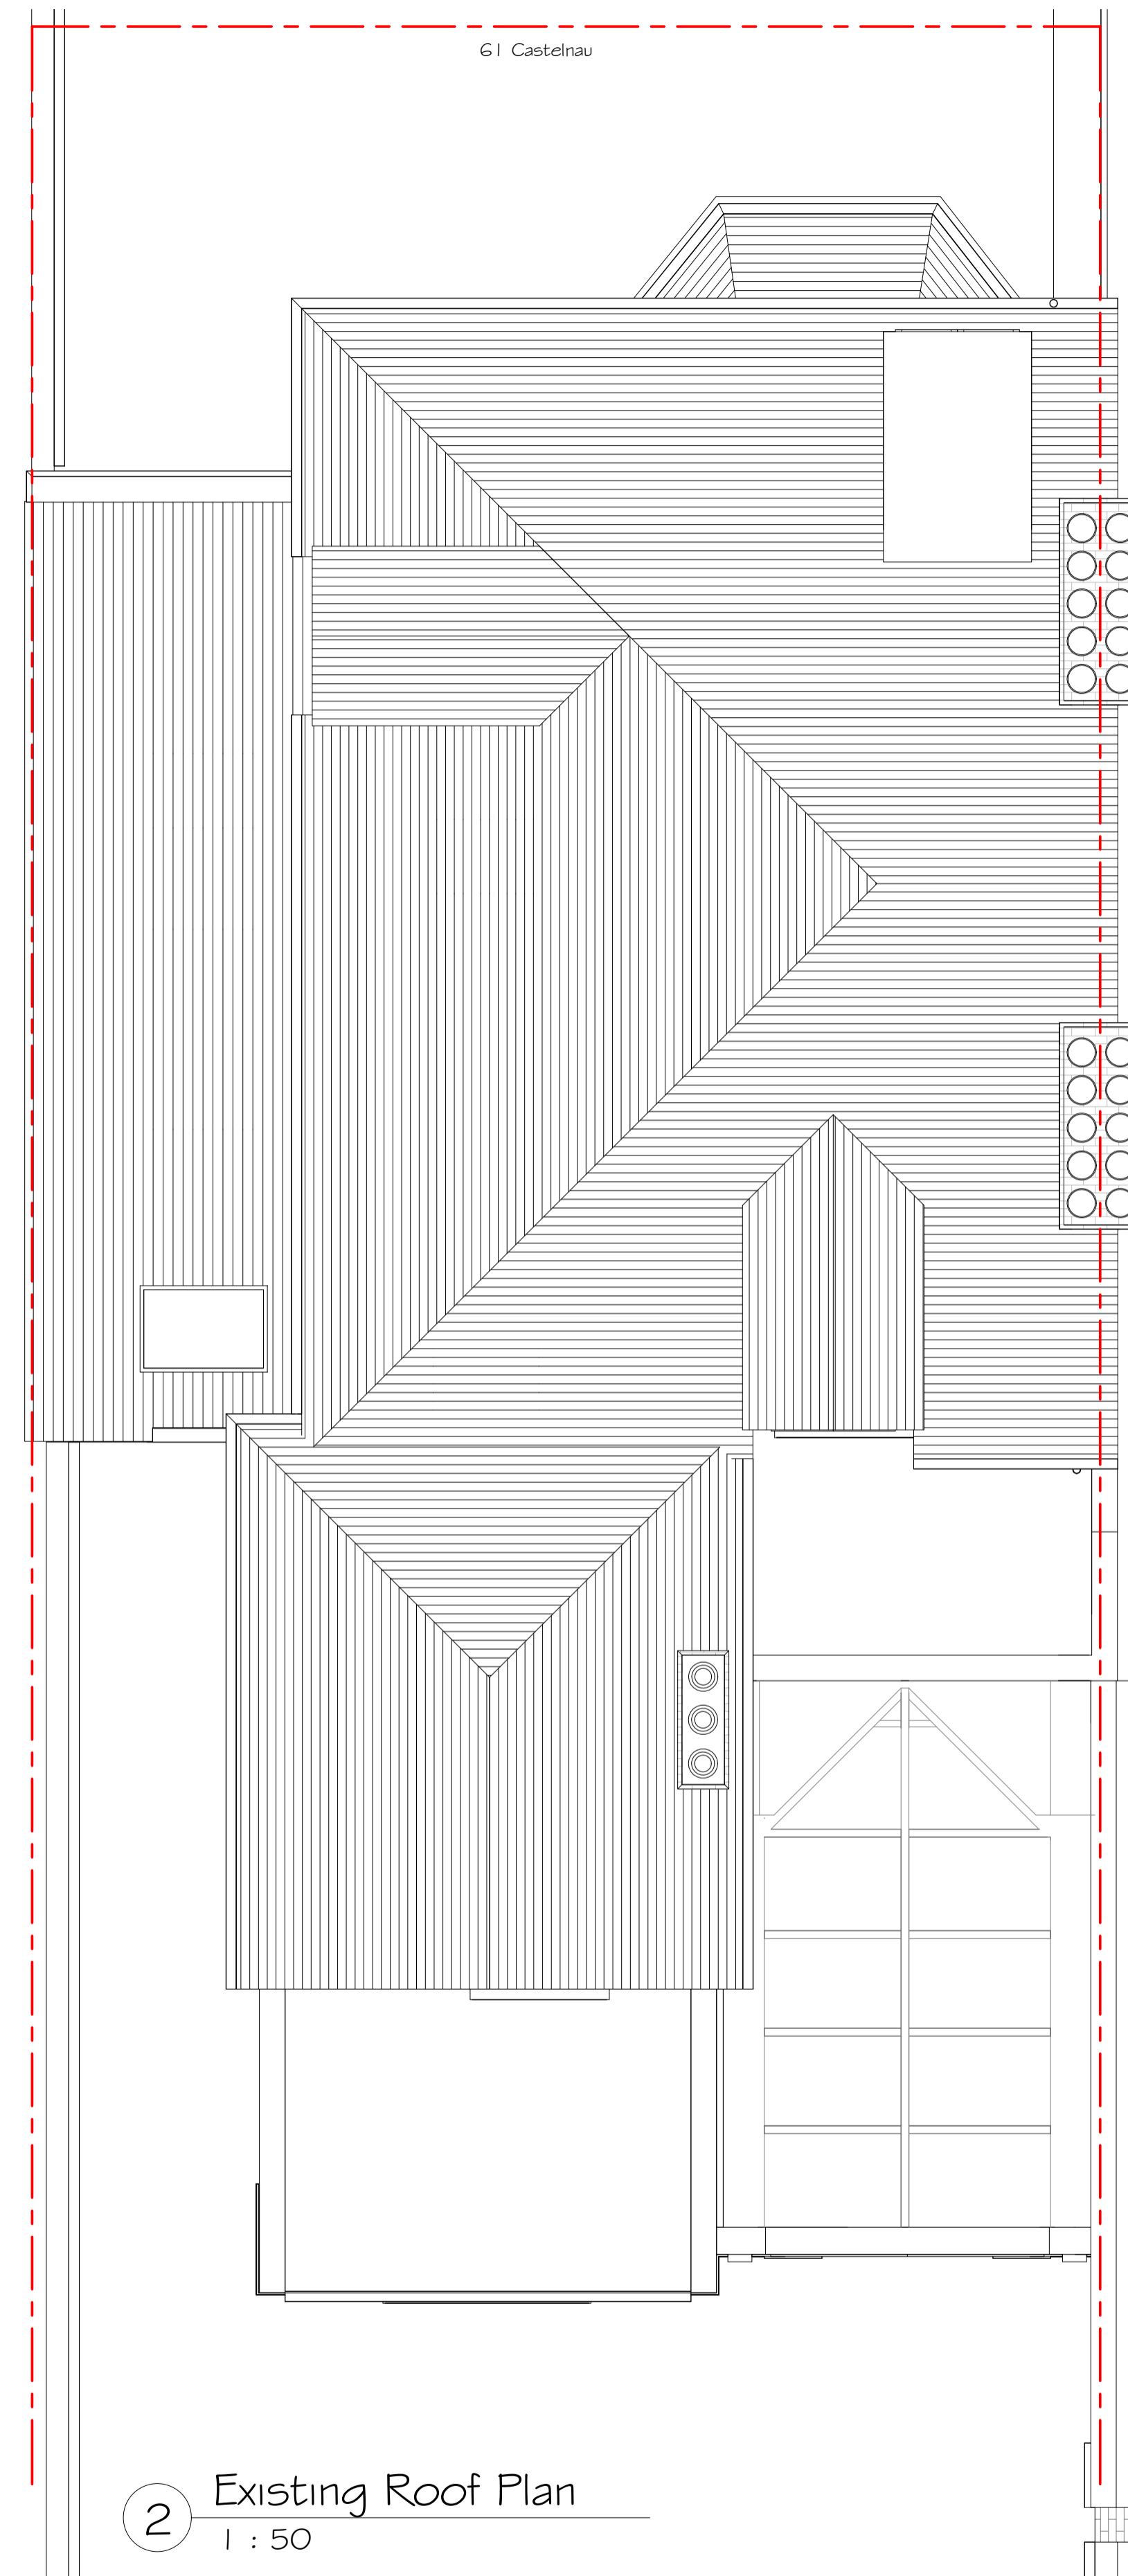

2 Existing Roof Plan  
1 : 50

DO NOT SCALE FROM THIS DRAWING  
This drawing is expressly for the purpose of use as part of the Planning application for this scheme and should not be used for construction.

key plan

rev A  
by AS chkd MW  
date 31/10/2023  
amendments

project 61 Castlenau  
title Existing Floor Plans Sheet 2  
date 28/07/23  
drawn by AS checked by MW

drawing status  
scale  
drawing no  
client ref.

Planning  
1 : 50 @ A1  
645 P 03  
645

STYLUS | ARCHITECTS  
ARCHITECTURE · MASTERPLANNING · INTERIOR DESIGN  
76 White Hart Lane · Barnes · London · SW13 0PZ  
Email: info@stylusarchitects.co.uk · www.stylusarchitects.co.uk