


Approved under Application number 23/3097/HOT

Dashed blue lines denote existing walls and structures to be demolished


59 Castelnau (Not surveyed)

1 Proposed Second Floor Plan  
1 : 50

--- Demolished

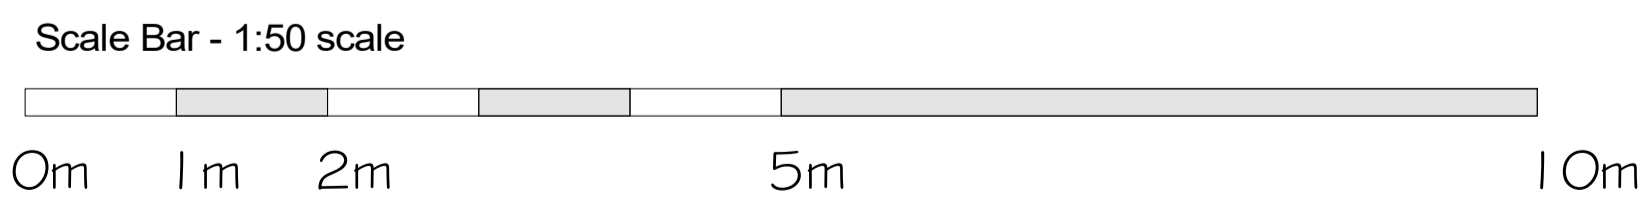

Approved under Application number 23/3097/HOT

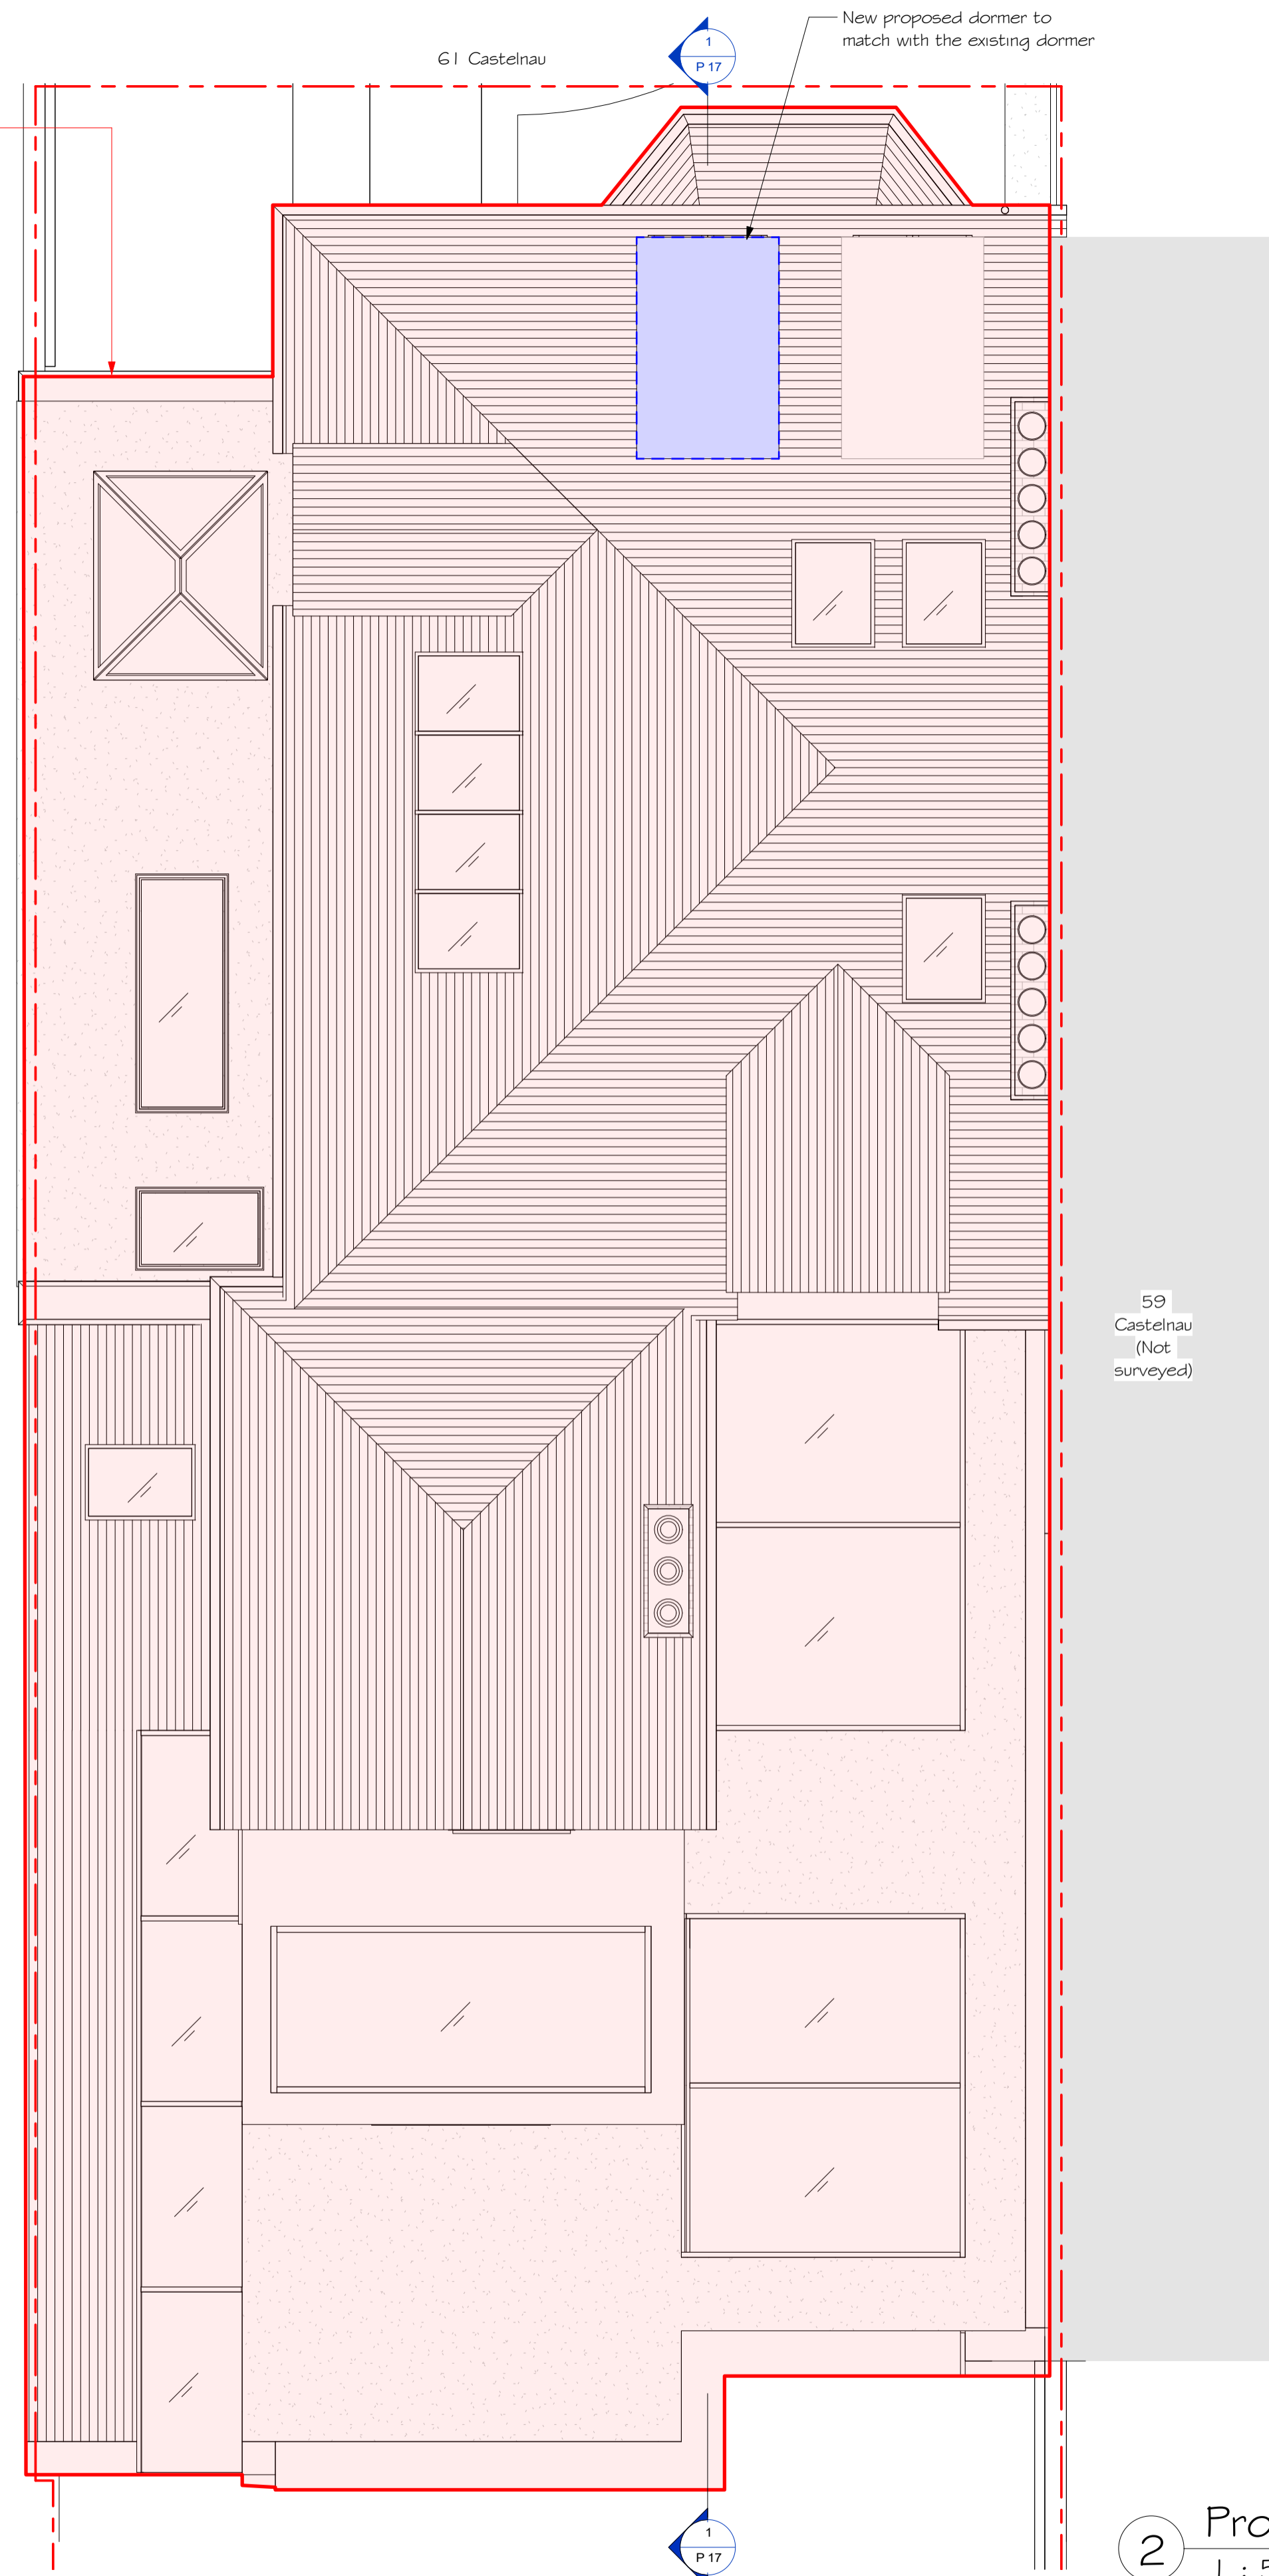

2 Proposed Roof Plan  
1 : 50

DO NOT SCALE FROM THIS DRAWING  
This drawing is expressly for the purpose of use as part of the Planning application for this scheme and should not be used for construction.

key plan

rev  
by chkd  
date  
amendments

project 61 Castelnau  
title Proposed Floor Plans Sheet 2  
date 03/05/2024  
drawn by AS checked by MW

drawing status  
scale  
drawing no  
client ref.

Planning  
1 : 50 @ A1  
645 P 13  
645

STYLUS | ARCHITECTS  
ARCHITECTURE · MASTERPLANNING · INTERIOR DESIGN  
76 White Hart Lane · Barnes · London · SW13 0PZ  
Email: info@stylusarchitects.co.uk · www.stylusarchitects.co.uk