


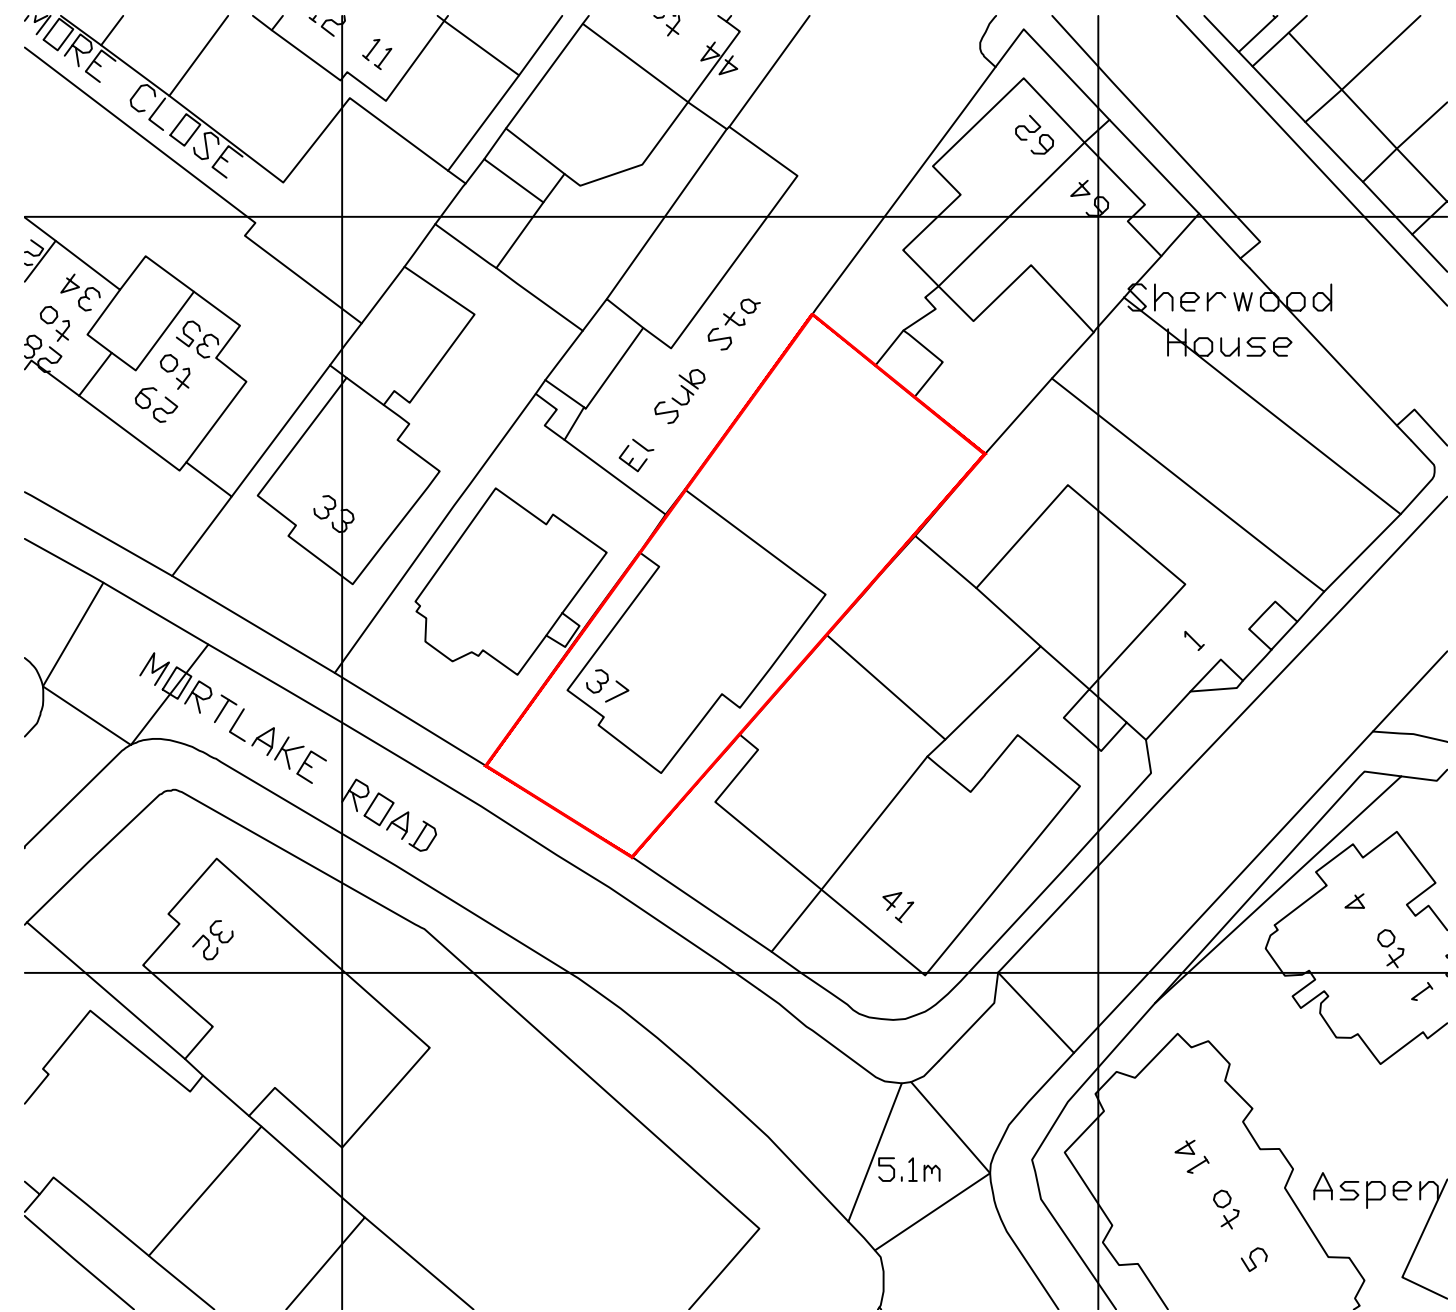


 

SITE PLAN @ 1:1250

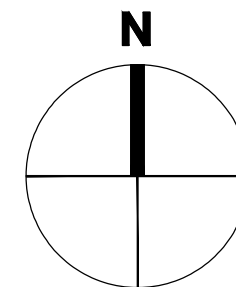

SITE PLAN @ 1:500

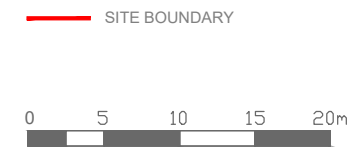

Title: 37 MORTLAKE ROAD, KEW, TW9 3JQ				
Description: SITE PLAN / LOCATION PLAN				
Client: KAYE COLEMAN				
Drawn by: PH	Checked by: -	Scale: As noted@A3	Date: MAY 2022	Project No:
PAD ARCHITECTS LLP			Tel: 020 8780 0684	Drawing No: EX-01
Devonshire House, 223 Upper Richmond Rd, London SW15 6SQ			Fax: 020 8789 8668	
			info@padarchitects.co.uk	Rev: -