



Proposed Second Floor Plan at 1:50 scale @ A1

0 1 2 3 4 5
Drawings at 1:50 scale @ A1

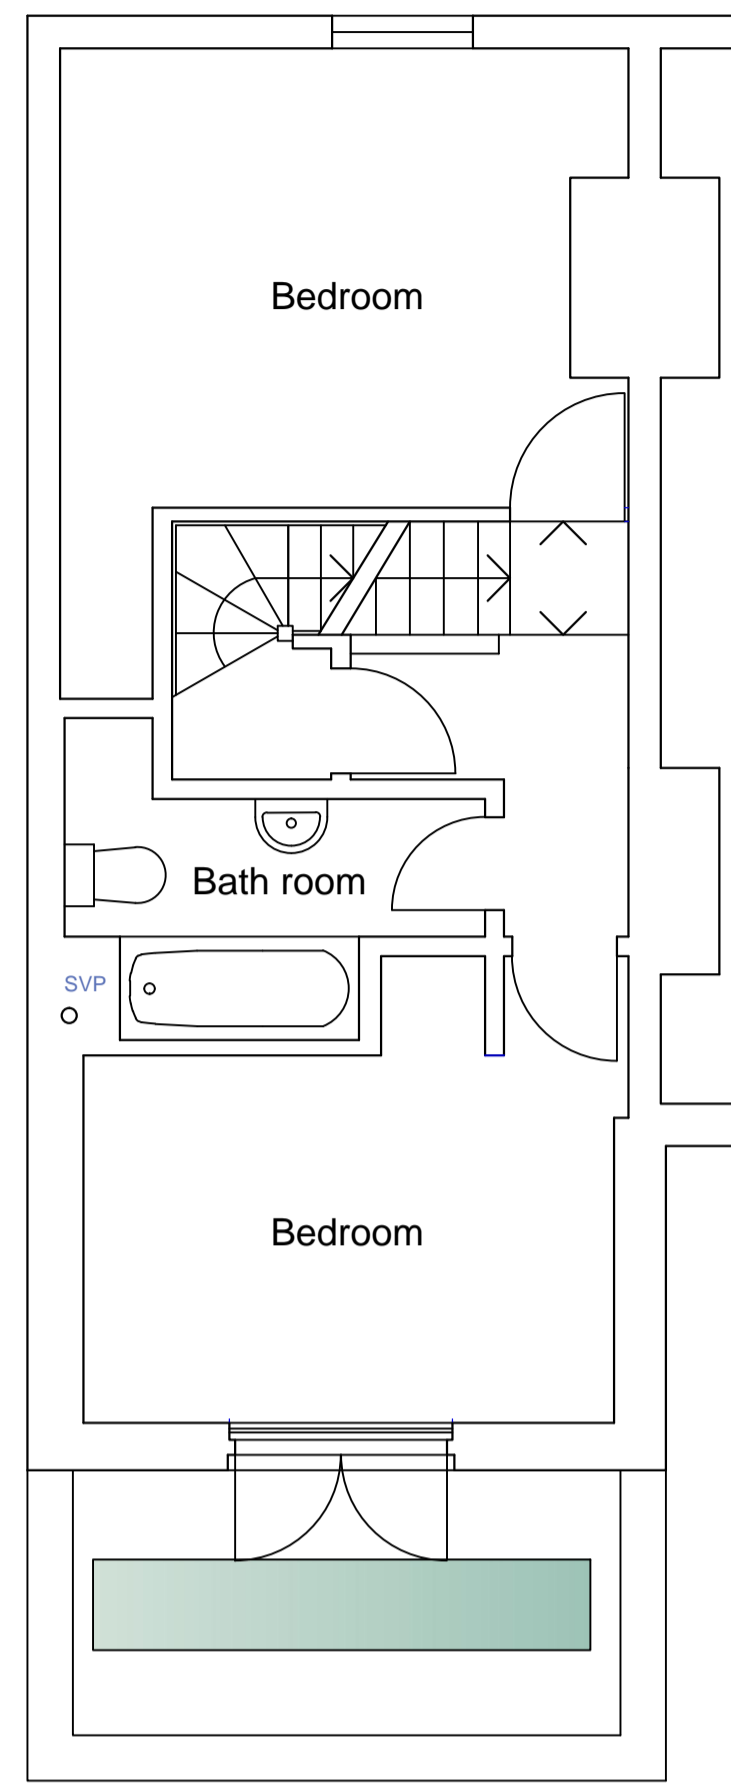


Existing Ground Floor Plan at 1:50 scale @ A1

10m

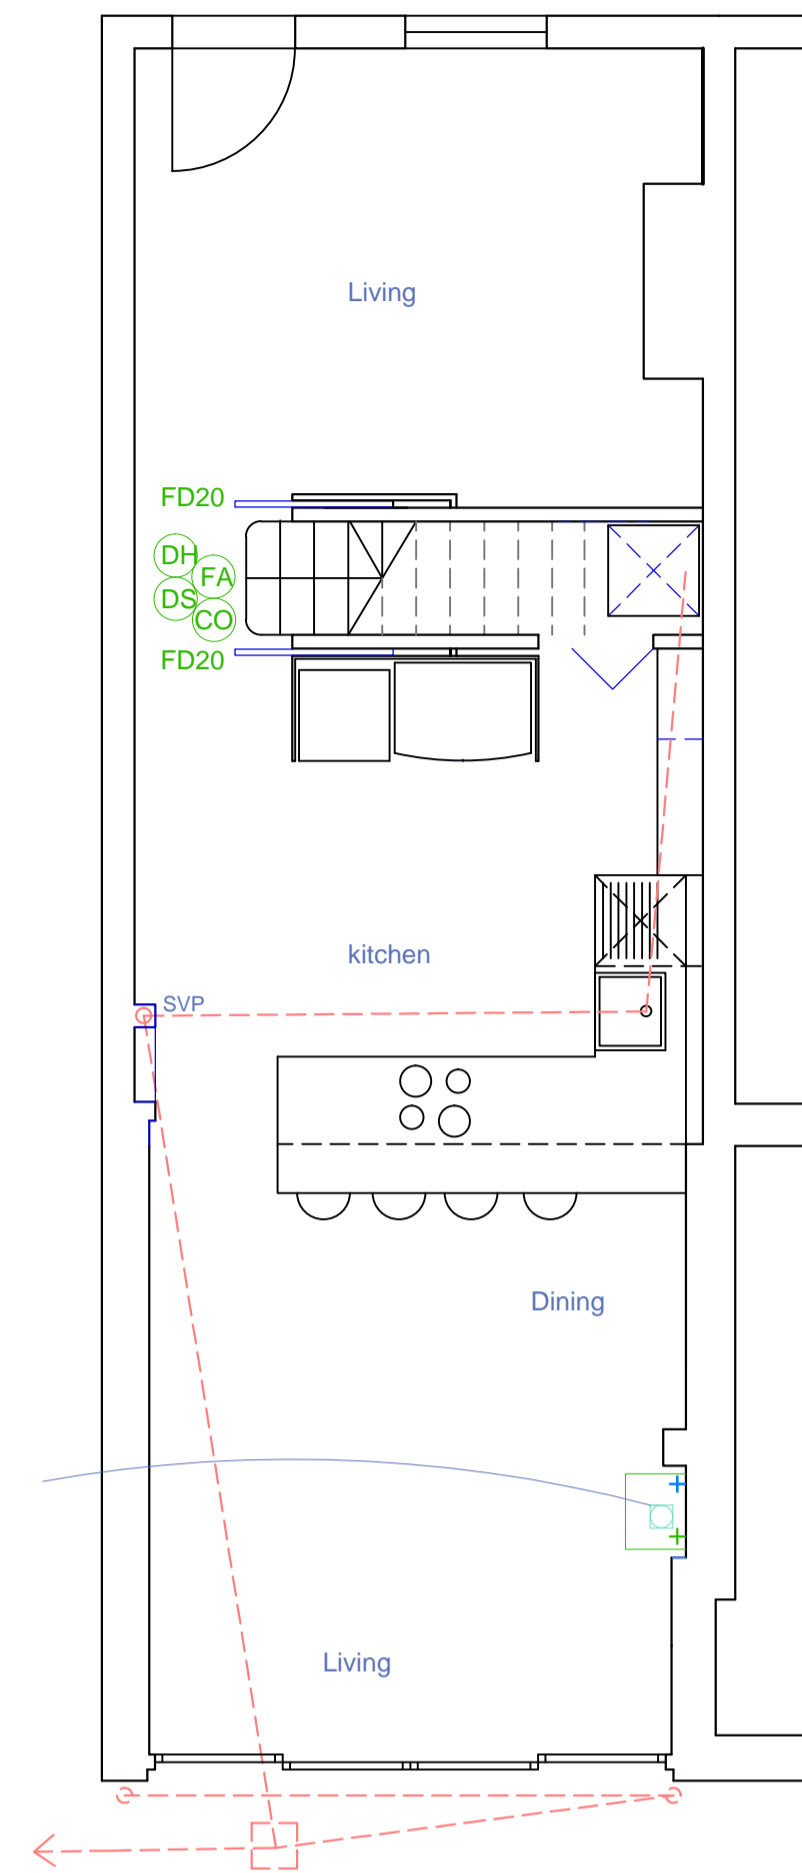


Existing Ground Floor Plan at 1:50 scale @ A1

0 1 2 3 4 5m

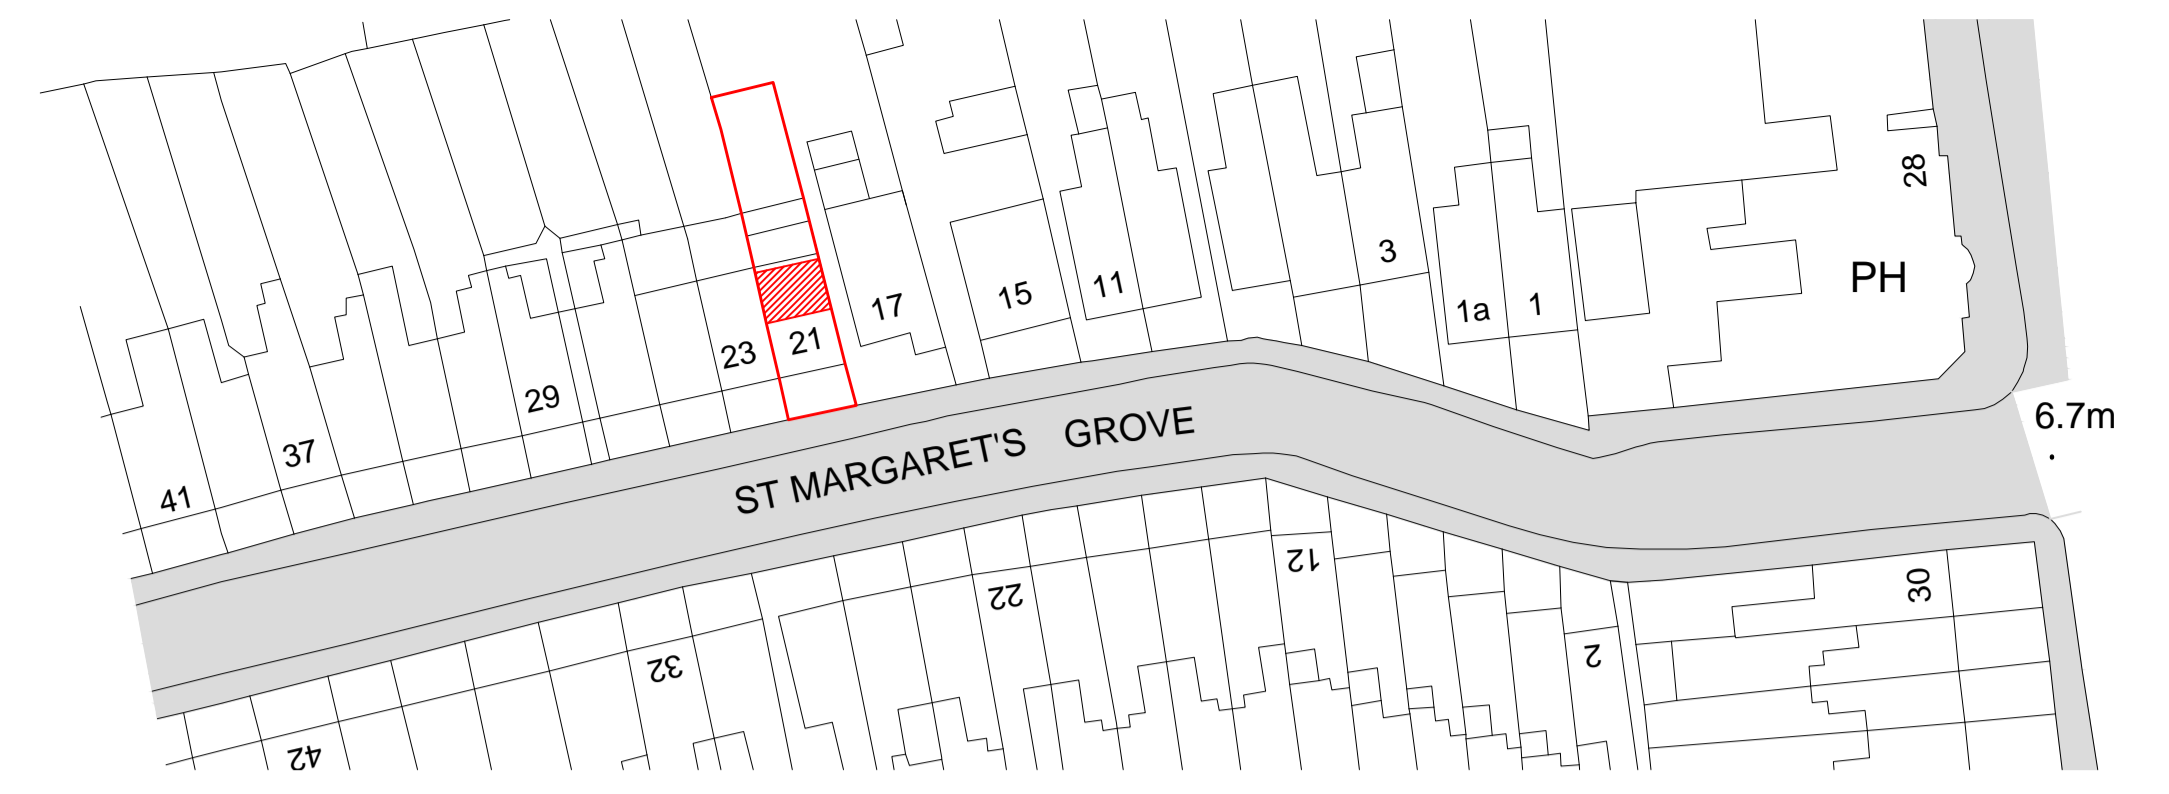


Proposed Block Plan scale 1:500 @ A1

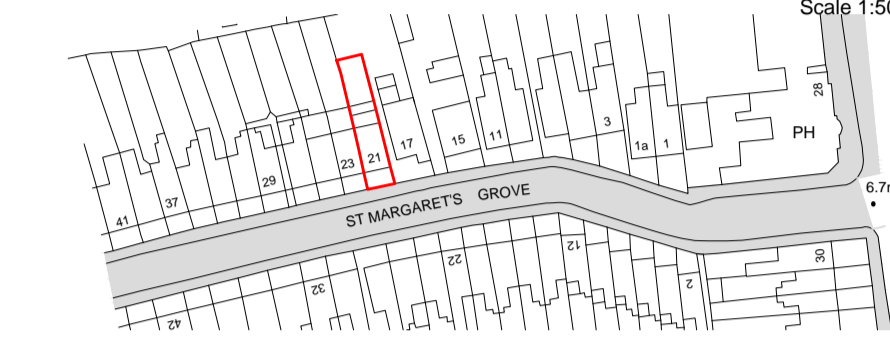

Existing Location Plan scale 1:1250 @ A1

0 10 20 30 50m
Scale 1:1250

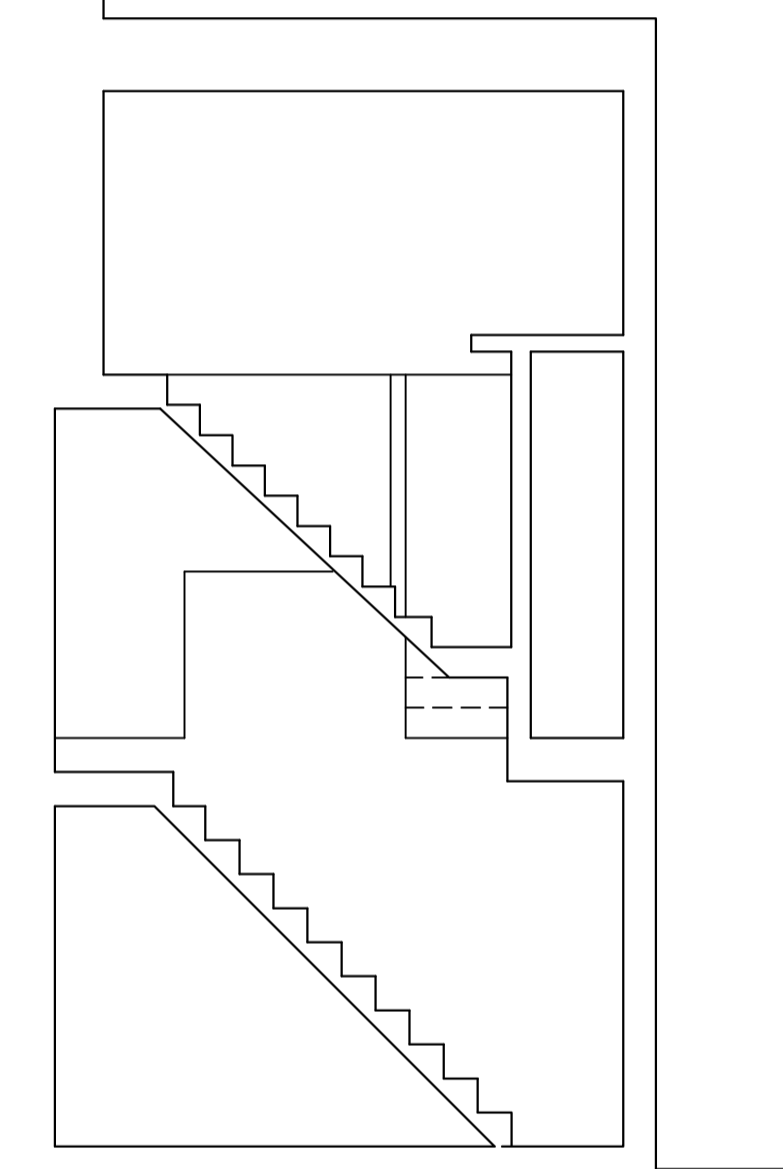


Existing section BB at 1:50 scale @ A1




Existing front elevation at 1:50 scale @ A1



Existing rear elevation at 1:50 scale @ A1

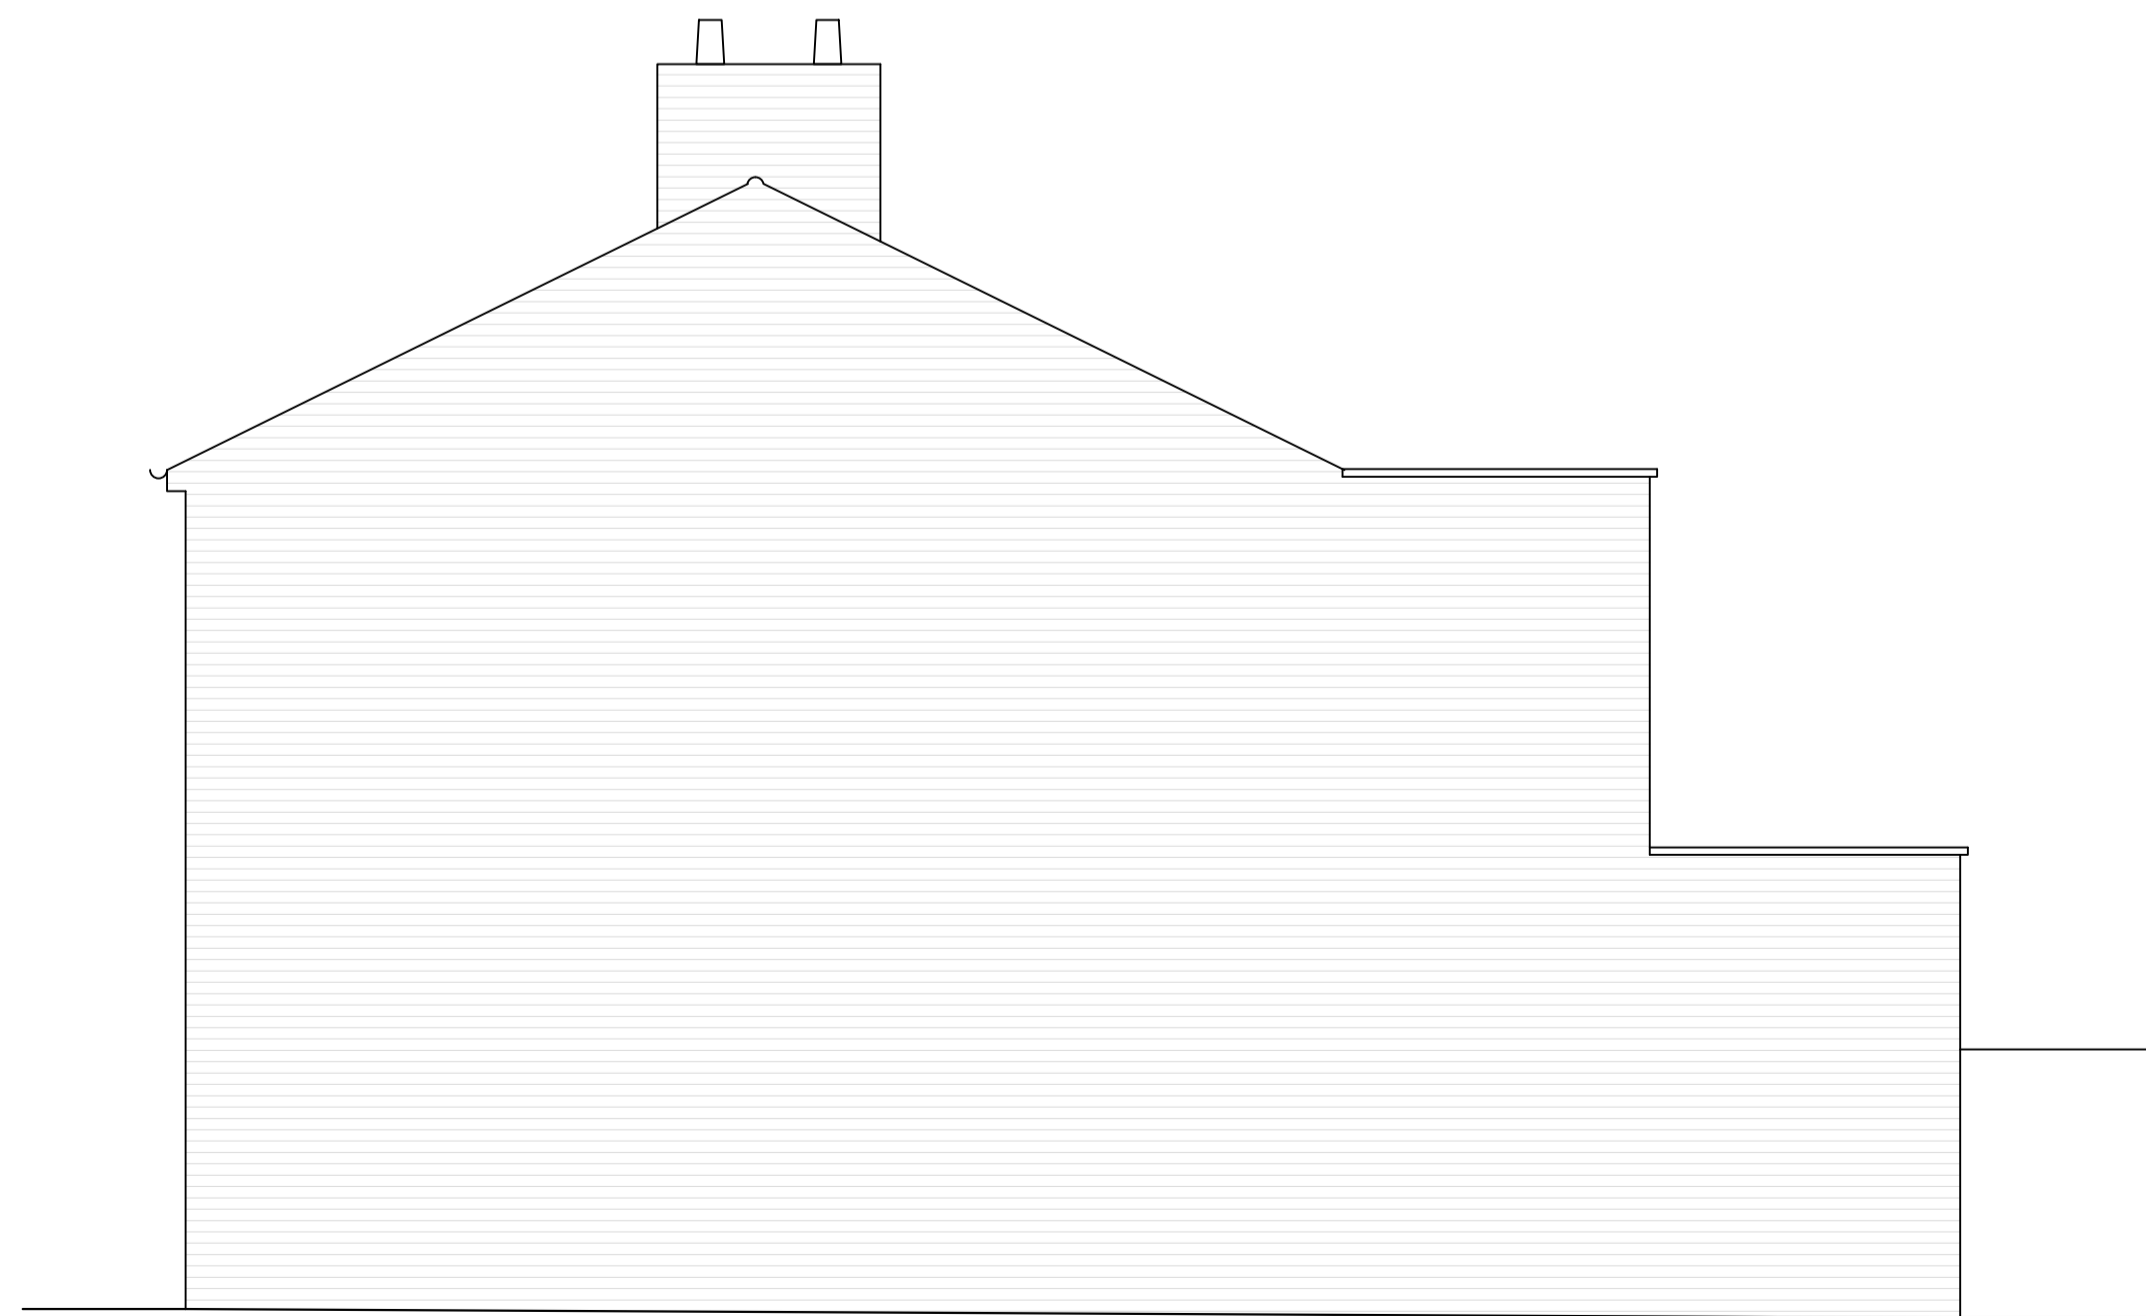

Existing side elevation @ 1:50 on A1

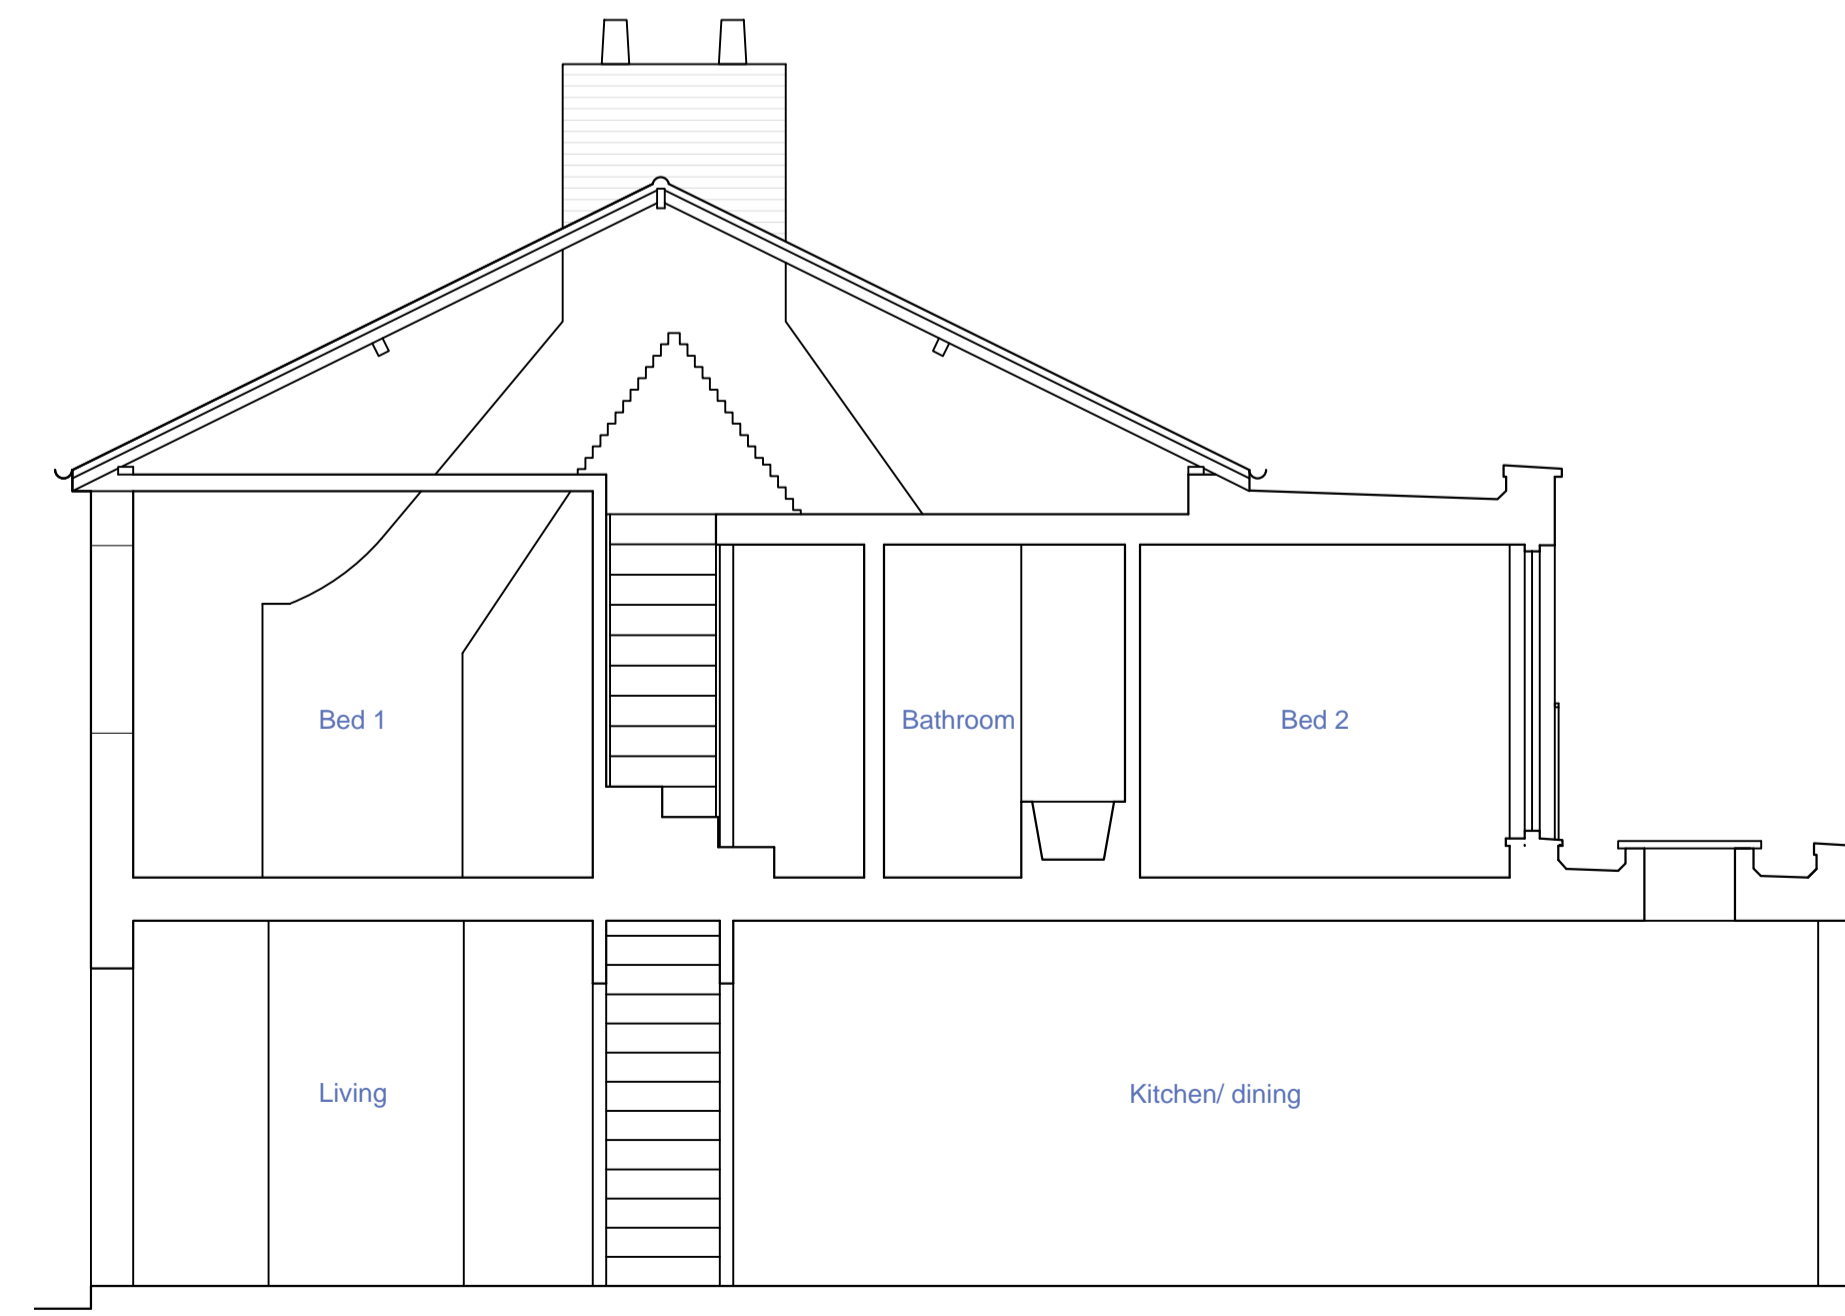

Existing section AA at 1:50 scale @ A1

CoL/ BREGS 25/06/24

No dimensions to be scaled from this drawing. All dimensions to be checked on site, and works completed by competent and qualified personnel. This drawing is copyright and should not be reproduced without the permission of the Draftsman.

Fergus Carr, RIBA
ARB Reg. No. 089563F
07899995111
ferguscarr@gmail.com

CARR Architecture
Pear tree cottage, Circular Road
Seaview, Isle of Wight, PO34 5ET

rev.	date

Client: Mr & Mrs Lawton Drawing: Existing plans and sections Date: June 2024
Project: 21 St Margaret's Grove Scale: 1:50,500 & 1:250 @A1

FRFC_LDN_20_CoL_BR_01