




SITE PLAN - PRE MARCH 2024

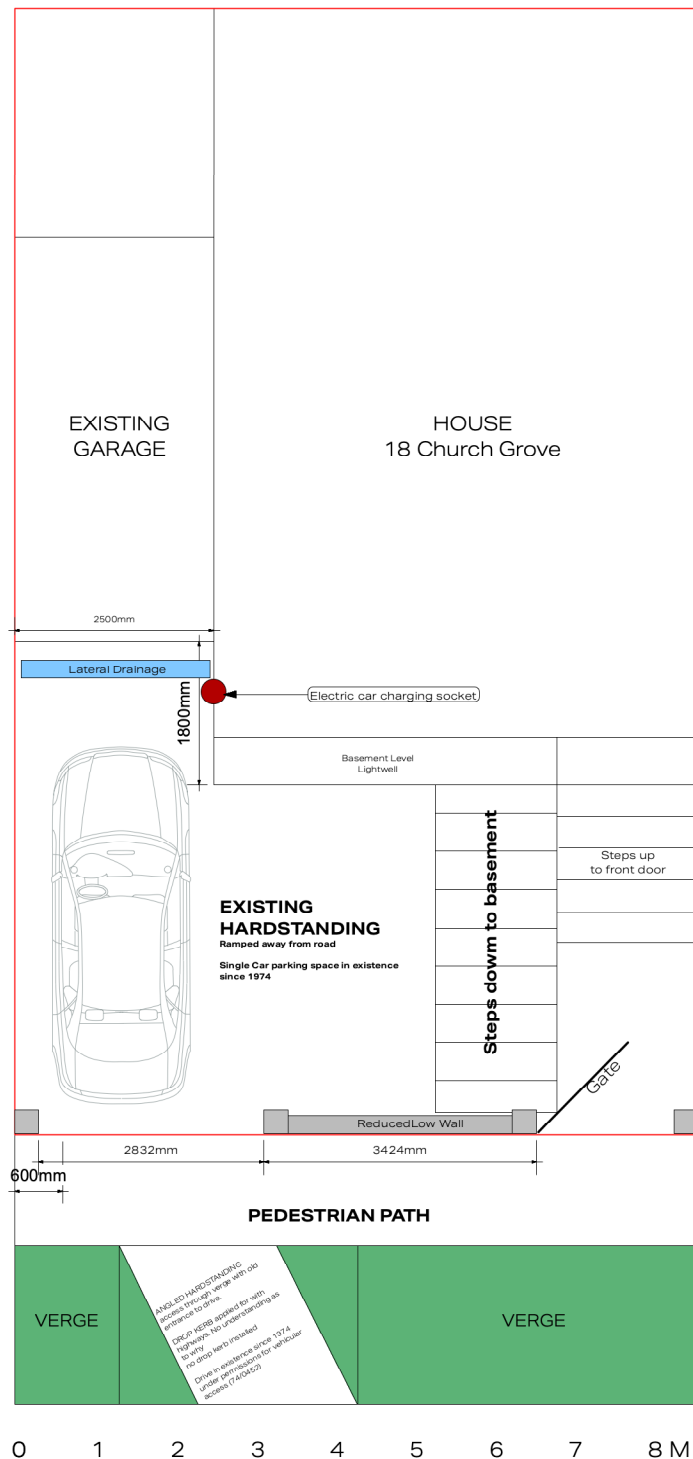

SITE PLAN - POST-MARCH 2024

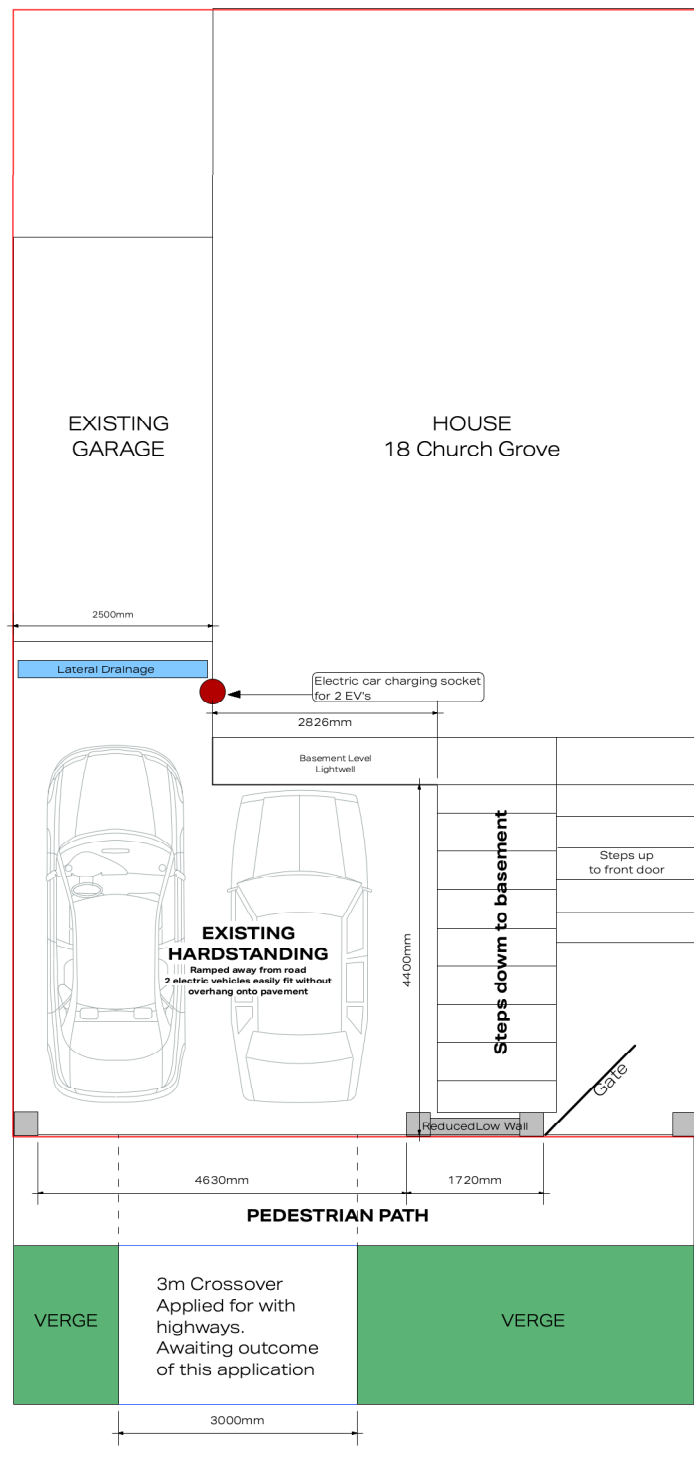

SITE PLAN - PROPOSED POST CONSENT

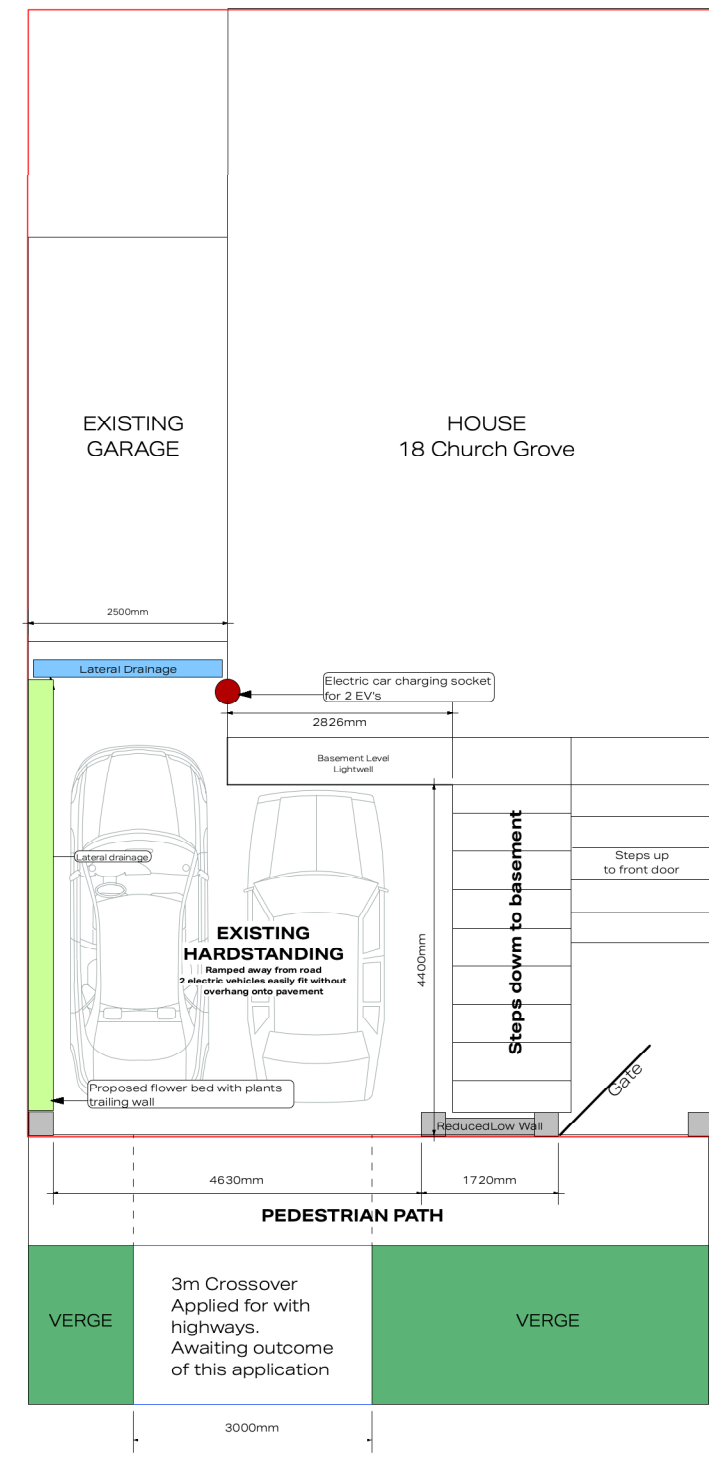

| Notes |
|-------|
| 1-    |
| 2-    |
| 3-    |
| 4-    |

| Ver | Changes                            | Date     |
|-----|------------------------------------|----------|
| A   | Planning Application v1            | 05/06/24 |
| 2   | Amendments as per planning request | 11/06/24 |
| 3   | Added more dims                    | 19/06/24 |
| 4   | Updates requested by Planning      | 25/06/24 |

This is a revised set of drawings based on a call with planning officers on the 25th June.

- Adding detail of soft scaping preferred by planning
- Restoration of left pier wall to original height
- Car parking detail added

Project: 24/1443/HOT - 18 CHURCH GROVE  
 Client: Mr & Mrs T Routledge  
 Drawn By: TRLD  
 Date: 25th June 2024

**THIS DOCUMENT IS CONFIDENTIAL**

**REVISED SITE PLANS v4**