

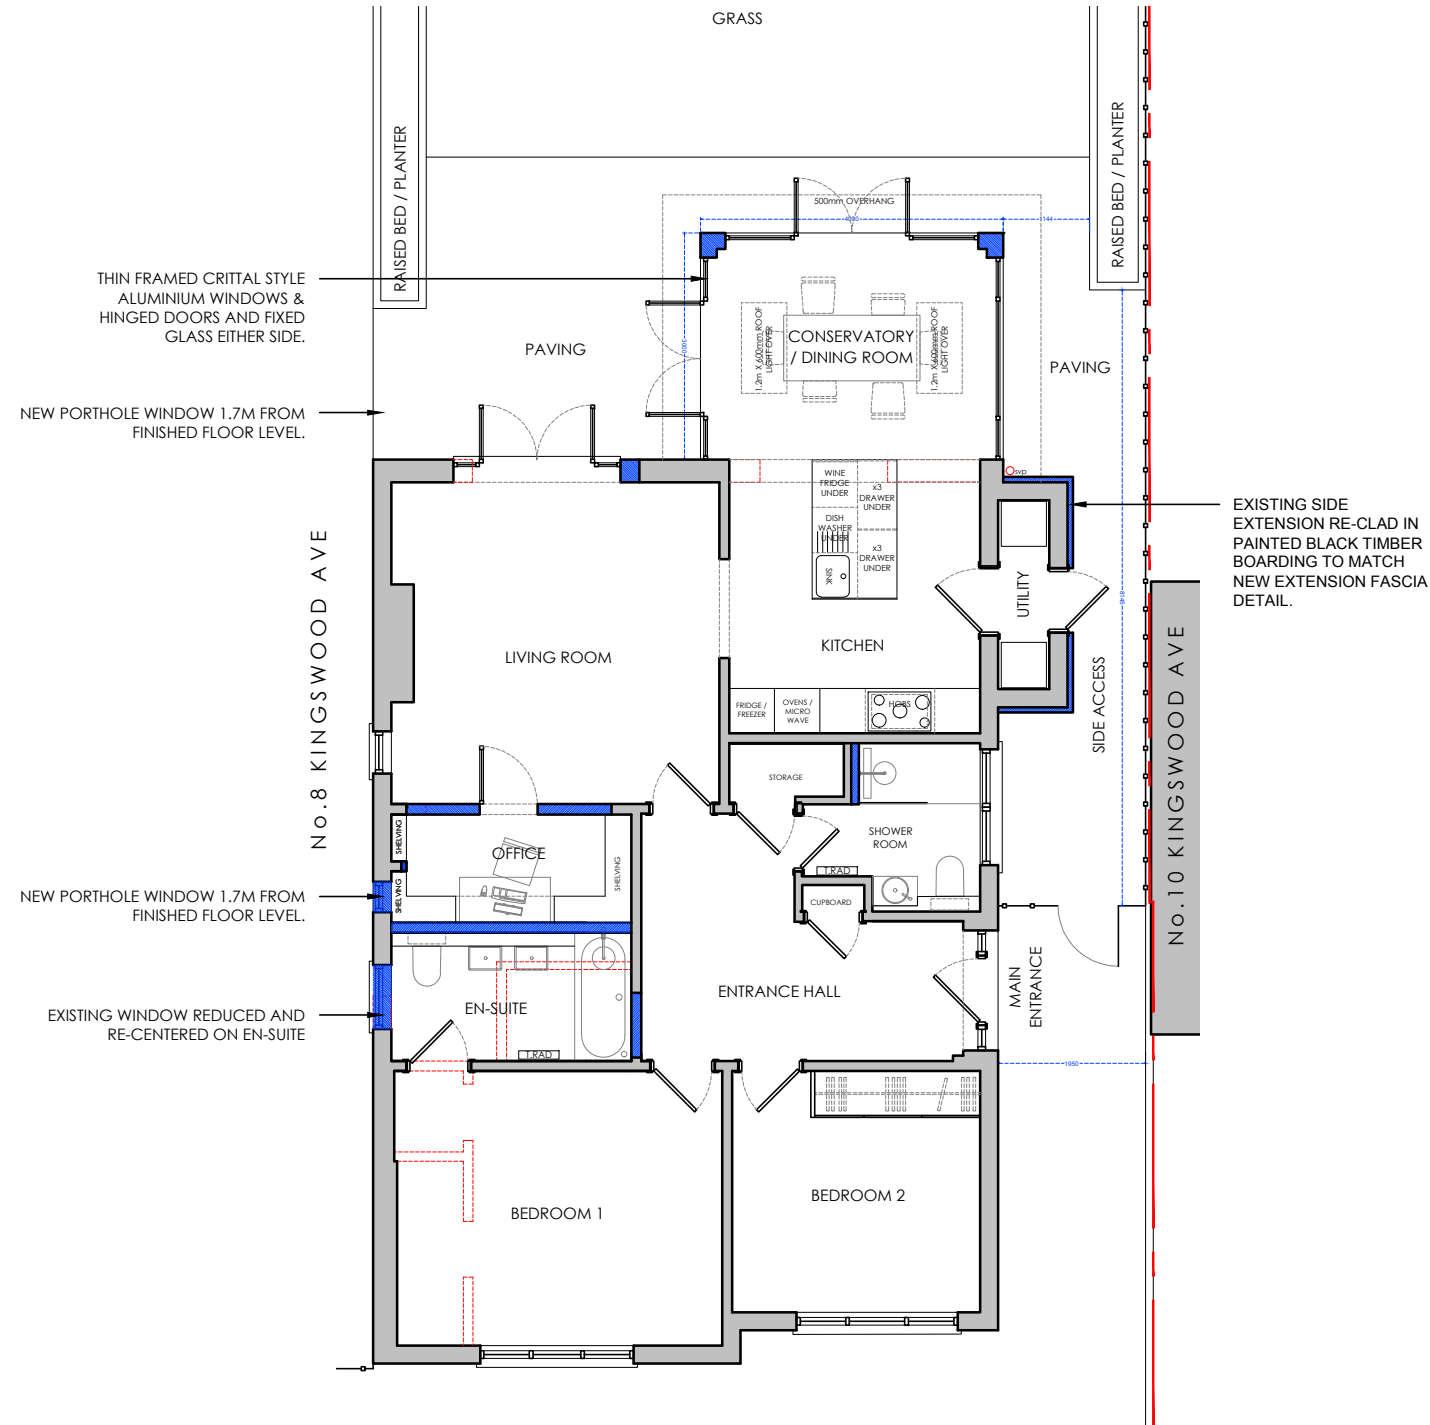


Notes:

1. ALL DIMENSIONS TO BE CHECKED ON SITE BY CONTRACTOR.
2. THESE DRAWINGS ARE PRODUCED FOR PLANNING PURPOSES ONLY AND ARE NOT TO BE USED FOR CONSTRUCTION.
2. THIS DRAWING IS TO BE READ IN CONJUNCTION WITH ALL RELEVANT TINY TIGER DESIGN DRAWINGS AS WELL AS STRUCTURAL ENGINEER'S DRAWINGS AND SPECIFICATIONS.
3. ALL SERVICES (IN BLUE) AND STRUCTURAL LOCATIONS TO BE CONFIRMED BY CONTRACTOR PRIOR TO CONSTRUCTION
4. ANY DISCREPANCIES MUST BE REPORTED TO ARCHITECT AND CONTRACTOR.

 

PROPOSED GROUND FLOOR PLAN
1:100 @ A3

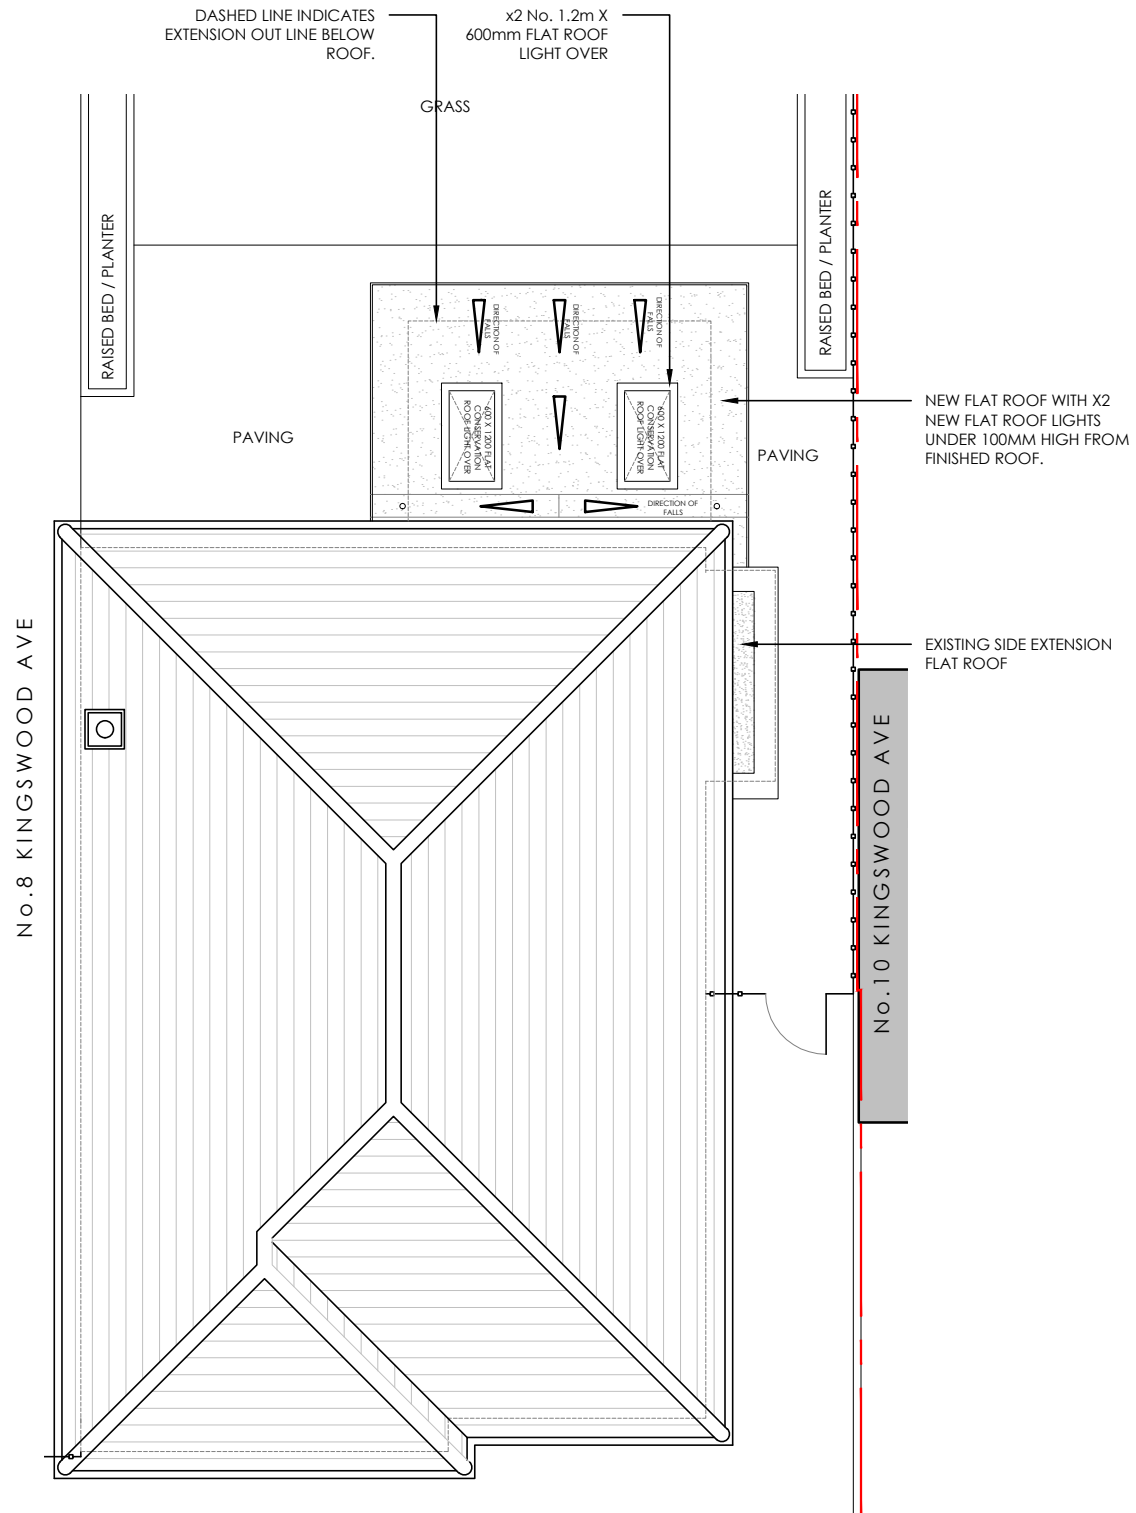

PROPOSED ROOF PLAN
1:100 @ A3

/	FIRST ISSUE	OH	25/06/24
REV:	DESCRIPTION:	BY:	DATE:
STATUS:		PLANNING	



CLIENT:	MR & MRS GILMARTIN 9 KINGSWOOD AVENUE HAMPTON TW12 3AU
DESIGNER:	TINY TIGER DESIGN DRYAD STREET www.tinytigerwork@gmail.com +447805697706

SITE:	9 KINGSWOOD AVENUE TW12 3AU
TITLE:	PROPOSED OPTION 3

SCALE AT A3:	START DATE:	DRAWN:	CHECKED:
1:100	06/06/24	OH	/
PROJECT NO:	DRAWING NO:	REVISION:	
103-9K	PL101	/	