


K I N G S W O O D A V E N U E

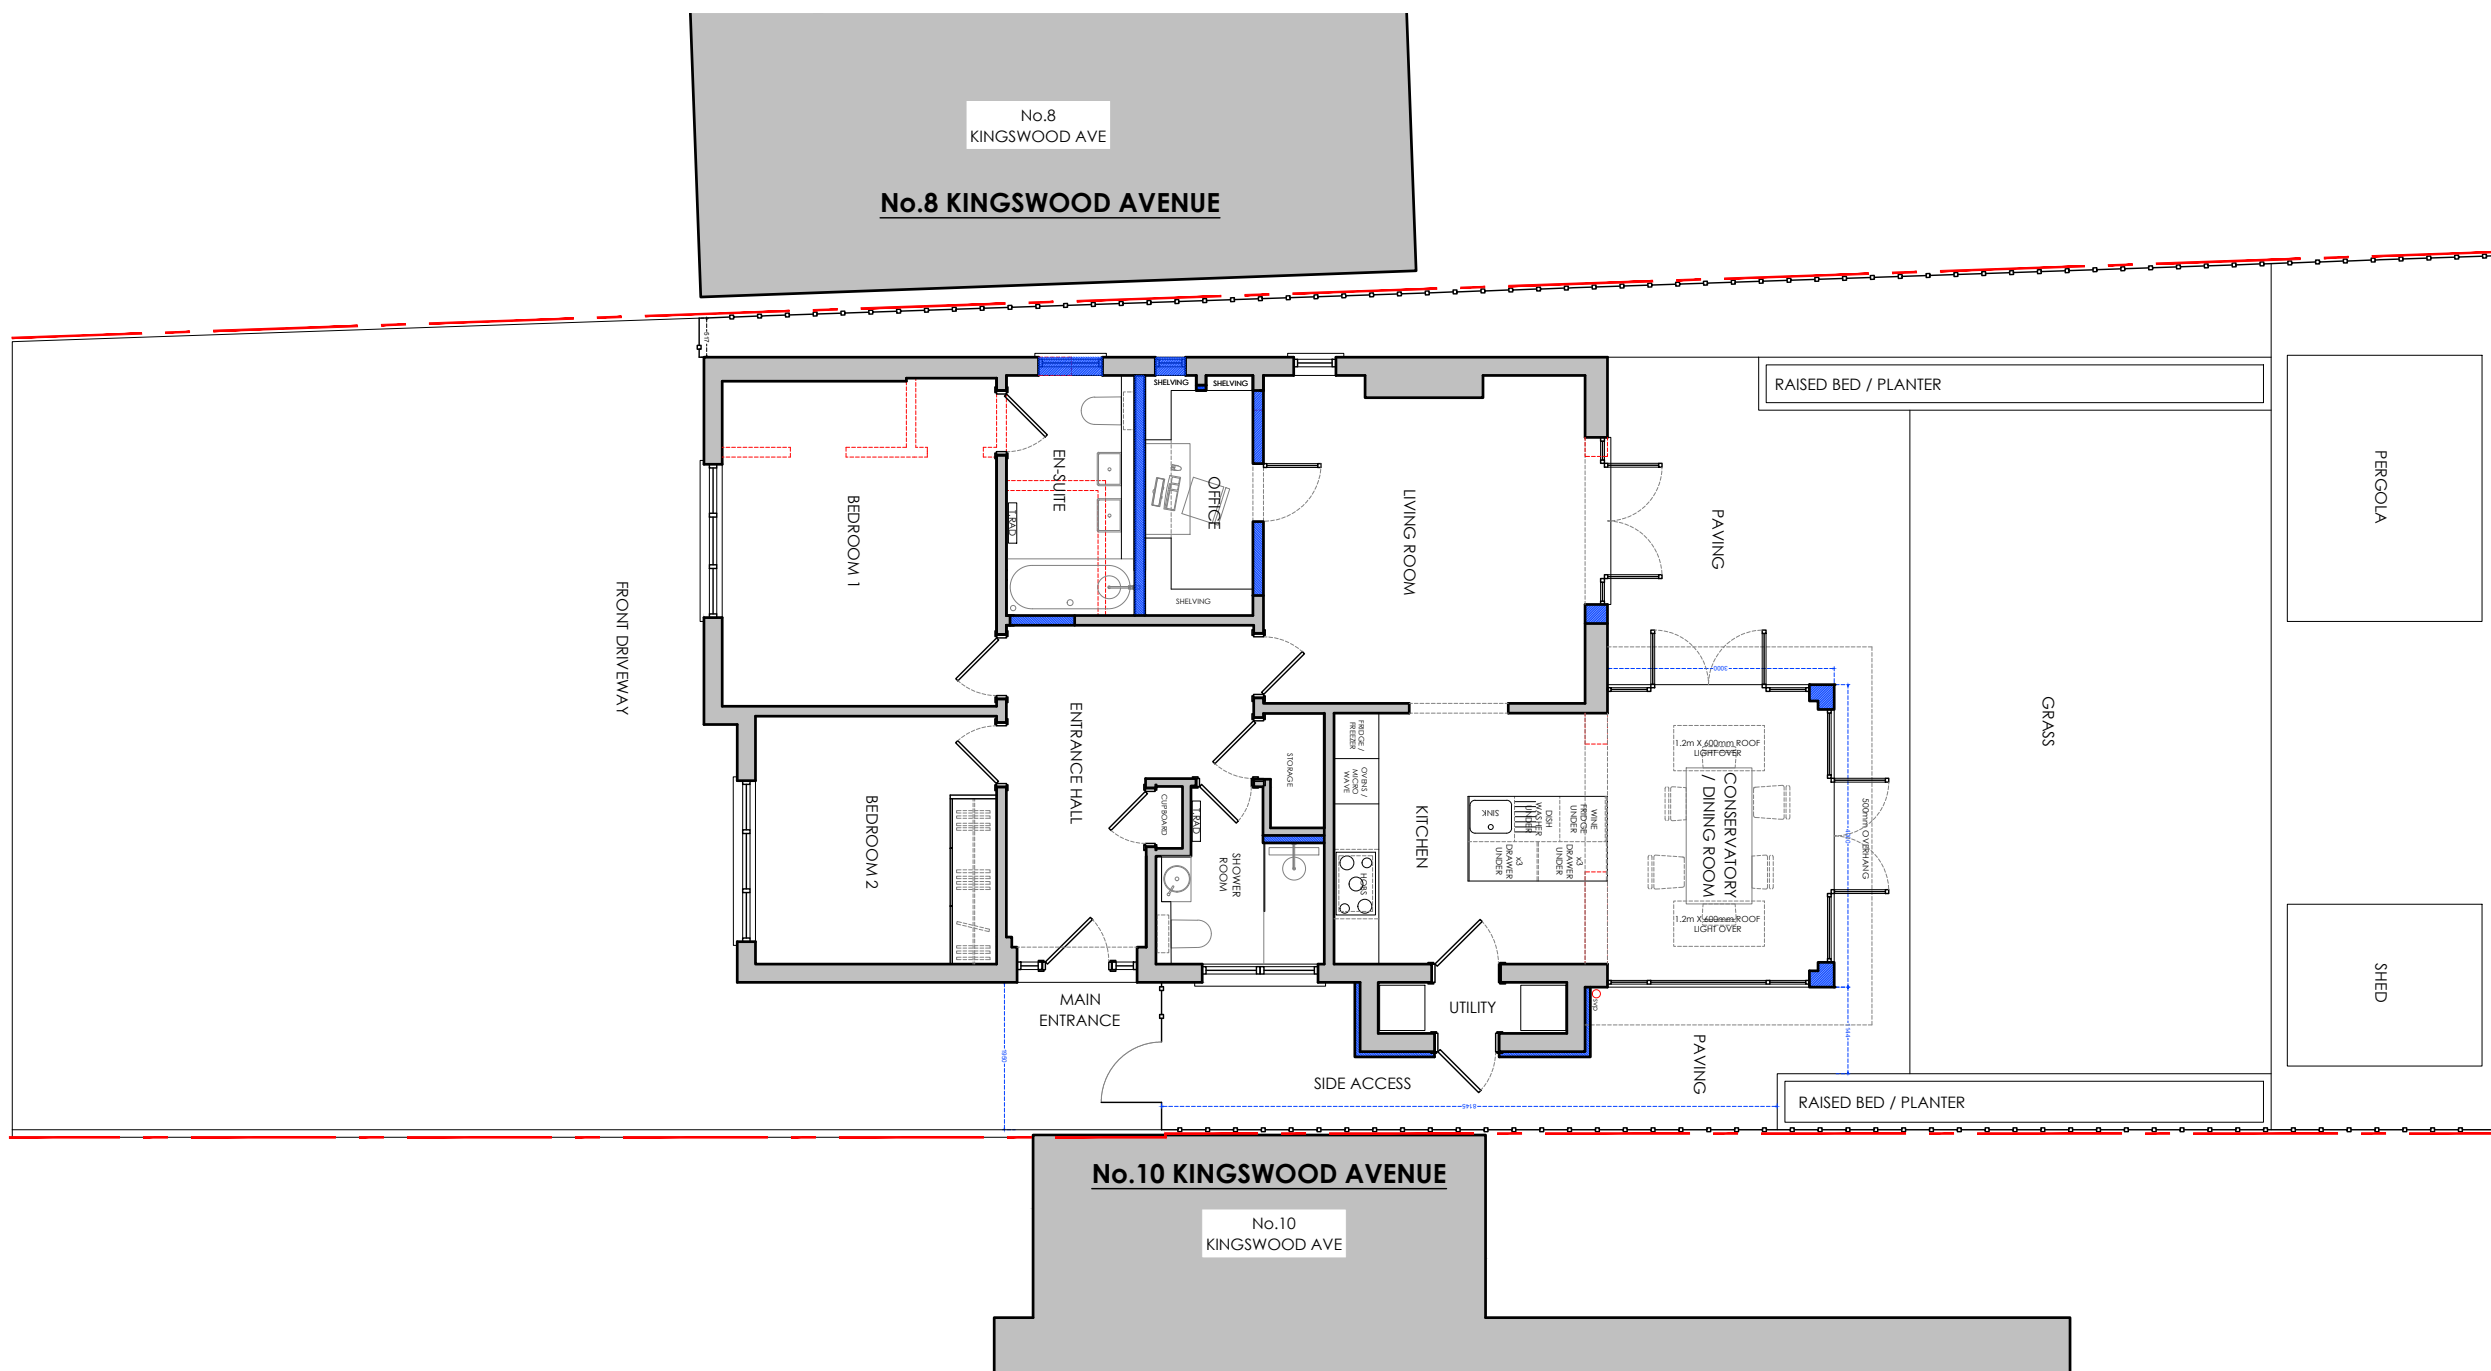

**Notes:**

1. ALL DIMENSIONS TO BE CHECKED ON SITE BY CONTRACTOR.
2. THESE DRAWINGS ARE PRODUCED FOR PLANNING PURPOSES ONLY AND ARE NOT TO BE USED FOR CONSTRUCTION.
2. THIS DRAWING IS TO BE READ IN CONJUNCTION WITH ALL RELEVANT TINY TIGER DESIGN DRAWINGS AS WELL AS STRUCTURAL ENGINEER'S DRAWINGS AND SPECIFICATIONS.
3. ALL SERVICES (IN BLUE) AND STRUCTURAL LOCATIONS TO BE CONFIRMED BY CONTRACTOR PRIOR TO CONSTRUCTION
4. ANY DISCREPANCIES MUST BE REPORTED TO ARCHITECT AND CONTRACTOR.



/	FIRST ISSUE	OH	25/06/24
REV:	DESCRIPTION:	BY:	DATE:
STATUS:		PLANNING	



CLIENT: MR & MRS GILMARTIN  
9 KINGSWOOD AVENUE  
HAMPTON  
TW12 3AU

DESIGNER: TINY TIGER DESIGN  
DRYAD STREET  
www.tinytigerwork@gmail.com  
+447805697706

SITE: 9 KINGSWOOD AVENUE  
TW12 3AU

TITLE: PROPOSED SITE PLAN

SCALE AT A3:	START DATE:	DRAWN:	CHECKED:
1:100	06/06/24	OH	/
PROJECT NO:	DRAWING NO:	REVISION:	
103-9K	PL101	/	