
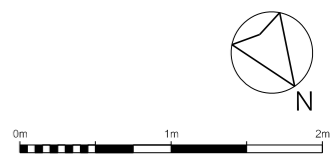


3 SQ.M PORCH EXTENSION (PERMITTED DEVELOPMENT)

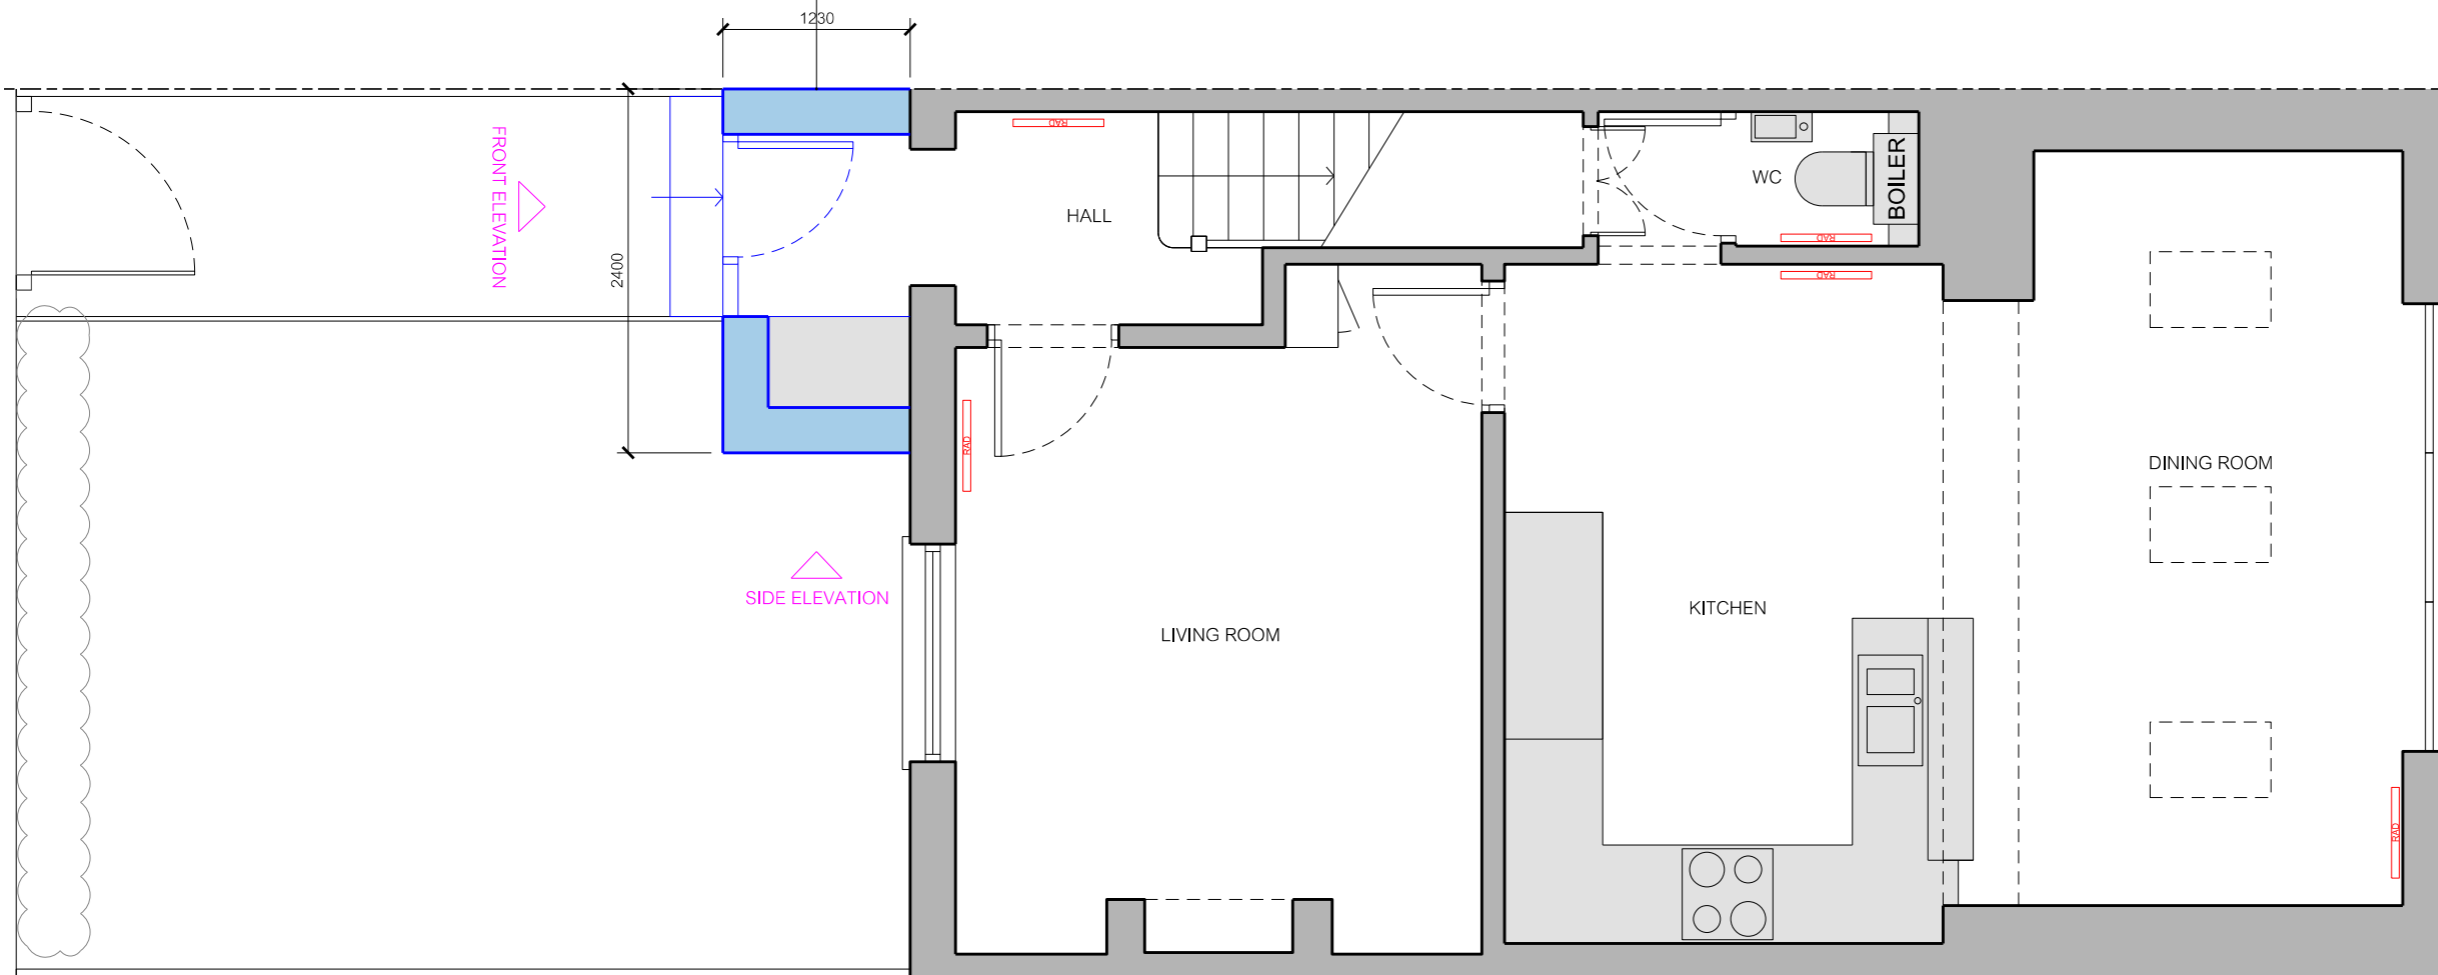

**Notes**  
 All drawings, specifications and related documents are the copyright of Studio Pike Ltd. and are not to be reproduced without prior permission. Only an original copy of this drawing should be relied upon. All dimensions are in mm unless noted otherwise. All dimensions shall be verified on site before proceeding with work. Any omissions or discrepancies are to be reported to Studio Pike Ltd.

**Revisions**

**Client**  
 DANIELLE AND ROB CROMBIE

**Project**  
 4 MEAD ROAD, RICHMOND TW10 7LG

**Drawing title**  
 PROPOSED GROUND FLOOR PLAN

<b>Drawing no.</b> 2307_GA101	<b>Date</b> 19 JUNE 2023
----------------------------------	-----------------------------

<b>Scale</b> 1:50 @ A3 / 1:25 @ A1	<b>Status</b> FOR PLANNING
---------------------------------------	-------------------------------

**studio pike**  
 architecture & interior design

The Boathouse Design Studio www.studlopike.co.uk  
 27 Ferry Road 07881 921201  
 Teddington TW11 9NN