


FRONT ELEVATION


GLAZED DOOR AND SIDELIGHT

3 SQ.M PORCH EXTENSION (PERMITTED DEVELOPMENT):
RENDERED WALLS AND TILED ROOF:

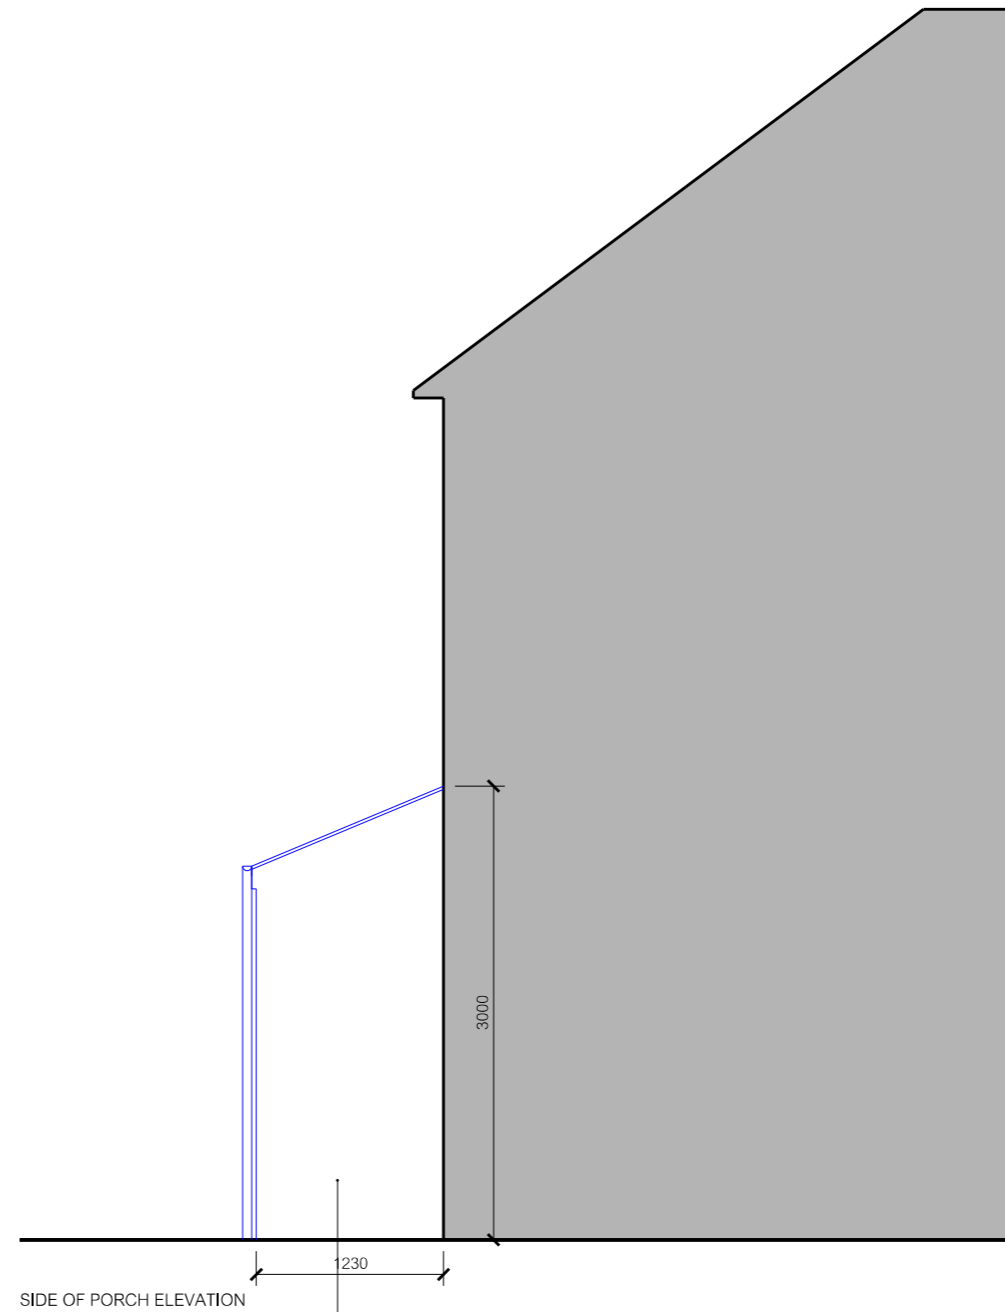

SIDE OF PORCH ELEVATION

3 SQ.M PORCH EXTENSION (PERMITTED DEVELOPMENT):
RENDERED WALLS AND TILED ROOF:

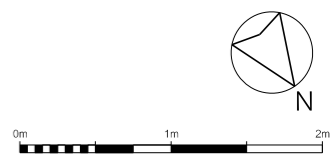

Notes
All drawings, specifications and related documents are the copyright of Studio Pike Ltd. and are not to be reproduced without prior permission. Only an original copy of this drawing should be relied upon. All dimensions shall be verified on site before proceeding with work. Any omissions or discrepancies are to be reported to Studio Pike Ltd.

Revisions

Client
DANIELLE AND ROB CROMBIE

Project
4 MEAD ROAD, RICHMOND TW10 7LG

Drawing title
PROPOSED FRONT AND SIDE ELEVATIONS

Drawing no. 2307_GE110	Date 19 JUNE 2023
---------------------------	----------------------

Scale 1:50 @ A3 / 1:25 @ A1	Status FOR PLANNING
--------------------------------	------------------------

studio pike
architecture & interior design

The Boathouse Design Studio www.studlopike.co.uk
27 Ferry Road 07881 921201
Teddington TW11 9NN