
EXISTING FRONT ELEVATION No 14 High Street (not surveyed) No 10 High Street (not surveyed) No 12 High Street (not surveyed) No 12A High Street

EXISTING REAR ELEVATION



EXISTING SIDE ELEVATION FRONT

EXISTING SIDE ELEVATION

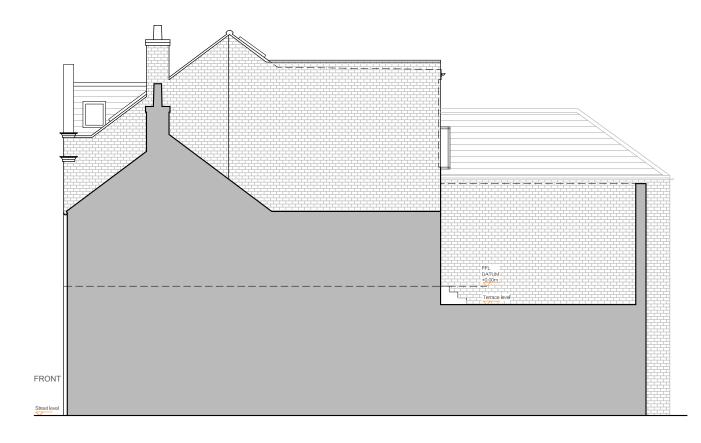

Architecture



12 High St, Hampton Wick, Kingston upon

Thames KT1 4DB

T: 0845 519 4321

THE DESIGN OF THIS DRAWING IS COPYRIGHT AND REMAINS THE PROPERTY DF ARCHITECTURE 100 - CITY LOFTS .ONDON

12 High Street, Hampton Wick Kingston upon Thames

Project:

KT1 4DB

City Loft London

Drawing ID: 12A_HS-E.Es

Drawing Description:

Existing Elevations

Drawn by: MG

Drawing Scale: 1:100 @ A3

3 4

Drawing Number

DATE 14.02.2022 DESCRIPTION Existing Drawings