
LOCATION PLAN Scale 1:1250 at A3

25 50

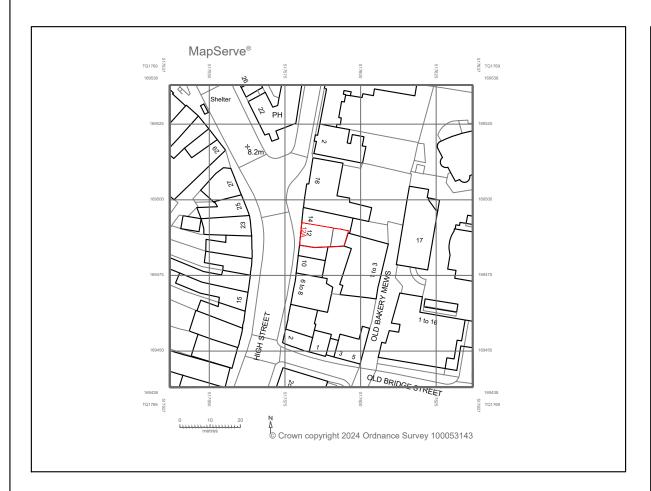

EXISTING SITE PLAN Scale 1:200 at A3







Architecture



12 High St, Hampton Wick, Kingston upon Thames KT1 4DB T: 0845 519 4321

E DESIGN OF THIS DRAWING IS COPYRIGHT AND REMAINS THE PROPER'S ARCHITECTURE 100 - CITY LOFTS LONDON

ALL WORK TO COMPLY WITH CURRENT BUILDING REGULATIONS AND CODE OF PRACTICE DO NOT SCALE EXCEPT FOR LOCAL AUTHORITY PLANNING PURPOSE ALL DIMENSIONS TO BE CHECKED ON SITE BEFORE THE START OF ANY WORK Project: 12 High Street, Hampton Wick Kingston upon Thames KT1 4DB

Client: City Loft London Drawing ID: 12A_HS-E.SP

Drawing Description: Location and existing Site Plan Drawn by: Drawing Number MG E1

Drawing Scale: 1:1250 @ A3 1:200 @ A3 ımber RE

REV.

DATE DES 14.02.2022 OS N

DESCRIPTION
OS Map