




EXISTING GROUND FLOOR (Access to Flat No 12A)

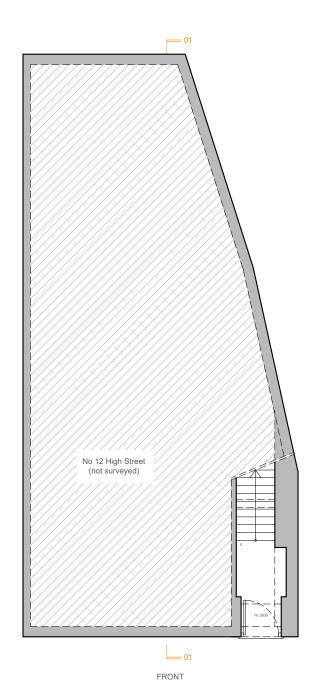


EXISTING FIRST FLOOR

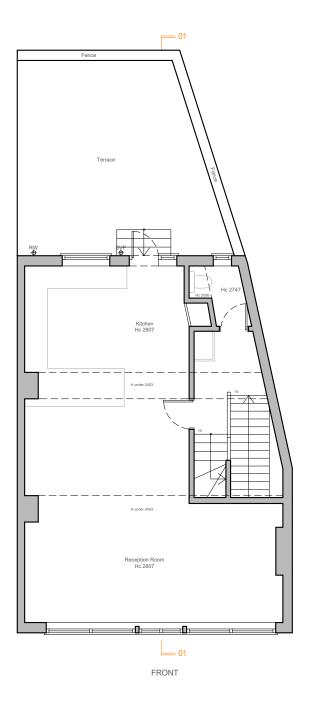

EXISTING SECOND FLOOR

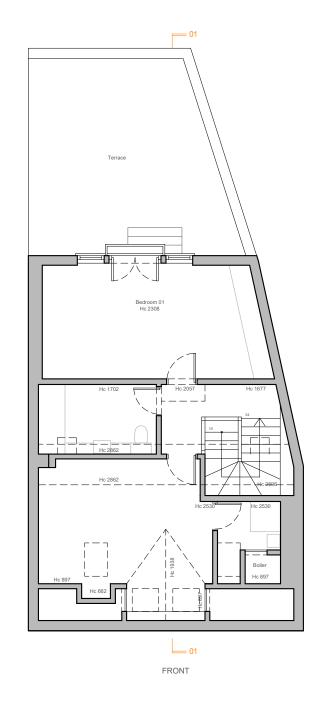

EXISTING ROOF PLAN

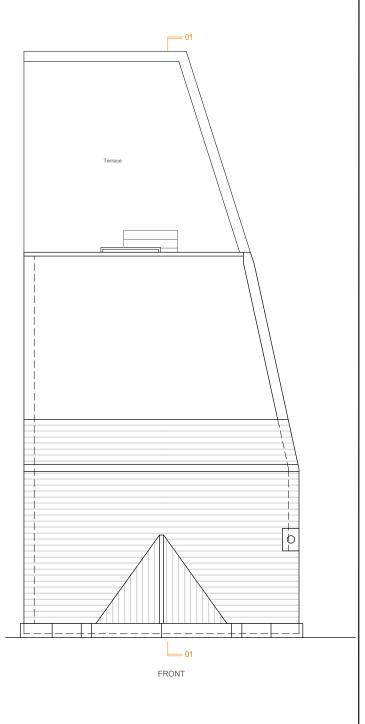

Architecture



12 High St, Hampton

Wick, Kingston upon

Thames KT1 4DB

T: 0845 519 4321

THE DESIGN OF THIS DRAWING IS COPYRIGHT AND REMAINS THE PROPERTY OF ARCHITECTURE 100 - CITY LOFTS ONDON

Project: 12 High Street, Hampton Wick Kingston upon Thames KT1 4DB

City Loft London

Drawing ID: 12A_HS_E.FPs. Drawing Description: Existing Floors Plans Drawn by: MG

Drawing Scale: 1:100 @ A3

Drawing Number

DATE 14.02.2022

DESCRIPTION Existing Drawings