



# PROPOSED ROOF PLAN

 

Architecture  
**100**

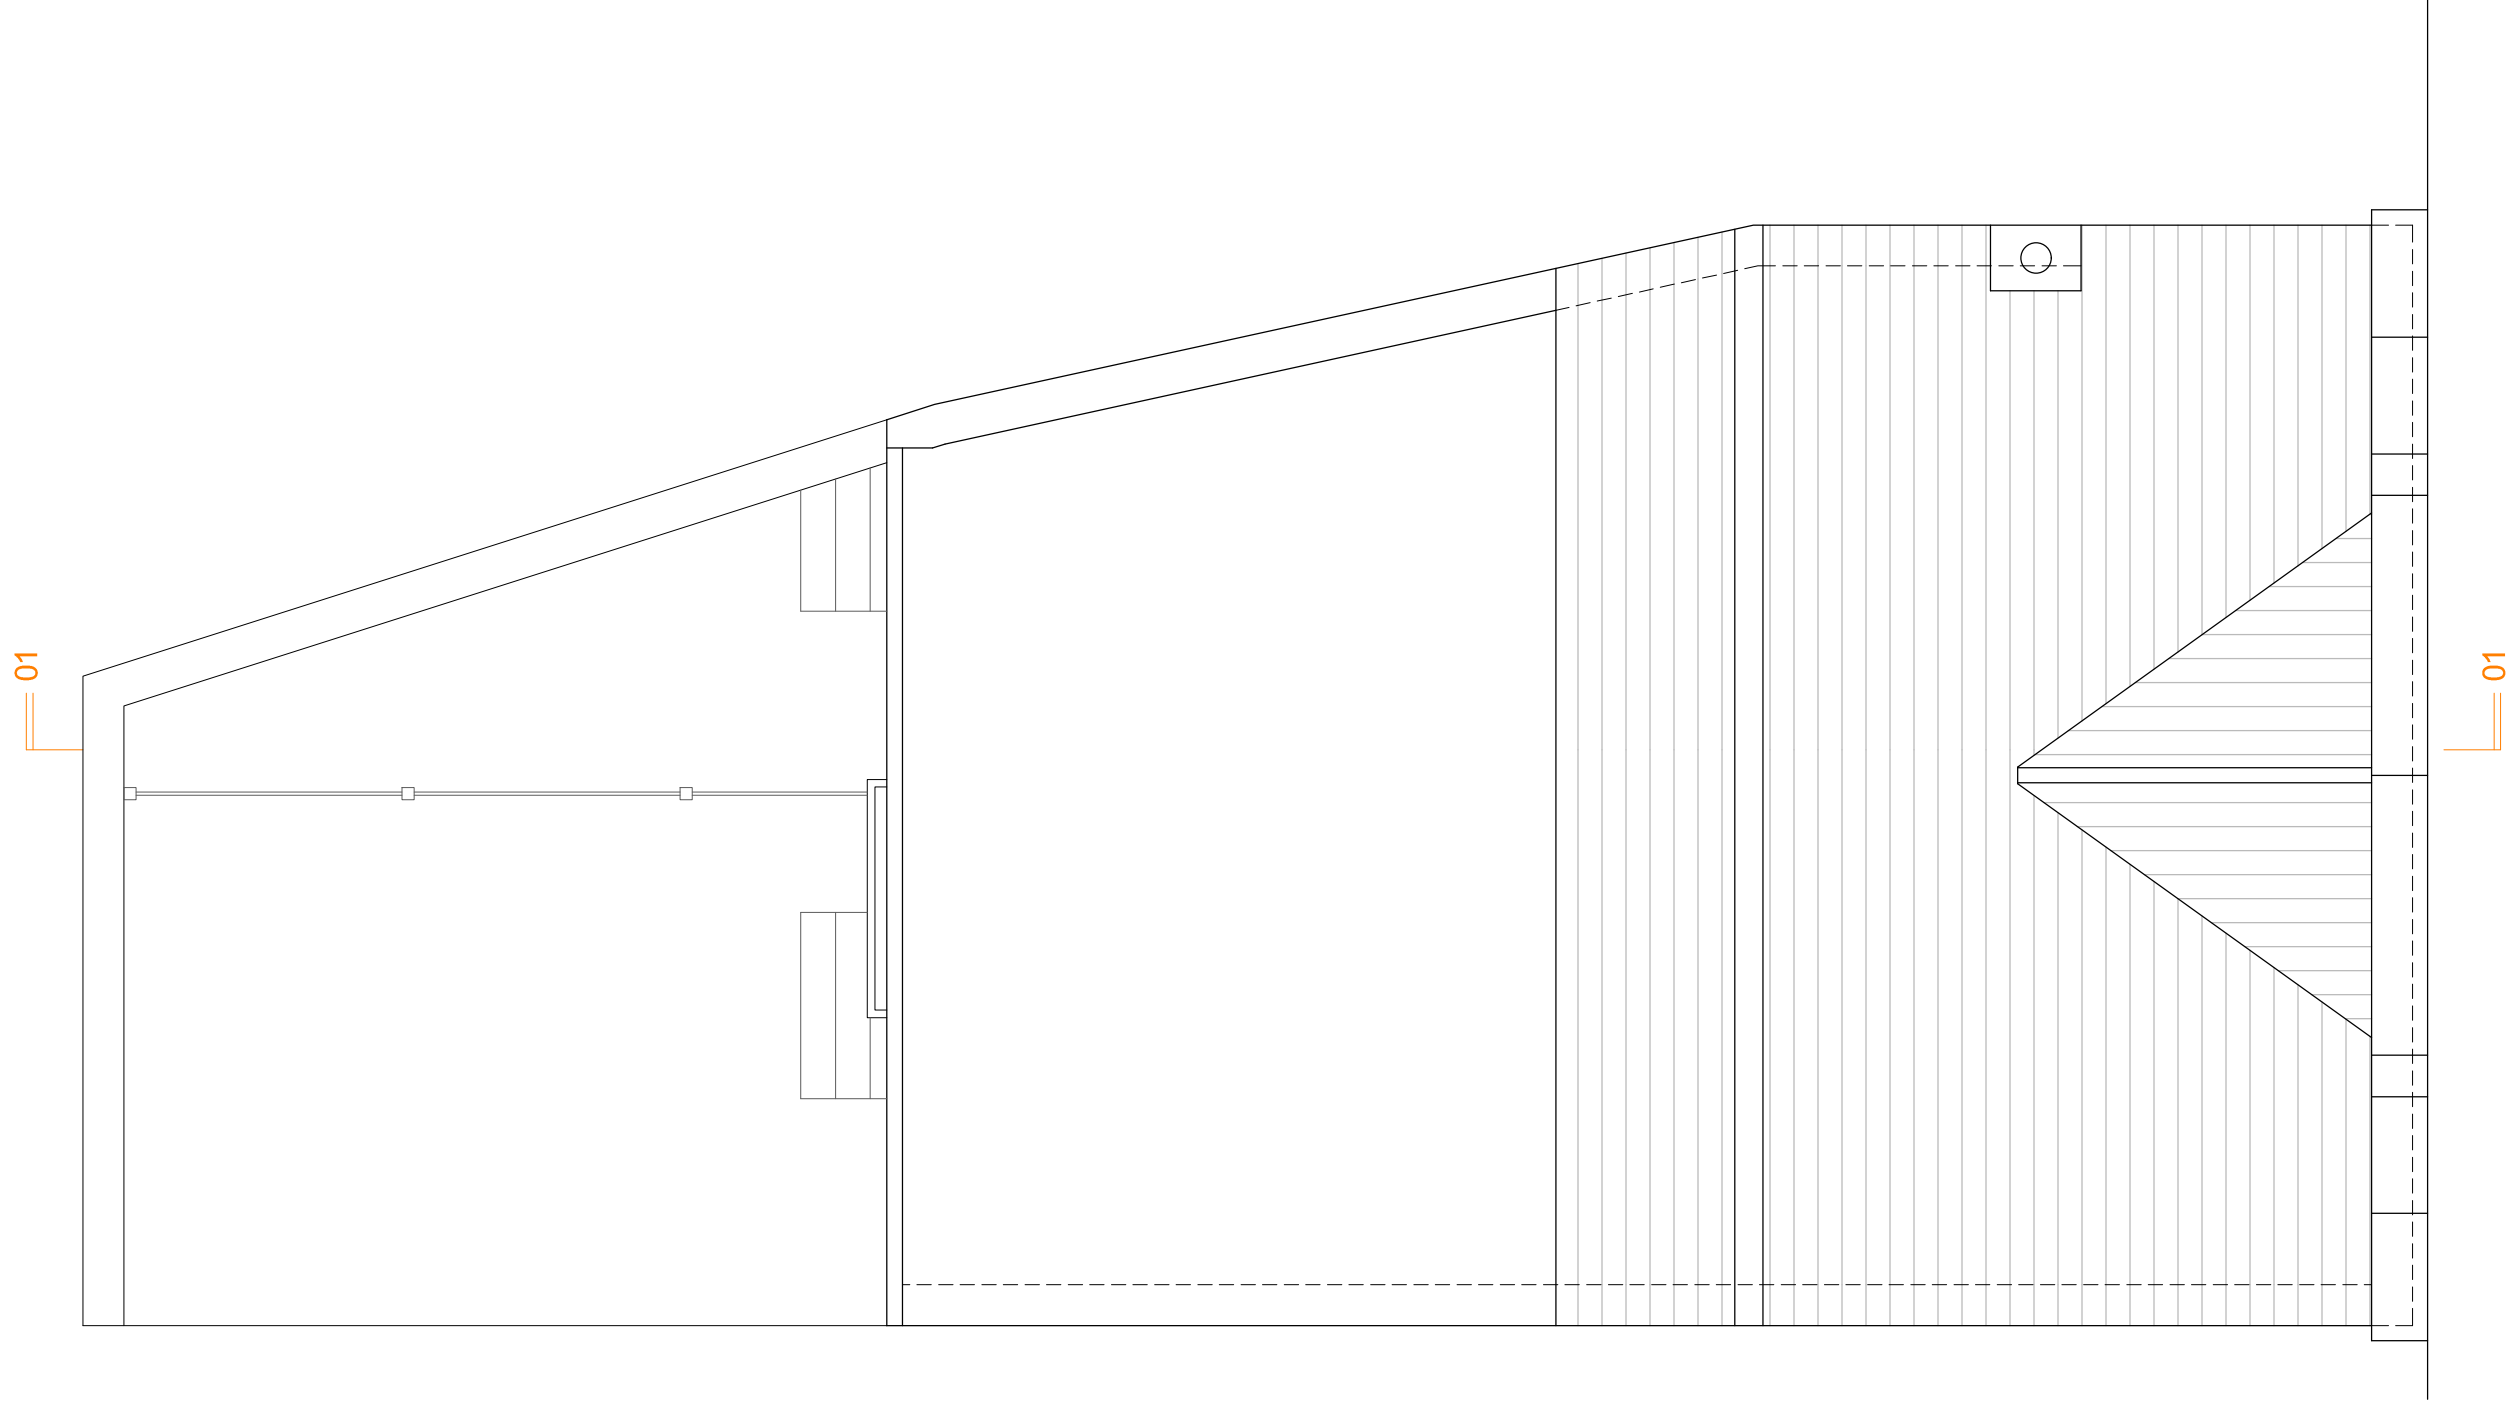

12 High St, Hampton Wick, Kingston upon Thames KT1 4DB  
T: 0845 519 4321

THE DESIGN OF THIS DRAWING IS COPYRIGHT AND REMAINS THE PROPERTY OF ARCHITECTURE 100 - CITY LOFTS LONDON  
ALL WORK TO COMPLY WITH CURRENT BUILDING REGULATIONS AND CODE OF PRACTICE  
DO NOT SCALE FROM DRAWINGS  
ALL DIMENSIONS TO BE CHECKED ON SITE BEFORE THE START OF ANY WORK

Project:  
12 High Street, Hampton Wick  
Kingston upon Thames  
KT1 4DB

Client:  
City Loft London


Drawing ID:  
12A\_HS-P.P.03

Drawing Description:  
Proposed Roof Plan

Drawn by:  
MG

Drawing Scale:  
1:50 @ A3

Drawing Number  
P8

 

REV.	DATE	DESCRIPTION
A	14.06.2024	Proposed Drawings