


0 1 2 3 4 5 6 7 8 9 10


SCALE 1:50

GARAGE TO BE DEMOLISHED

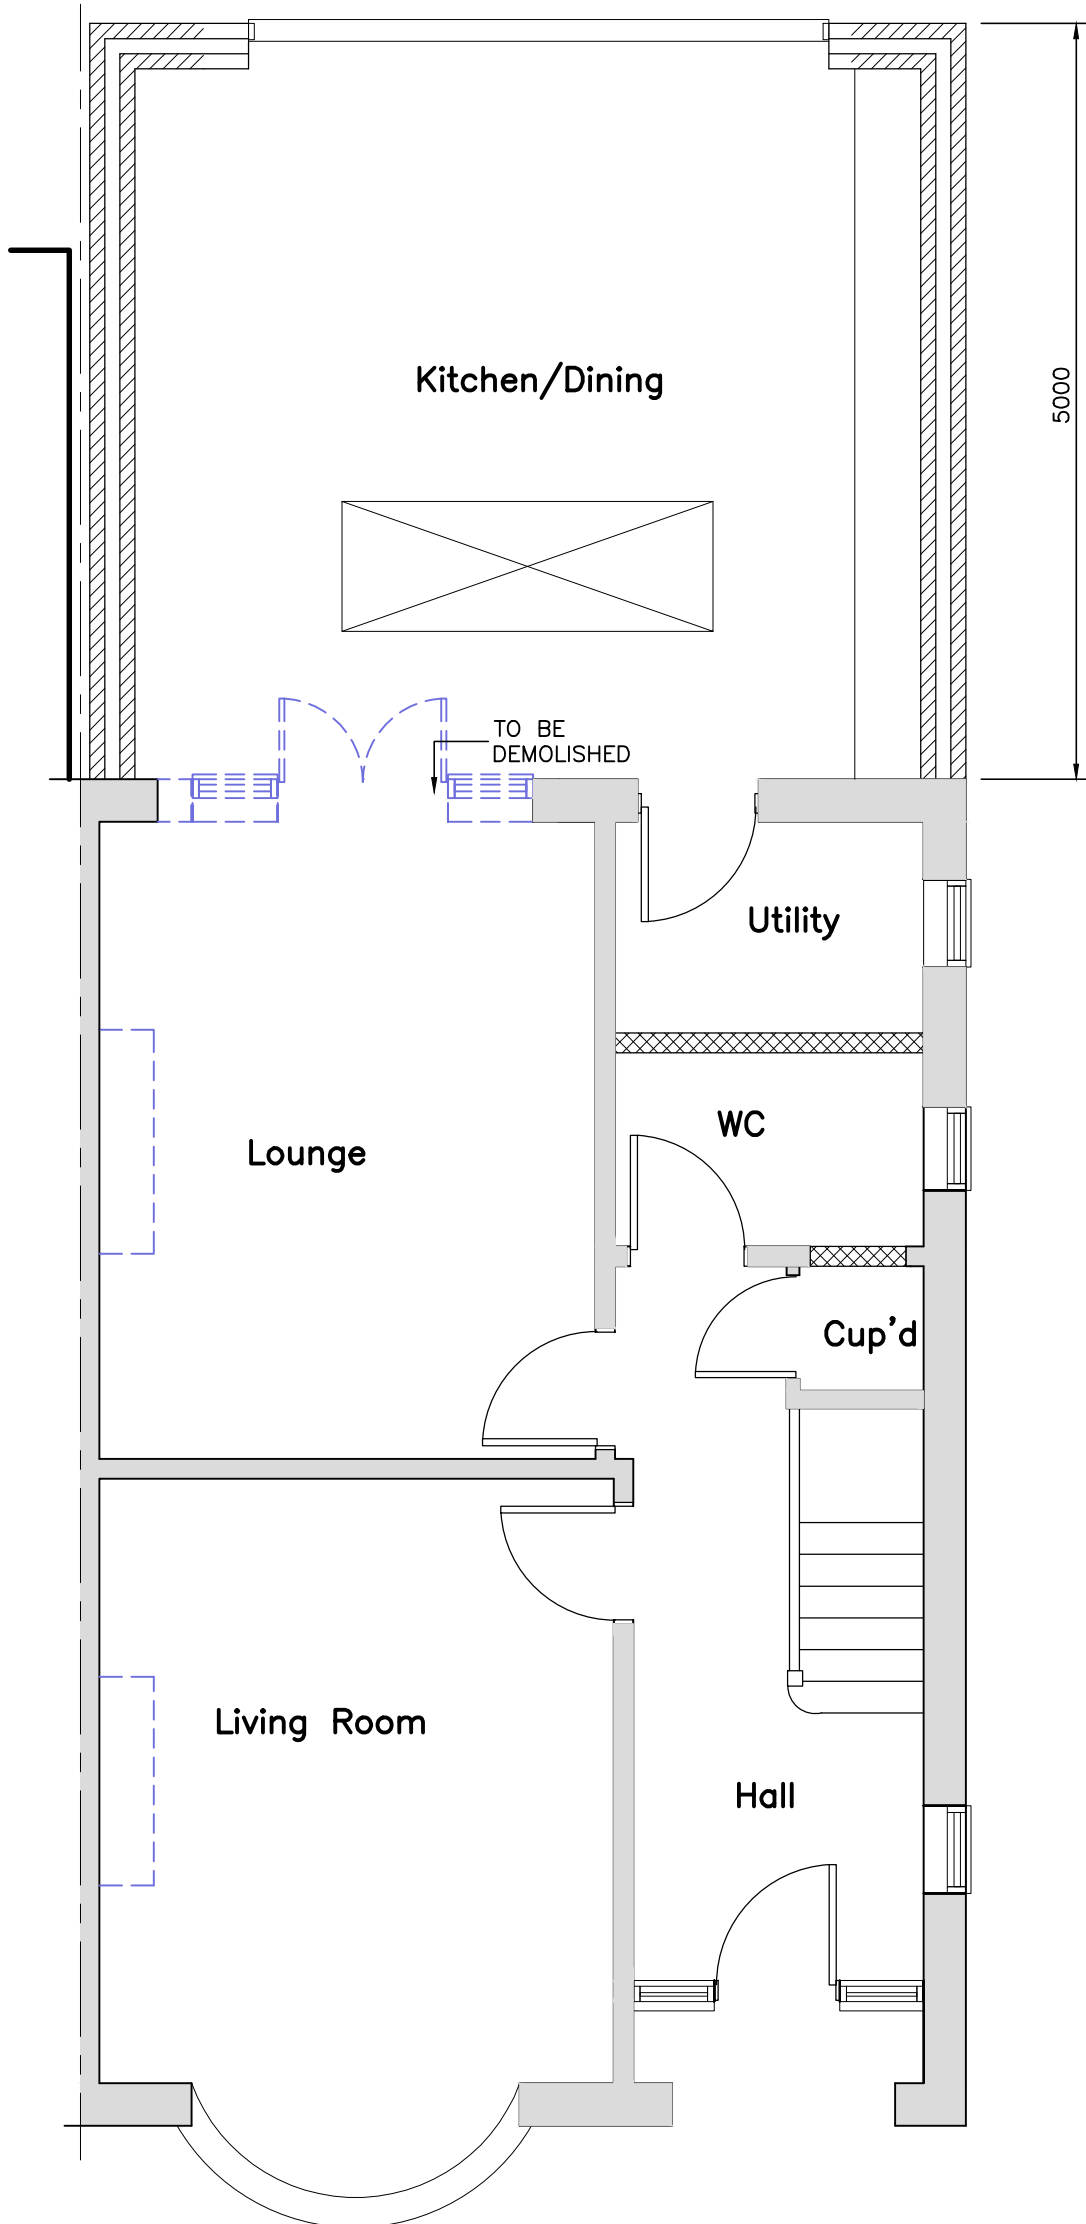

SITE LOCATION PLAN
1:1250

PROPOSED GROUND FLOOR PLAN

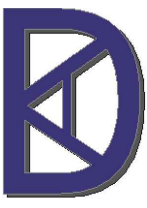Rev	Description	Date
 <p>KDA Designs Ltd. Architectural & Structural Services T:020 8969 9433 M:07739 427023 kevin@kdadesigns.co.uk</p> <p><small>This drawing is property of Mr Kevin D'Austin. The information it contains is copyright and is not to be copied or used without prior permission.</small></p>		
<p>Project 10 HATHEROP ROAD HAMPTON TW12</p>		
<p>Drawing SINGLE STOREY REAR EXTENSION</p>		
Drawn	KDA	Checked
Scale	A3 @ 1:50	Date JUNE 2024
Drg. No.	10HR/P100	
		Rev