



Approved under Application number 23/3097/HOT


Approved under Application number 23/3097/HOT

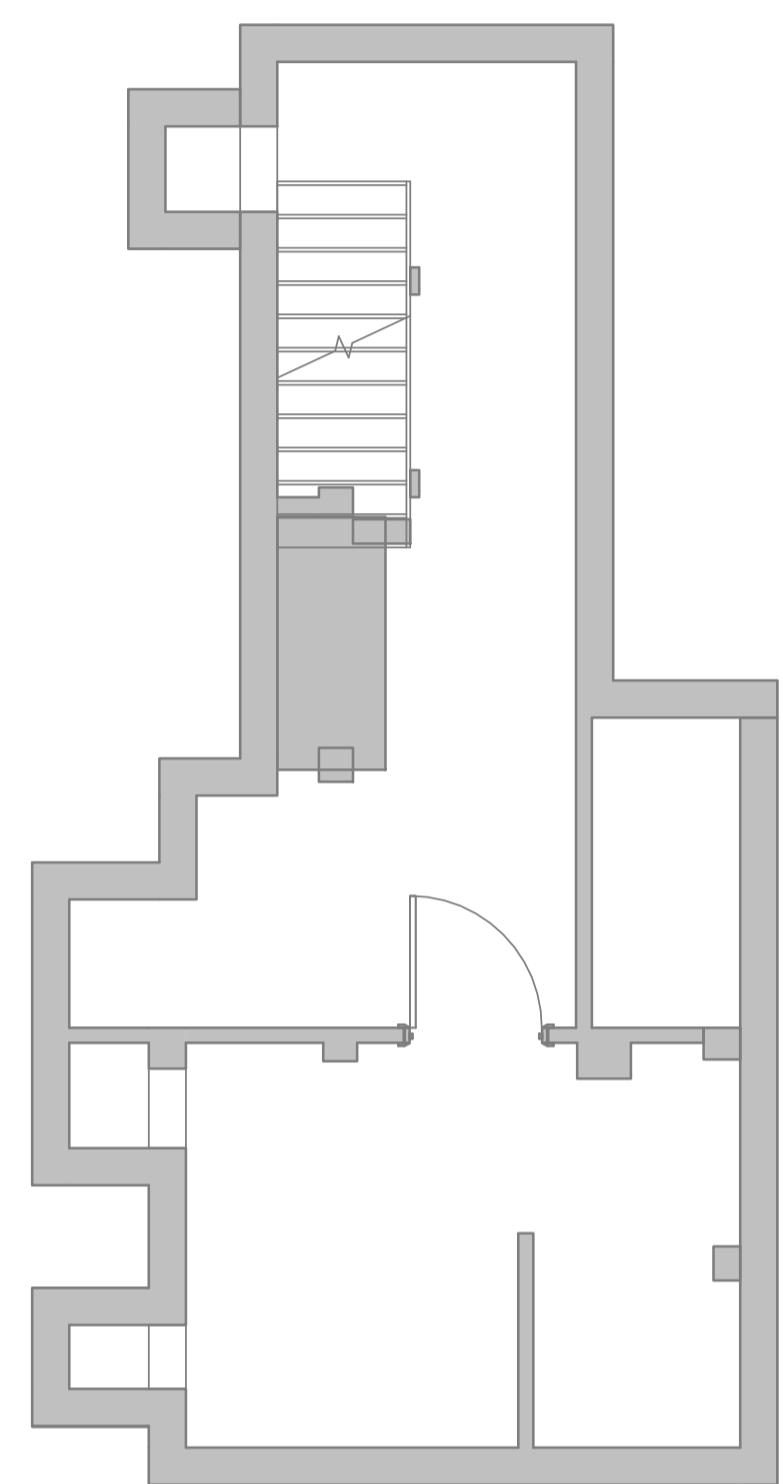


4 Proposed Basement Plan
1 : 50
(Please note - no changes)

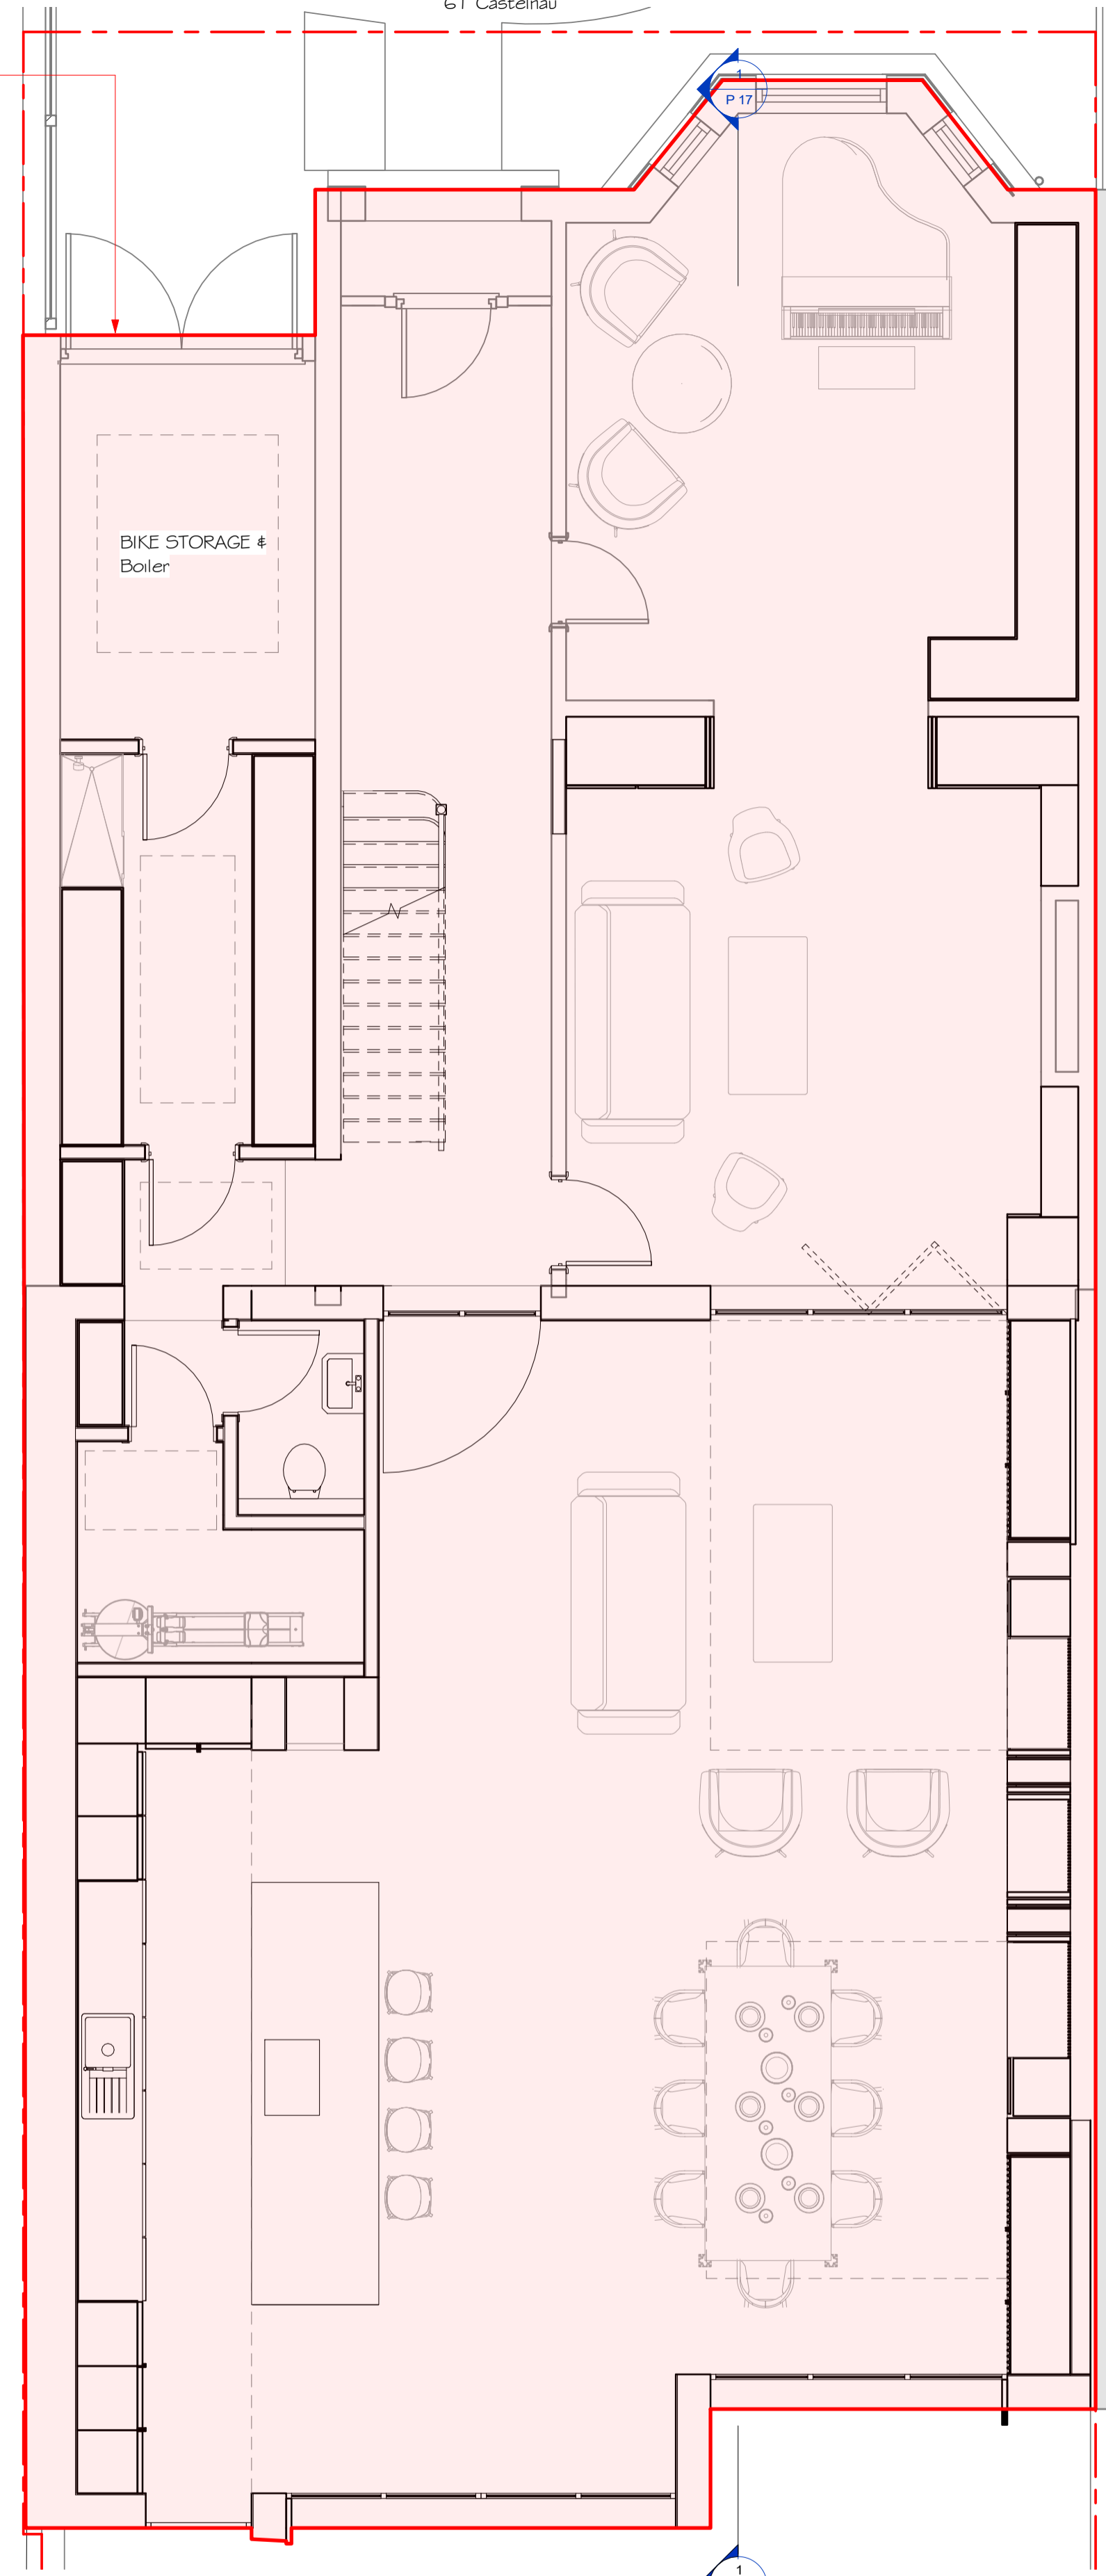

5 Proposed Ground Floor Plan
1 : 50

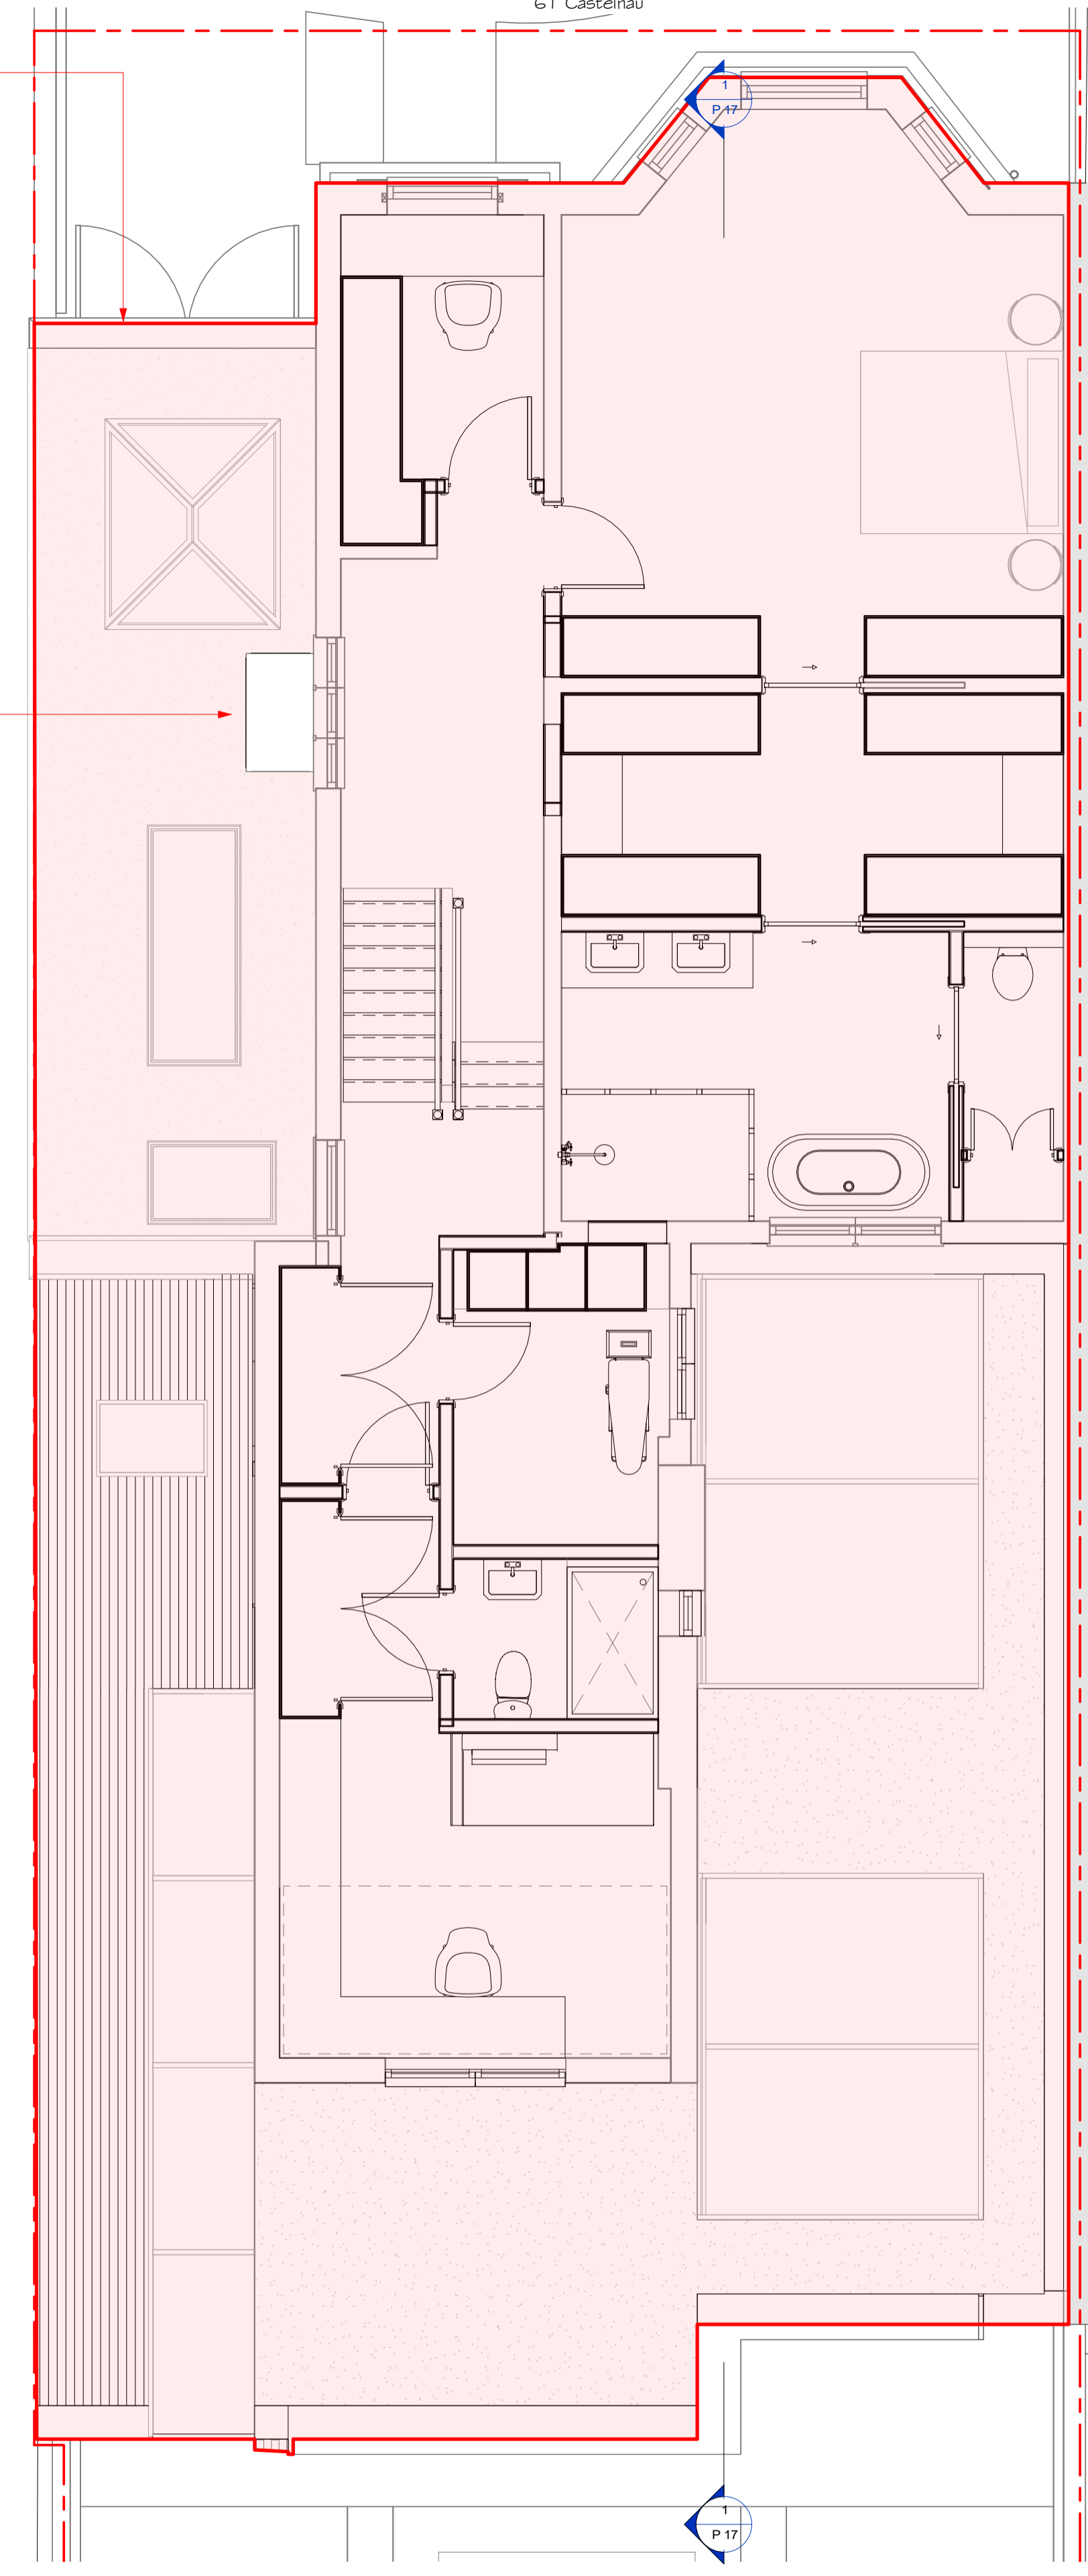

6 Proposed First Floor Plan
1 : 50

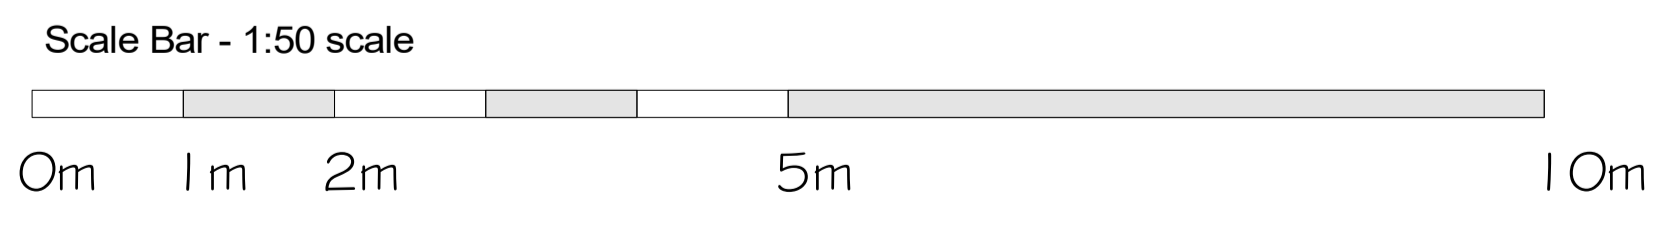

This drawing is expressly for the purpose of use as part of the Planning application for this scheme and should not be used for construction.

key plan

rev
by chkd
date
amendments

project 61 Castlenau
title Proposed Floor Plans Sheet 1
date 03/05/2024
drawn by AS checked by MW

drawing status Planning
scale 1 : 50 @ A1
drawing no 645 P 12
client ref. 645

STYLUS | ARCHITECTS
ARCHITECTURE · MASTERPLANNING · INTERIOR DESIGN
76 White Hart Lane · Barnes · London · SW13 0PZ
Email: info@stylusarchitects.co.uk · www.stylusarchitects.co.uk