


All proposed materials to match existing

All proposed materials to match existing

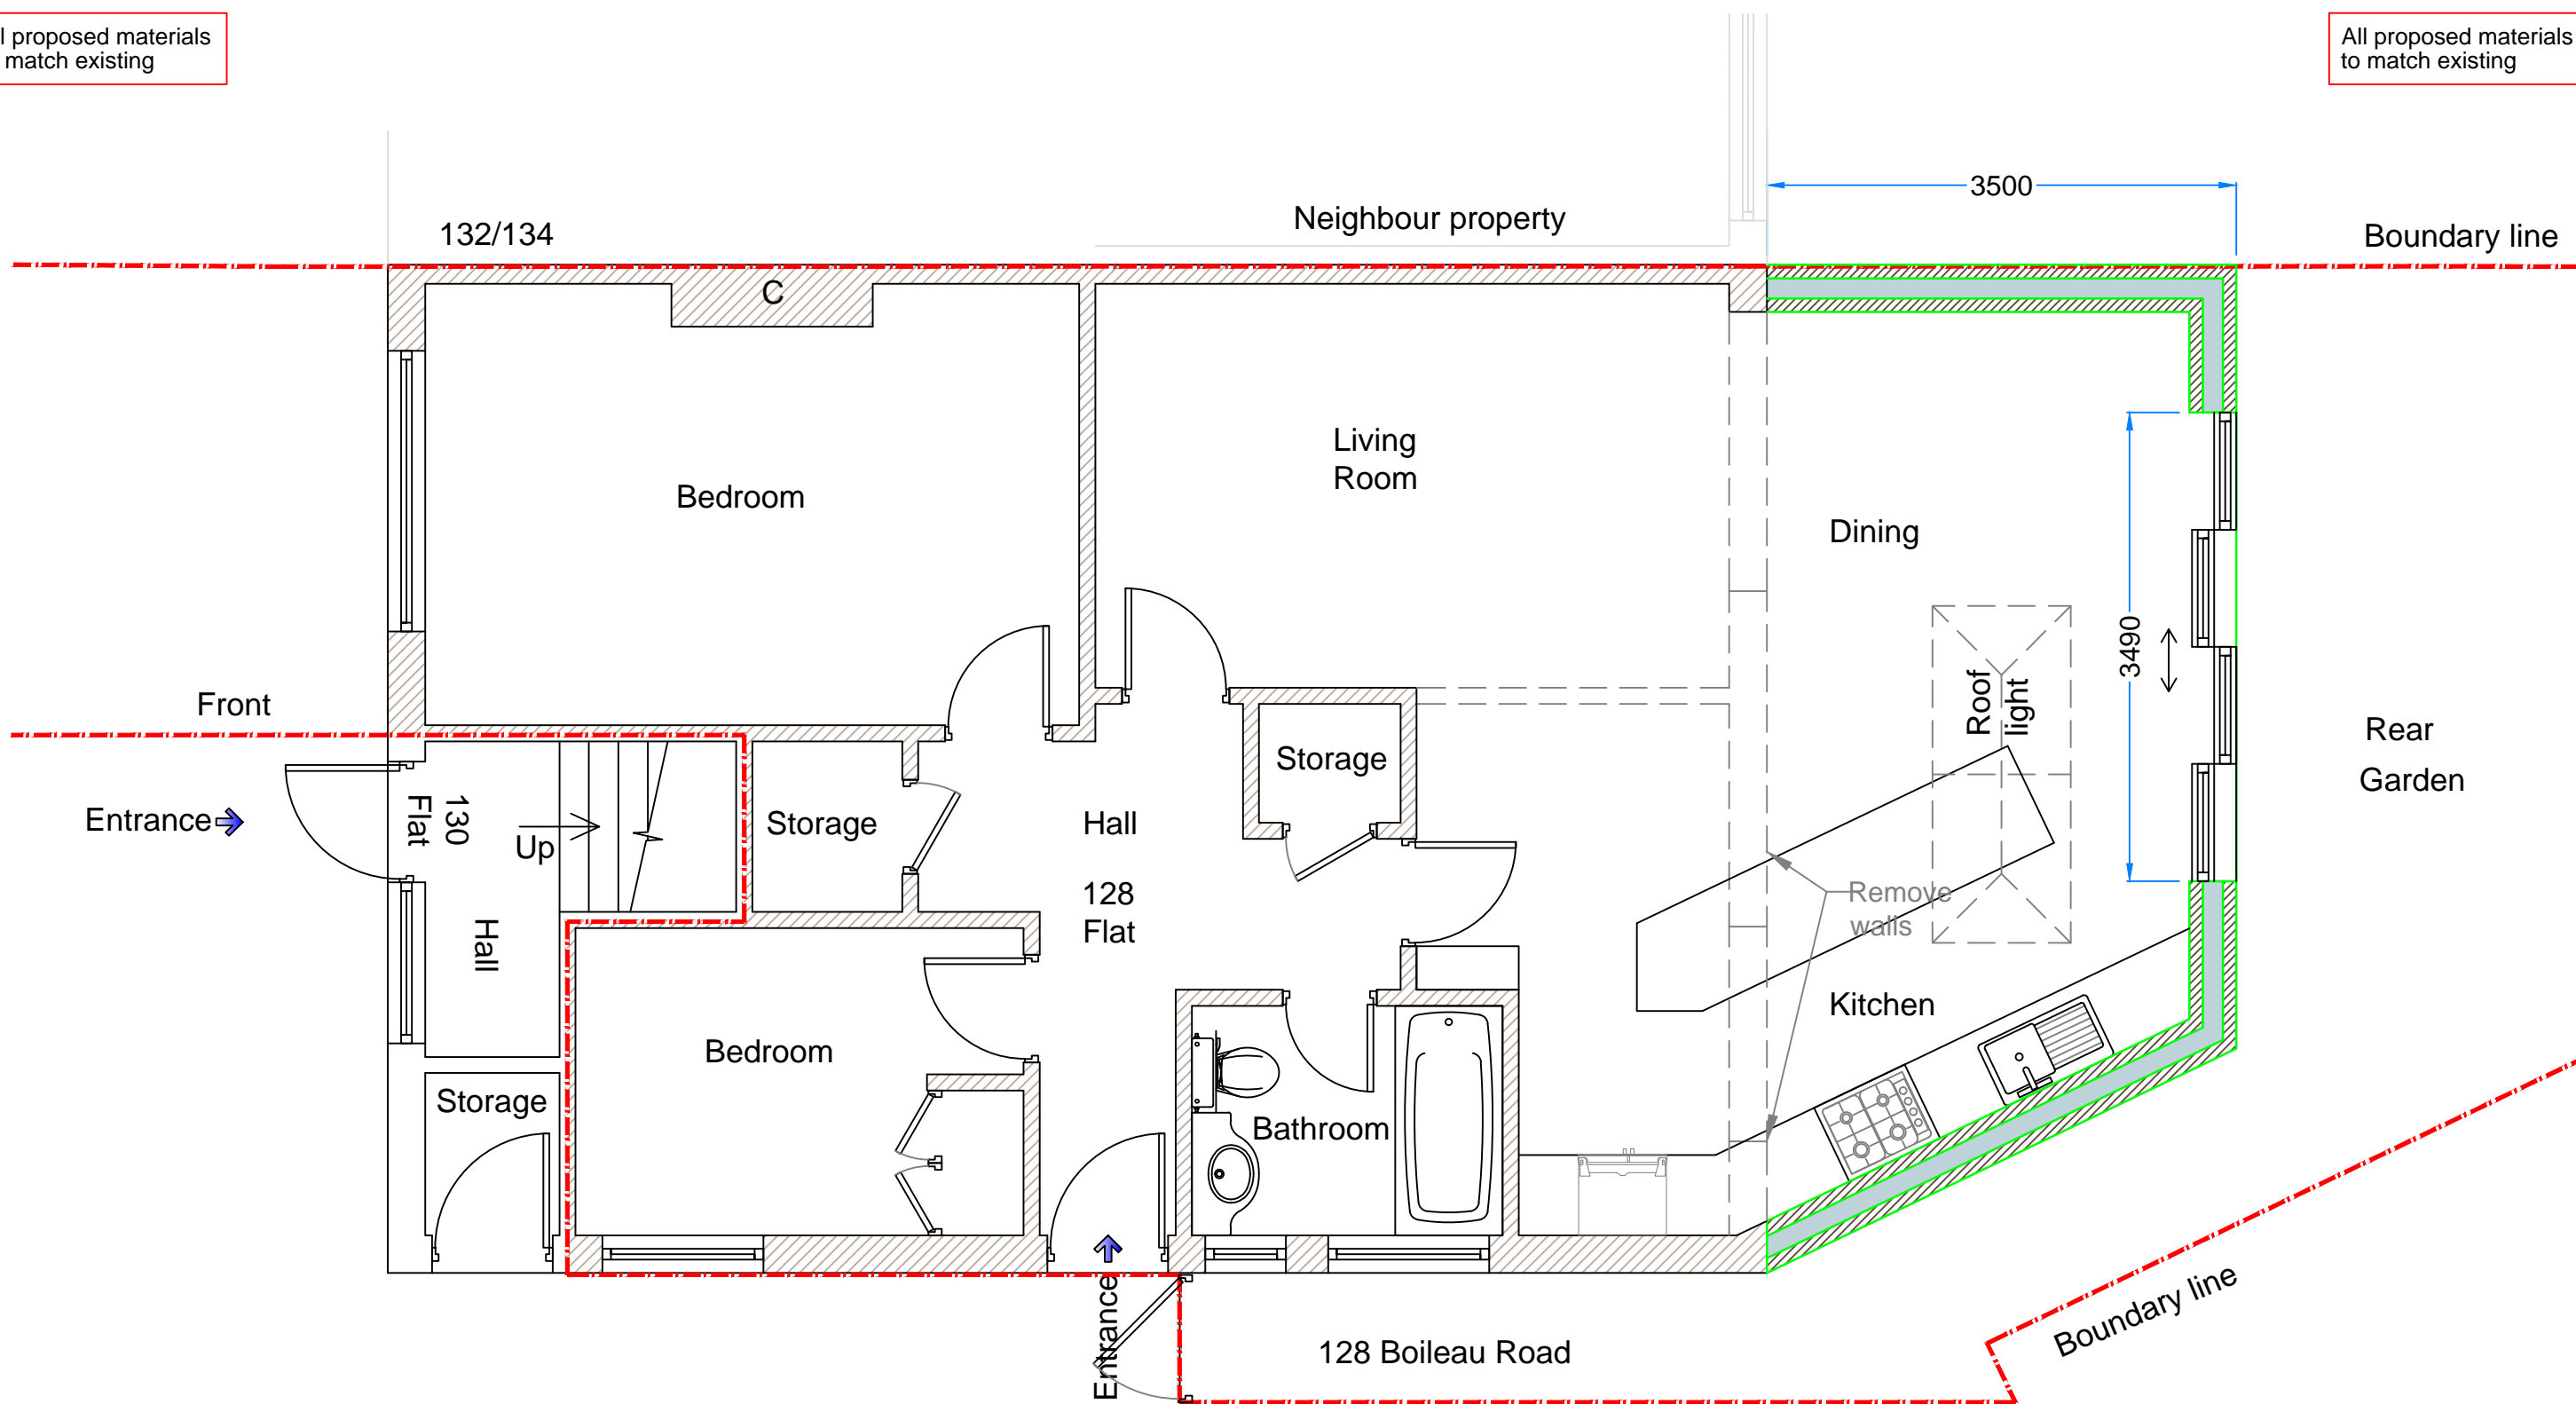

PROPOSED GROUND FLOOR PLAN



Copyright all rights reserved.
The contents of this drawing can
not be copied without written
permission of the
DRAWNHOUSE LTD



DRAWNHOUSE LTD

Agent
E. mail: office@drawnhouse.co.uk
Mob: +44 7999 329377

| | |
|------|------------|
| Key: | - existing |
| | - proposed |

Project name:
128 Boileau Road,
SW13 9BP

Title: PROPOSED GROUND
FLOOR PLAN

Project number: 8927

Drawn: AN

Revision:

Scale: A3 - 1:50

Drawing No: 03

Date: June 2024