



No.71

No.73

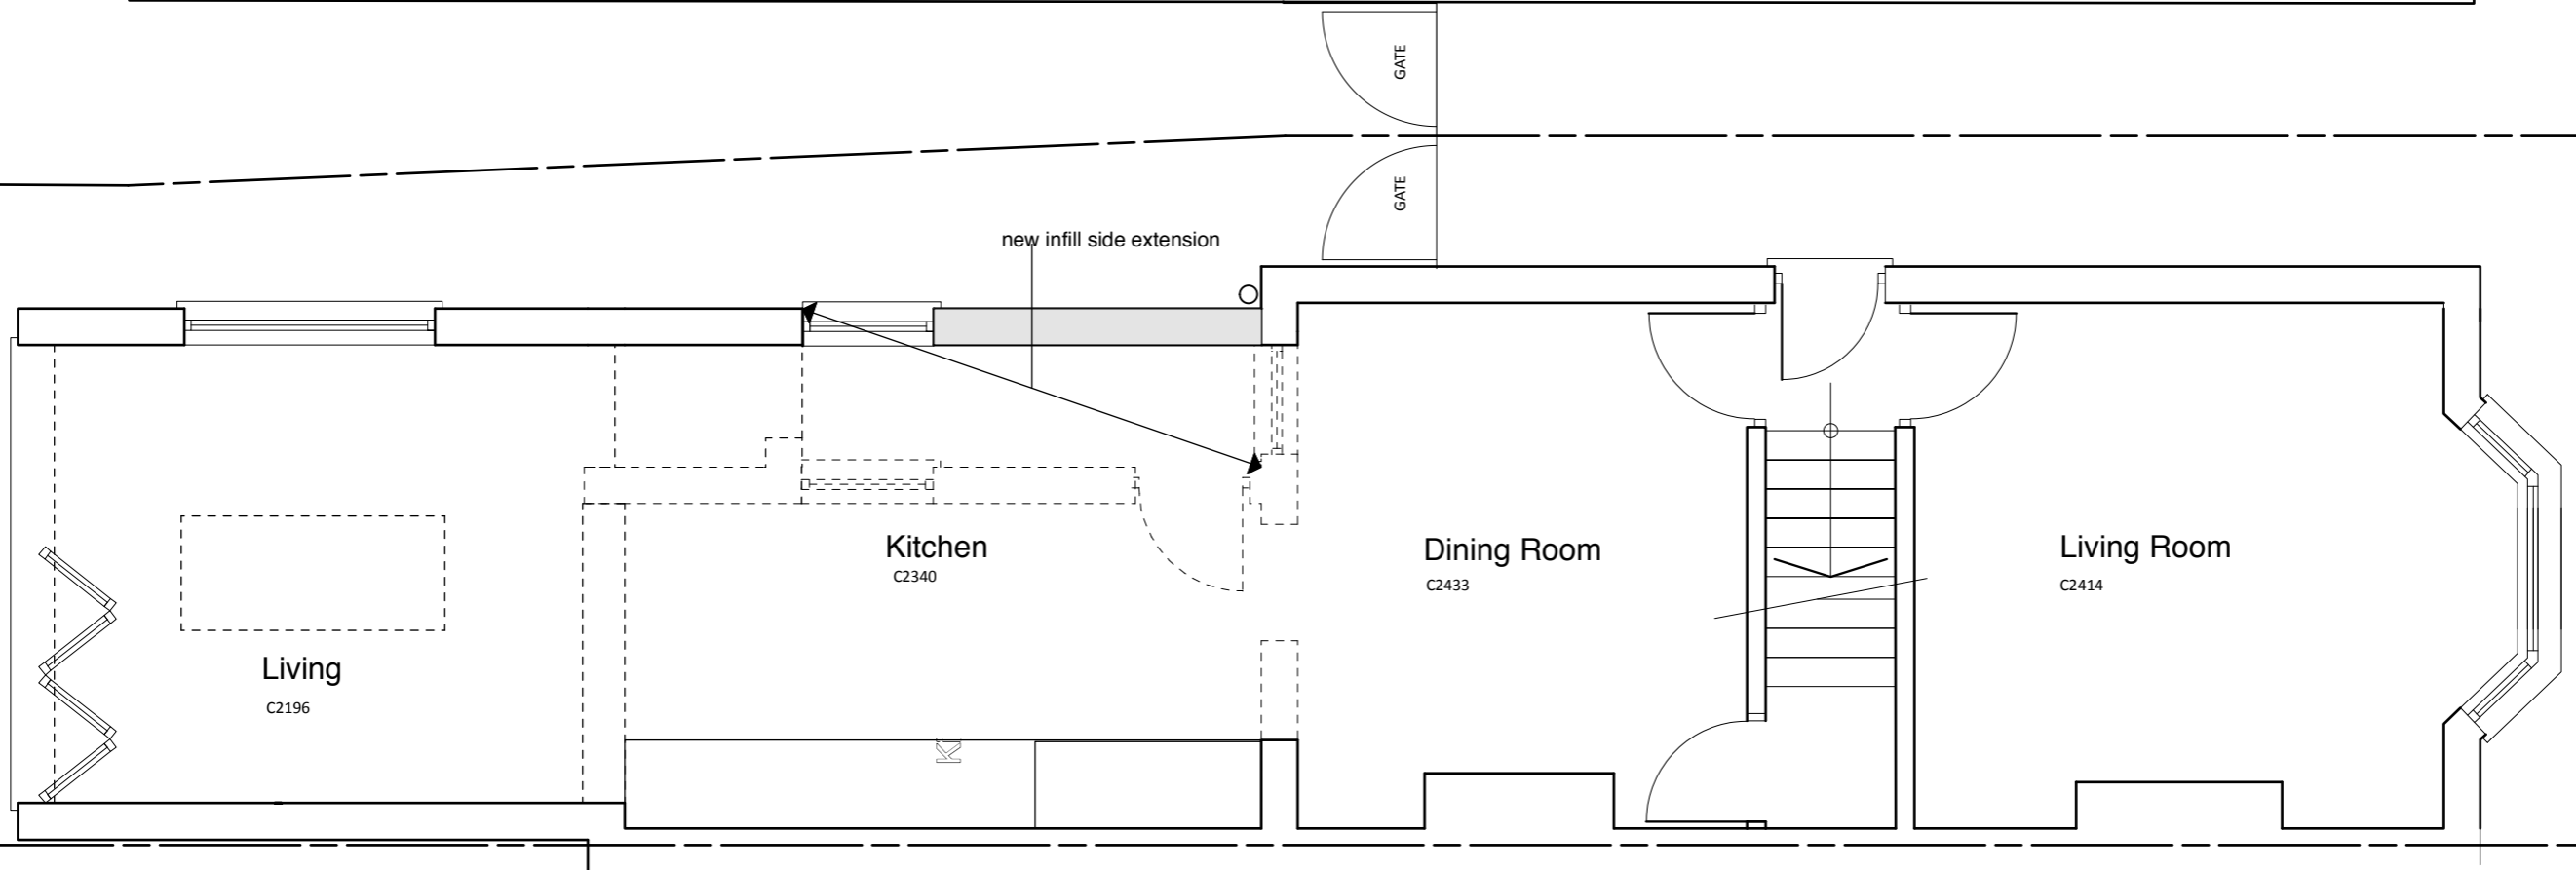

PROPOSED GROUND FLOOR PLAN 1:50

 

stanza design

MARVAN COURT, 1 WALDEGRAVE ROAD
TEDDINGTON, TW11 8LZ

t: 020 8994 0070 e: all@stanzadesign.co.uk
ARCHITECTURE ◦ INTERIORS ◦ MANAGEMENT

client / job:
73 ST MARGARETS GROVE
TWICKENHAM
TW1 1JG

PROPOSED GROUND
FLOOR PLAN

scale: 1: 50 @ A3 date: 04-06-24

drawn by: JK checked:

job no: LH2318 dwg. no: SE01 rev: