


Existing Ground Floor Plan

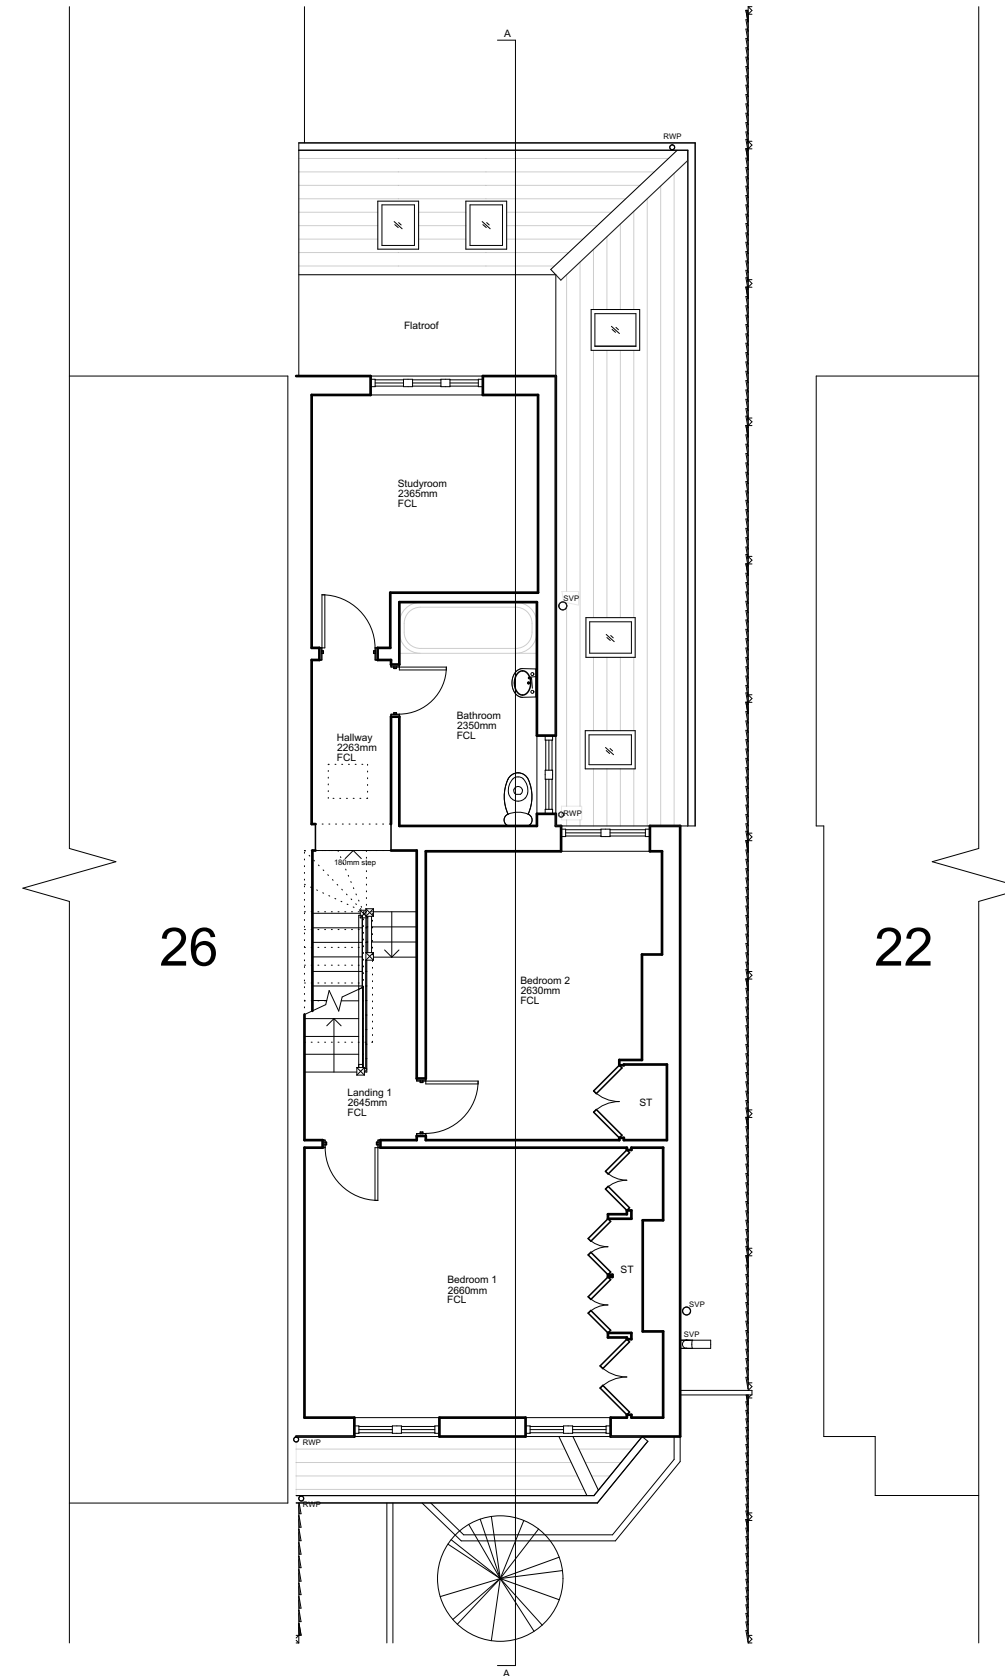

Existing First Floor Plan

REV	DATE	COMMENT	DRW	CHK
03	26/06/2024	Non-Material Amendment	ED	DS
02	11/06/2024	Planning Update	ED	DS
01	13/03/2024	Planning	ED	DS
00	29/02/2024	Initial issue	ED	HM



NOTES
 These drawings are for planning purposes only. All dimensions indicated are subject to alterations on site. Confirm all dimensions prior to ordering materials and commencing construction.

My-architect

Unit Number 213
 The BusWorks
 North Road
 London
 N7 9DP
 T 07912325101 E harry.molyneux@my-architect.io

PROJECT
 24 Cedars Road, London, KT1 4BE

DRAWING
 Existing Floor Plans

SCALE
 1:100 @ A3

STATUS
 Planning

DRAWING No. 447/01/400 REVISION P03