


SECOND FLOOR PLAN  
SCALE 1:100 @ A3

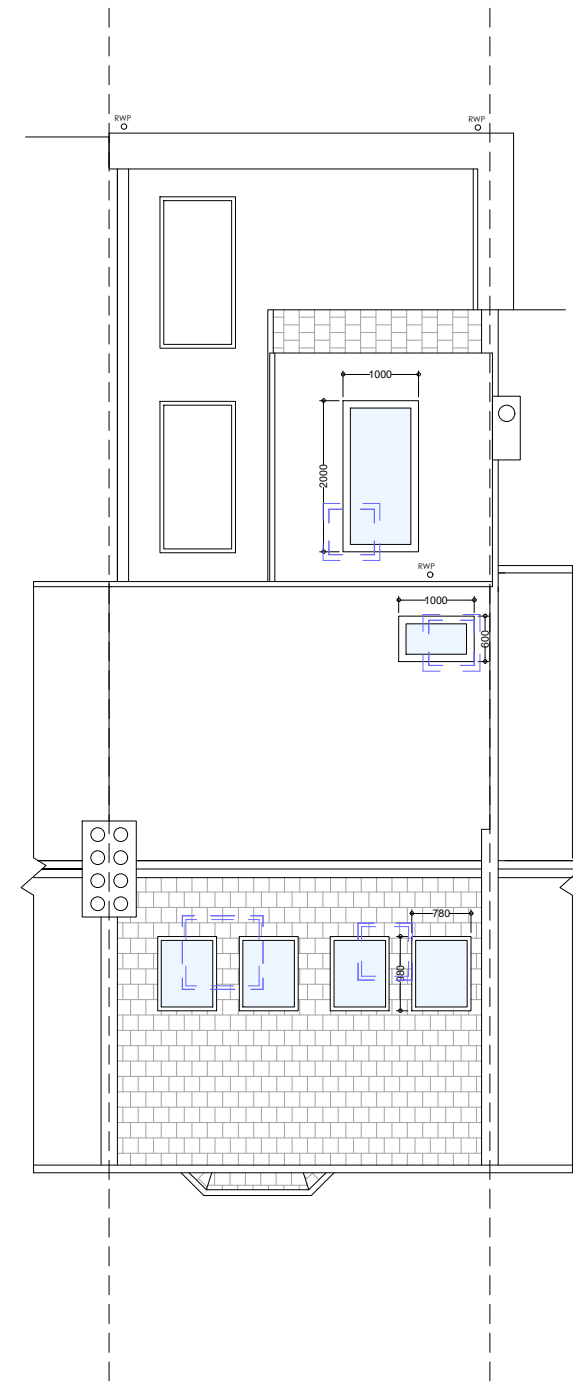

ROOF PLAN  
SCALE 1:100 @ A3

- Existing to be removed
- Proposed

NOTES:  
- This drawing is for early stage design and planning applications only, and therefore should NOT be used for construction.

Revisions:  
240514 - Drawings issued to planning  
240628 - Rev A - AC location updated



DRAWING TITLE <b>Proposed floor plans</b>	LOCATION <b>60 Kings Road Teddington TW11 0QD</b>	CLIENT <b>Jonathan &amp; Maryssa Littlefair</b>	
	JOB DESCRIPTION <b>GF extension, internal &amp; external alterations</b>	SCALE <b>1:100 @ A3</b>	STATUS <b>Proposed</b>
	DRAWN BY <b>YS</b>	DRAWING No <b>021A</b>	