






FRONT ELEVATION
SCALE 1:100 @ A3

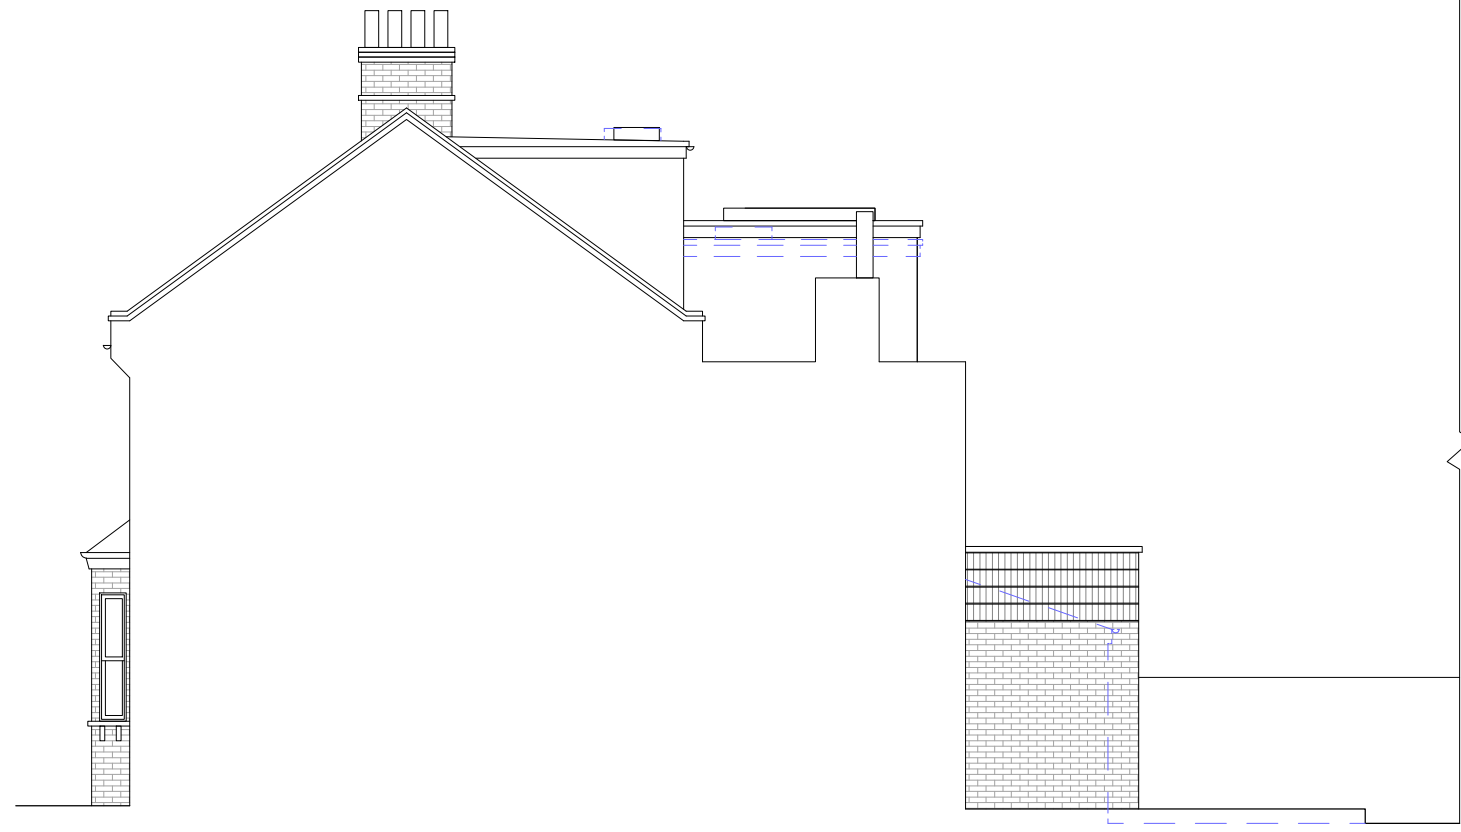

SIDE ELEVATION
SCALE 1:100 @ A3

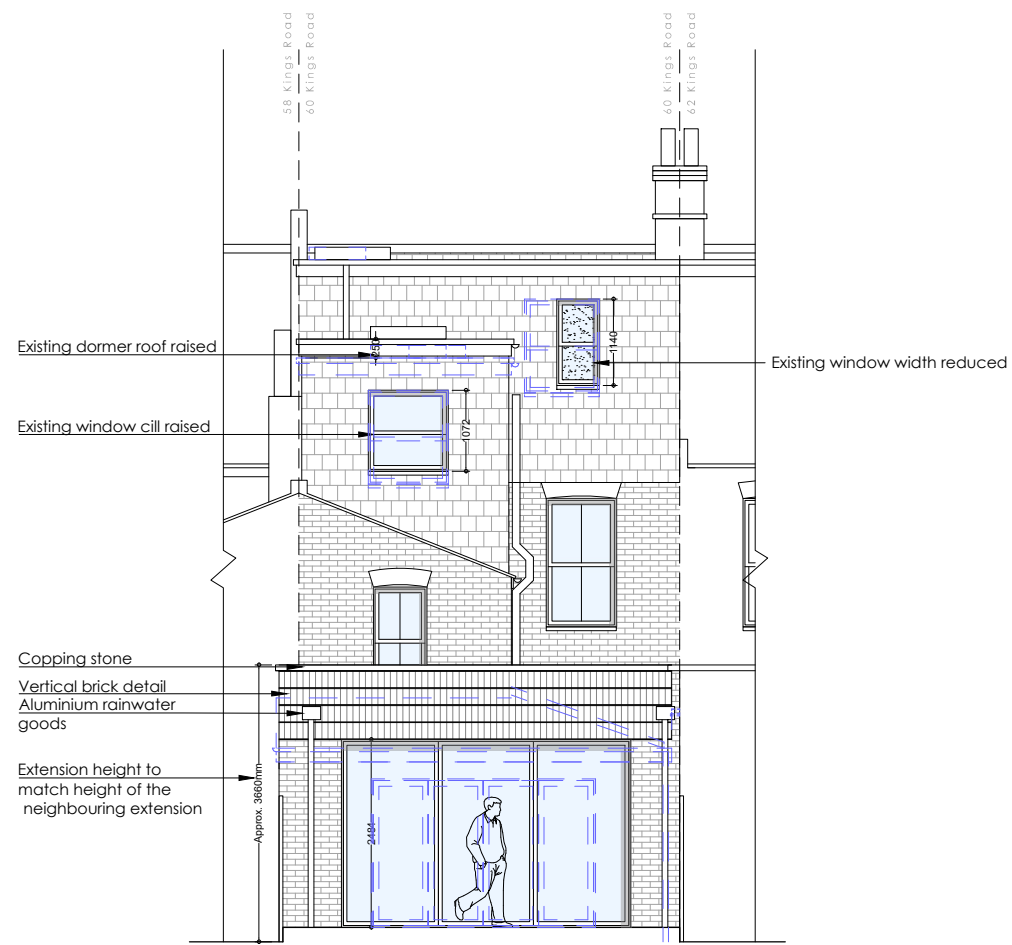

REAR ELEVATION
SCALE 1:100 @ A3

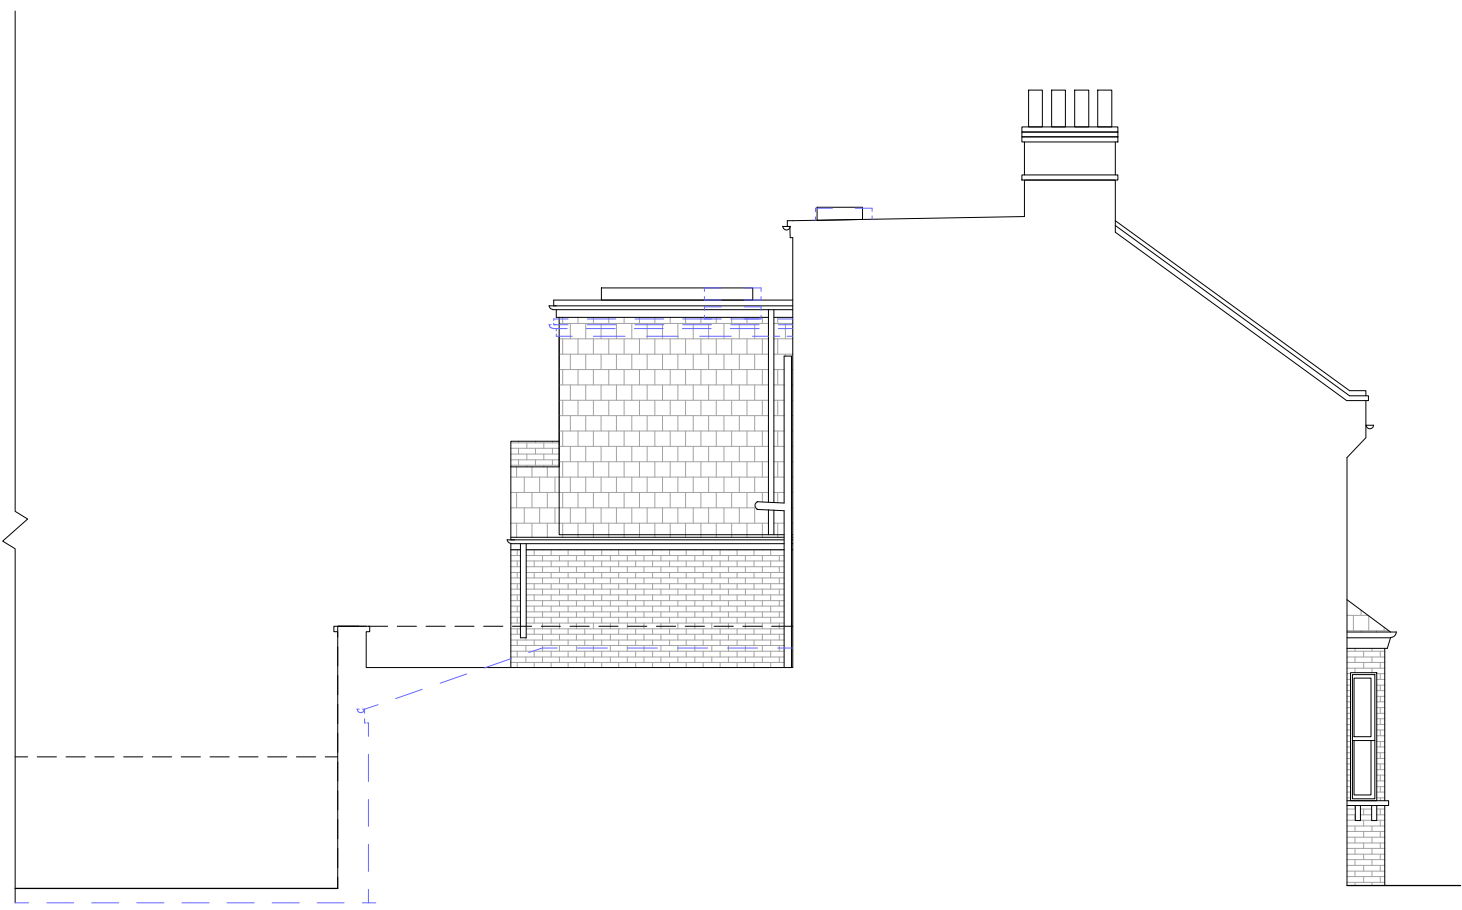

SIDE ELEVATION
SCALE 1:100 @ A3

Revisions:
240514 - Drawings issued to planning
240628 - Rev A - AC location updated



NOTES:
- This drawing is for early stage design and planning applications only, and therefore should NOT be used for construction.

DRAWING TITLE Proposed elevations	LOCATION 60 Kings Road Teddington TW11 0QD	CLIENT Jonathan & Maryssa Littlefair	
	JOB DESCRIPTION GF extension, internal & external alterations	SCALE 1:100 @ A3	STATUS Proposed
		DRAWN BY YS	DRAWING No 025A