

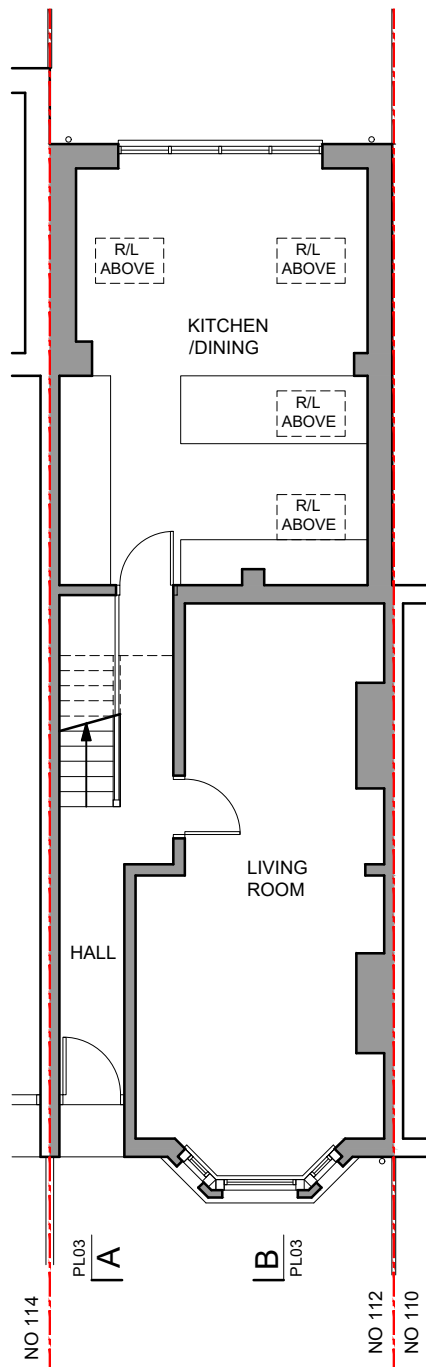


NOTES


THIS DRAWING IS THE COPYRIGHT OF THE ARCHITECT

 


EXISTING GROUND FLOOR

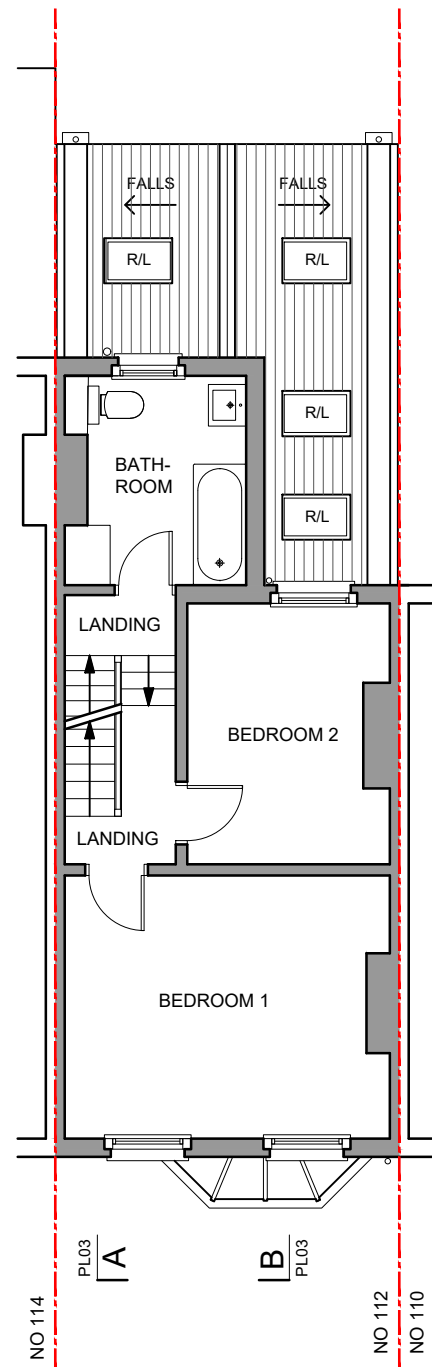

EXISTING FIRST FLOOR

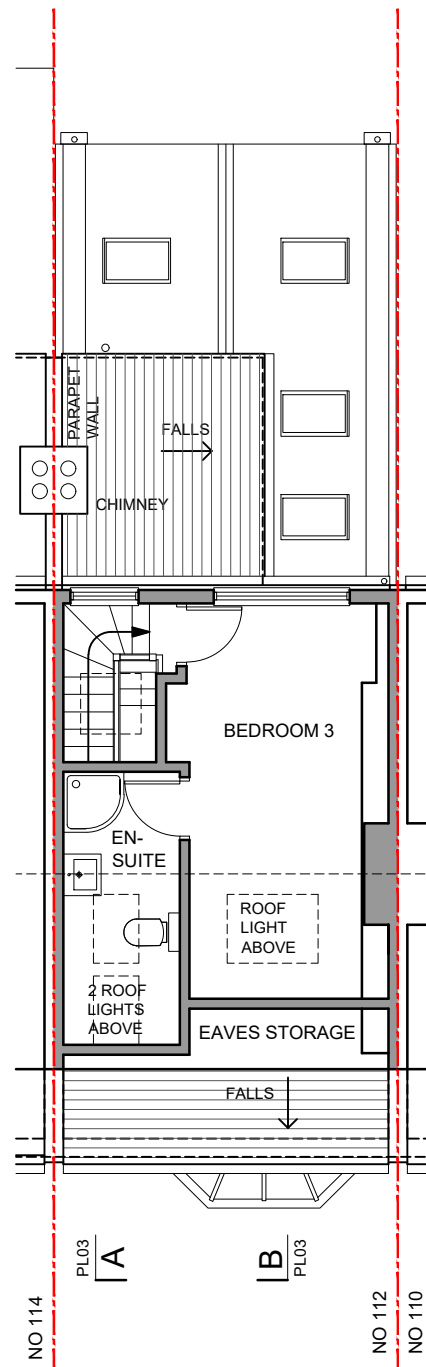

EXISTING SECOND FLOOR

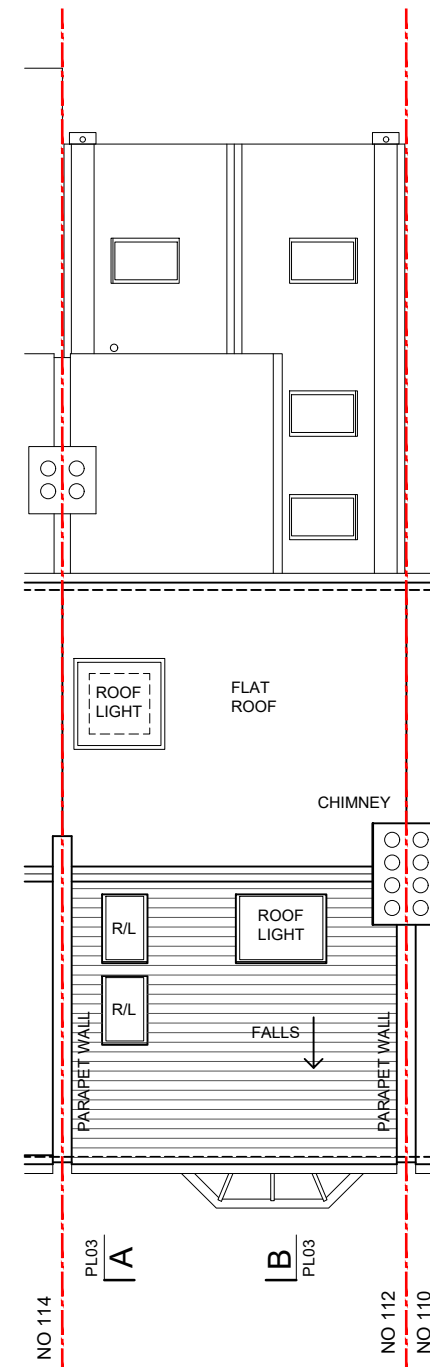

EXISTING ROOF PLAN



REV	DATE	DESCRIPTION



PROJECT
 PROPOSED ERECTION OF A DORMER ROOF
 EXTENSION TO REAR OUTRIGGER

112 FULWELL ROAD
 TW11 0RQ TEDDINGTON
 DRAWING TITLE
 EXISTING FLOOR PLANS

DRAWING No: PL02 SCALE: 1:100@A3 DATE: APRIL '24