






EXISTING FRONT ELEVATION

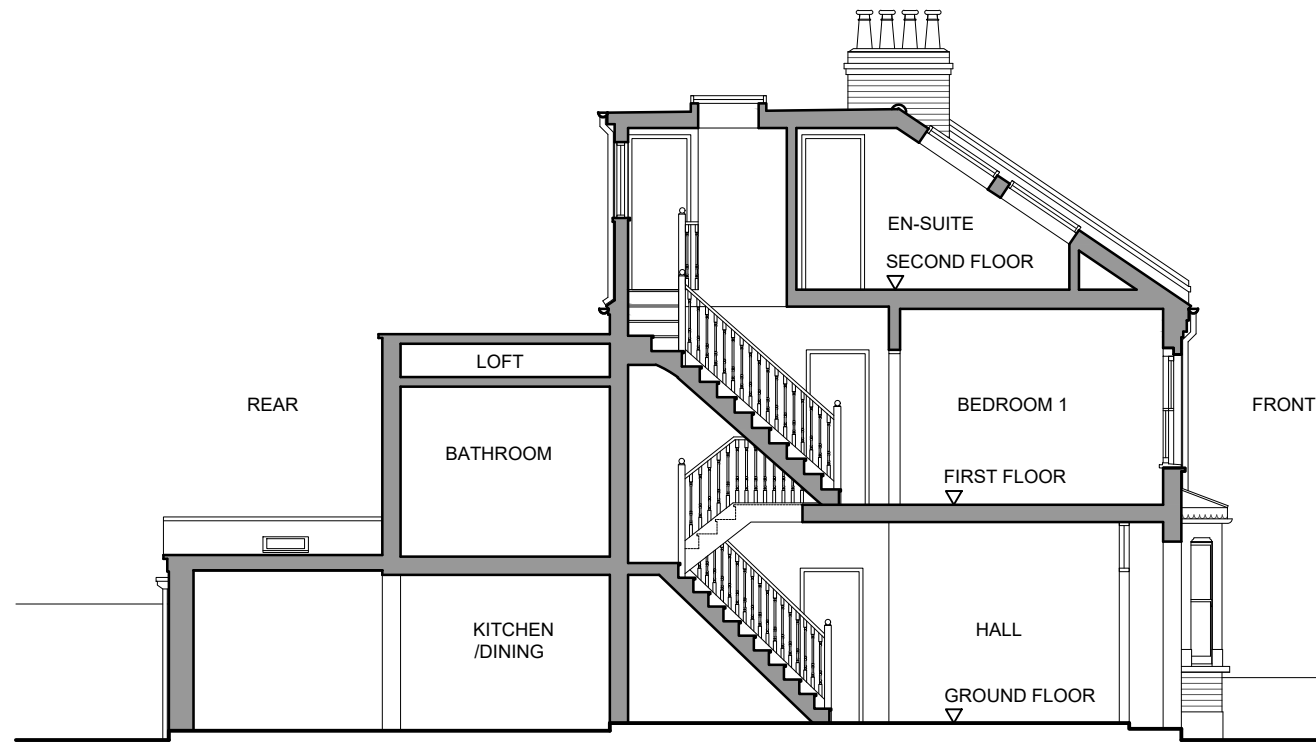

EXISTING SECTION A

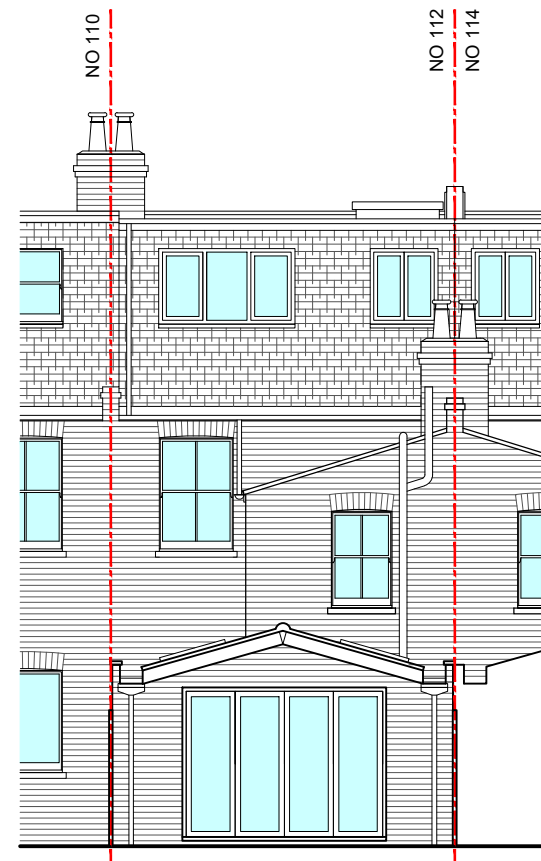

EXISTING REAR ELEVATION

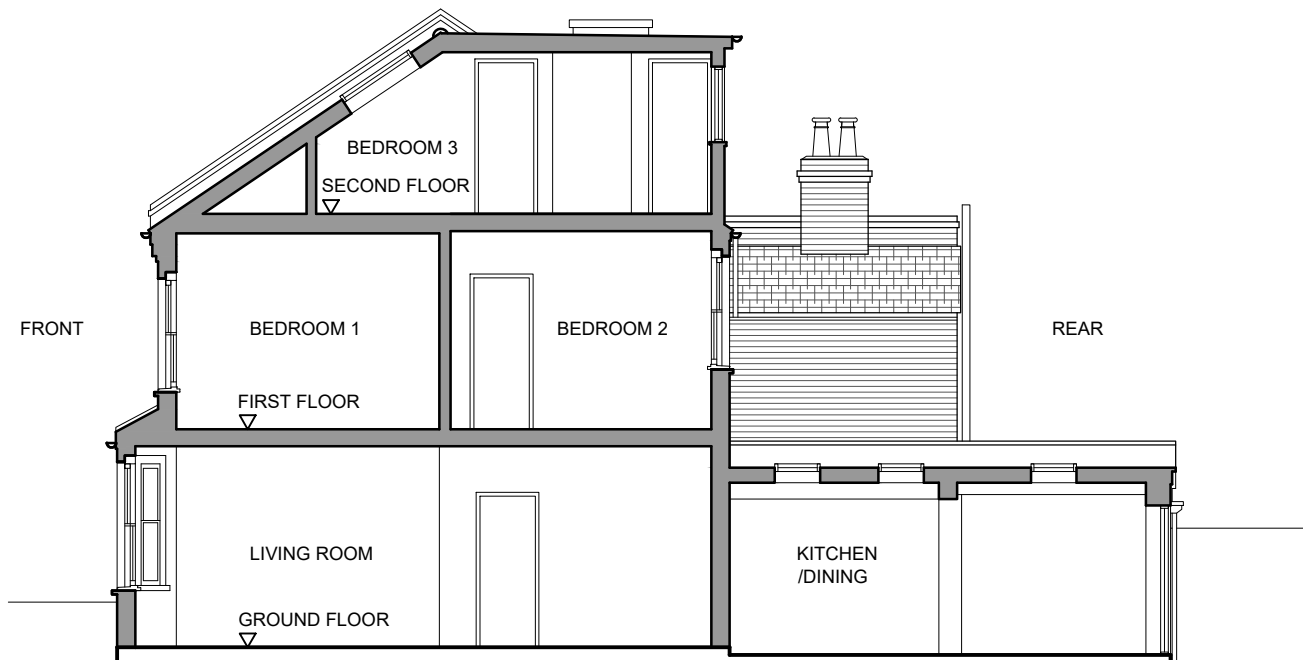

EXISTING SECTION B AND SIDE ELEVATION

NOTES

THIS DRAWING IS THE COPYRIGHT OF THE ARCHITECT

SCHEDULE OF EXISTING MATERIALS:

- WALLS** - FACING BRICK
- DORMER WALLS** - SLATE TILES
- WINDOWS** - WHITE TIMBER SASHES AND UPVC CASEMENTS , DOUBLE GLAZED
- REAR DOOR** - DARK GRAY TIMBER, DOUBLE GLAZED
- MAIN ROOF** - SLATE TILES
- RAINWATER GOODS** - BLACK CAST IRON AND UPVC



REV	DATE	DESCRIPTION



PROJECT
 PROPOSED ERECTION OF A DORMER ROOF
 EXTENSION TO REAR OUTRIGGER

112 FULWELL ROAD
 TW11 0RQ TEDDINGTON

DRAWING TITLE
 EXISTING ELEVATIONS
 AND SECTIONS A&B

DRAWING No PL03	SCALE 1:100@A3	DATE APRIL '24
--------------------	-------------------	-------------------