

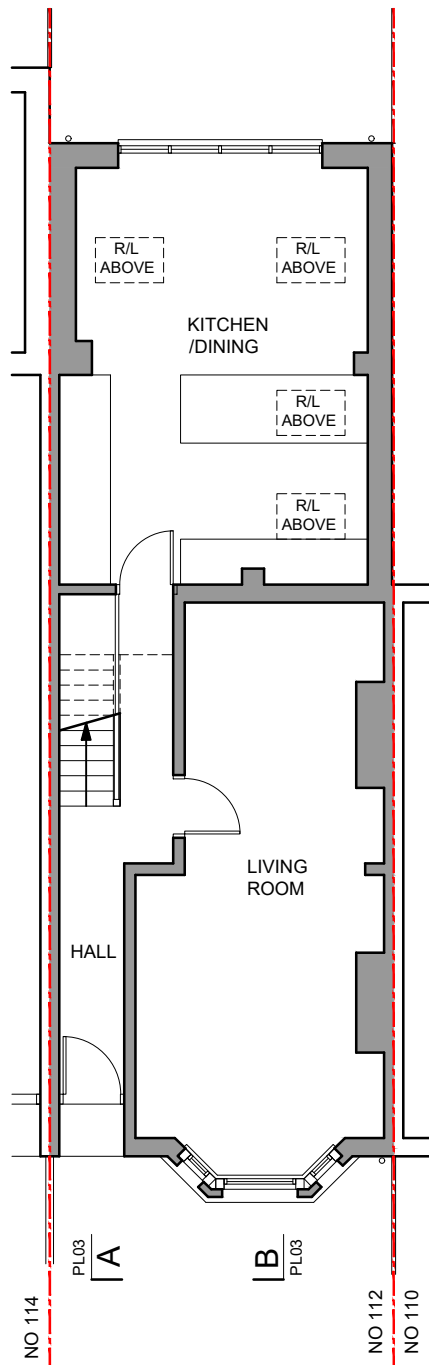


NOTES


THIS DRAWING IS THE COPYRIGHT OF THE ARCHITECT

 


PROPOSED GROUND FLOOR
(NO WORK REQUIRED)

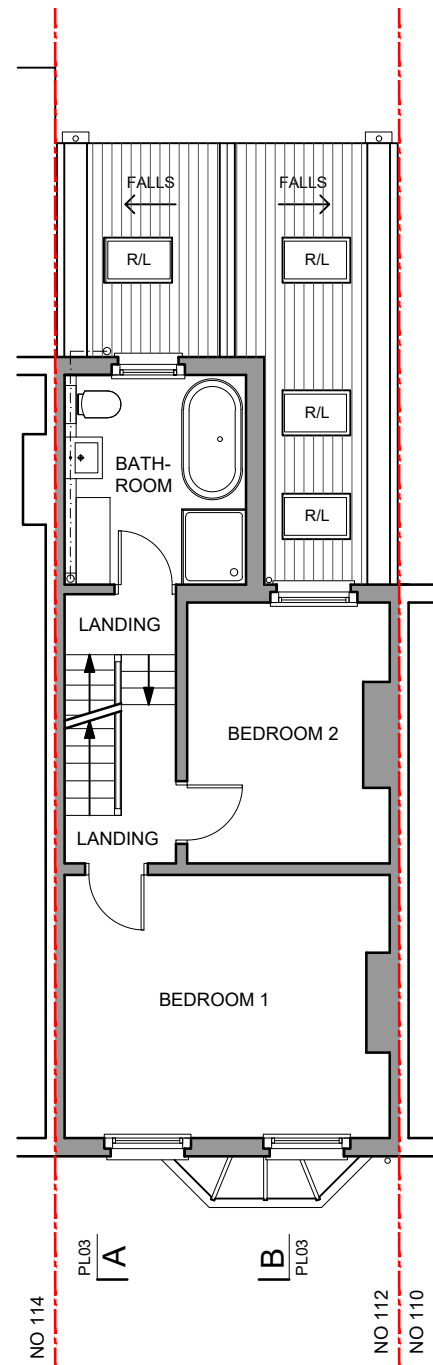


PROPOSED FIRST FLOOR

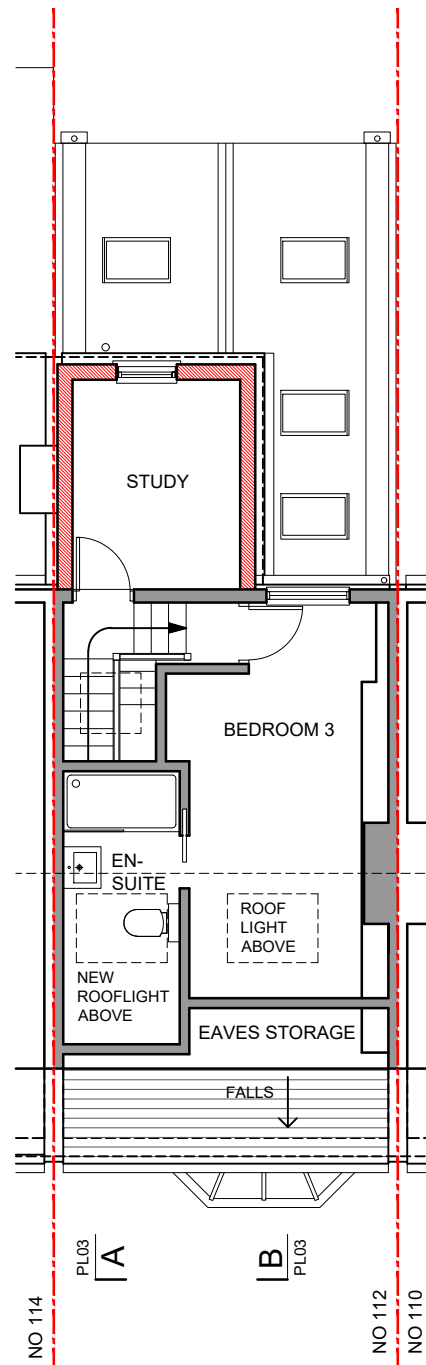

PROPOSED SECOND FLOOR

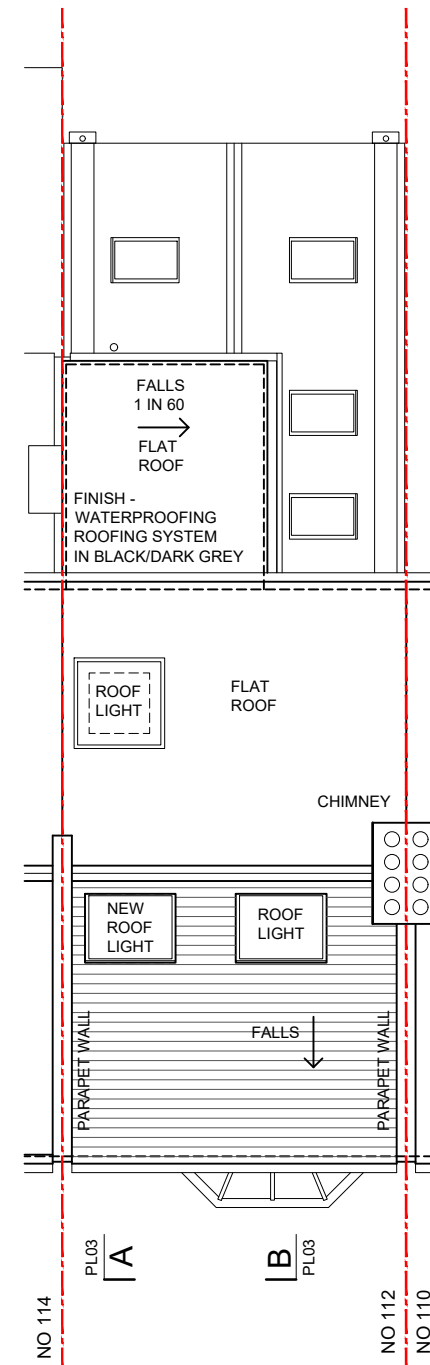

PROPOSED ROOF PLAN

 

REV	DATE	DESCRIPTION



PROJECT
PROPOSED ERECTION OF A DORMER ROOF
EXTENSION TO REAR OUTRIGGER

112 FULWELL ROAD
TW11 0RQ TEDDINGTON
DRAWING TITLE
PROPOSED FLOOR PLANS

DRAWING No: PL04 SCALE: 1:100@A3 DATE: APRIL '24