



Scale 1:100

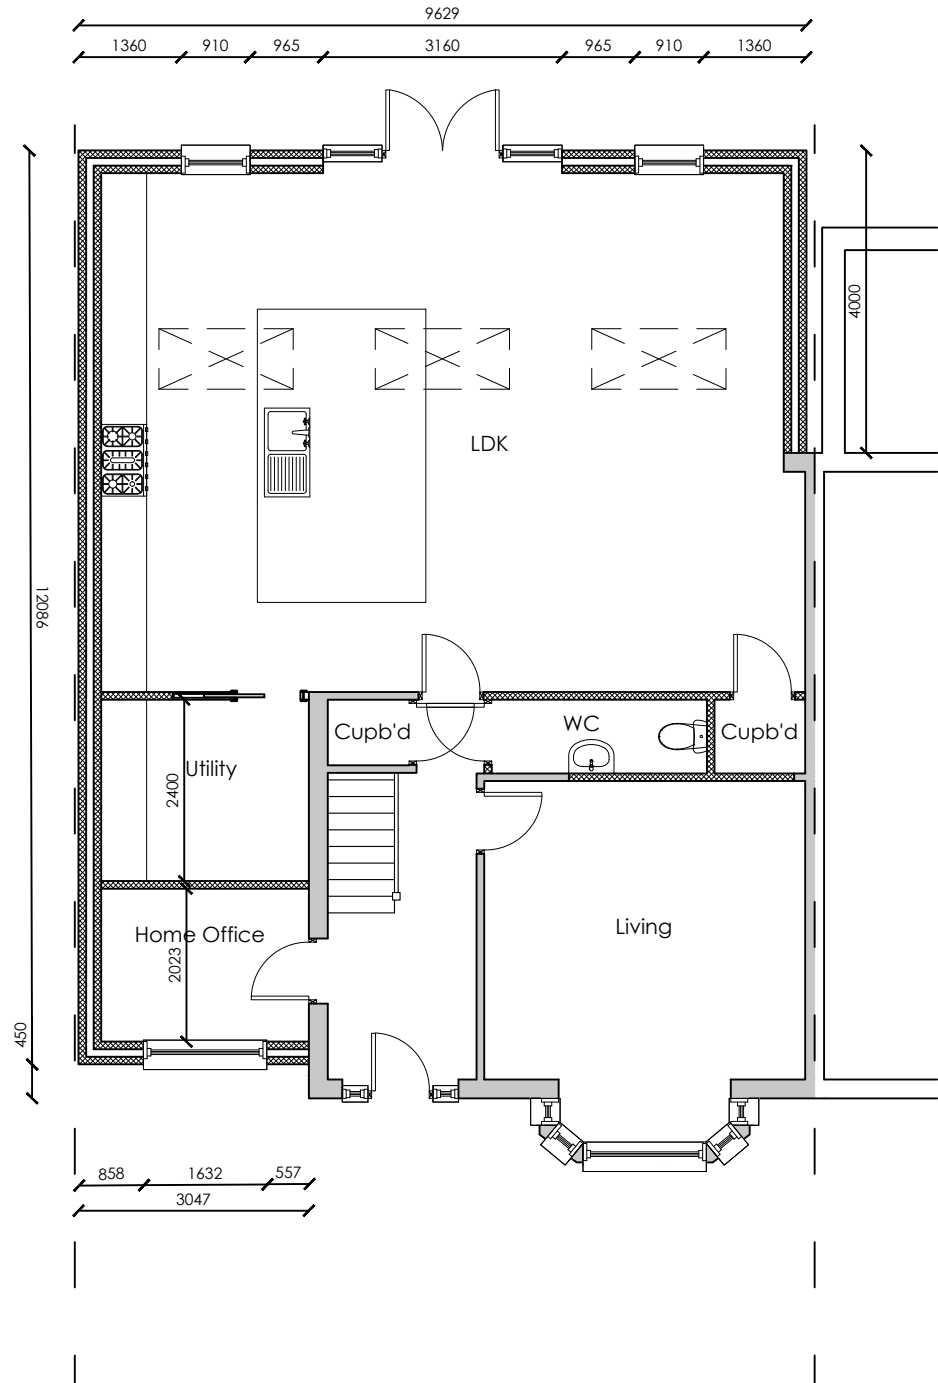

1 Proposed Ground Floor
SCALE: 1:100

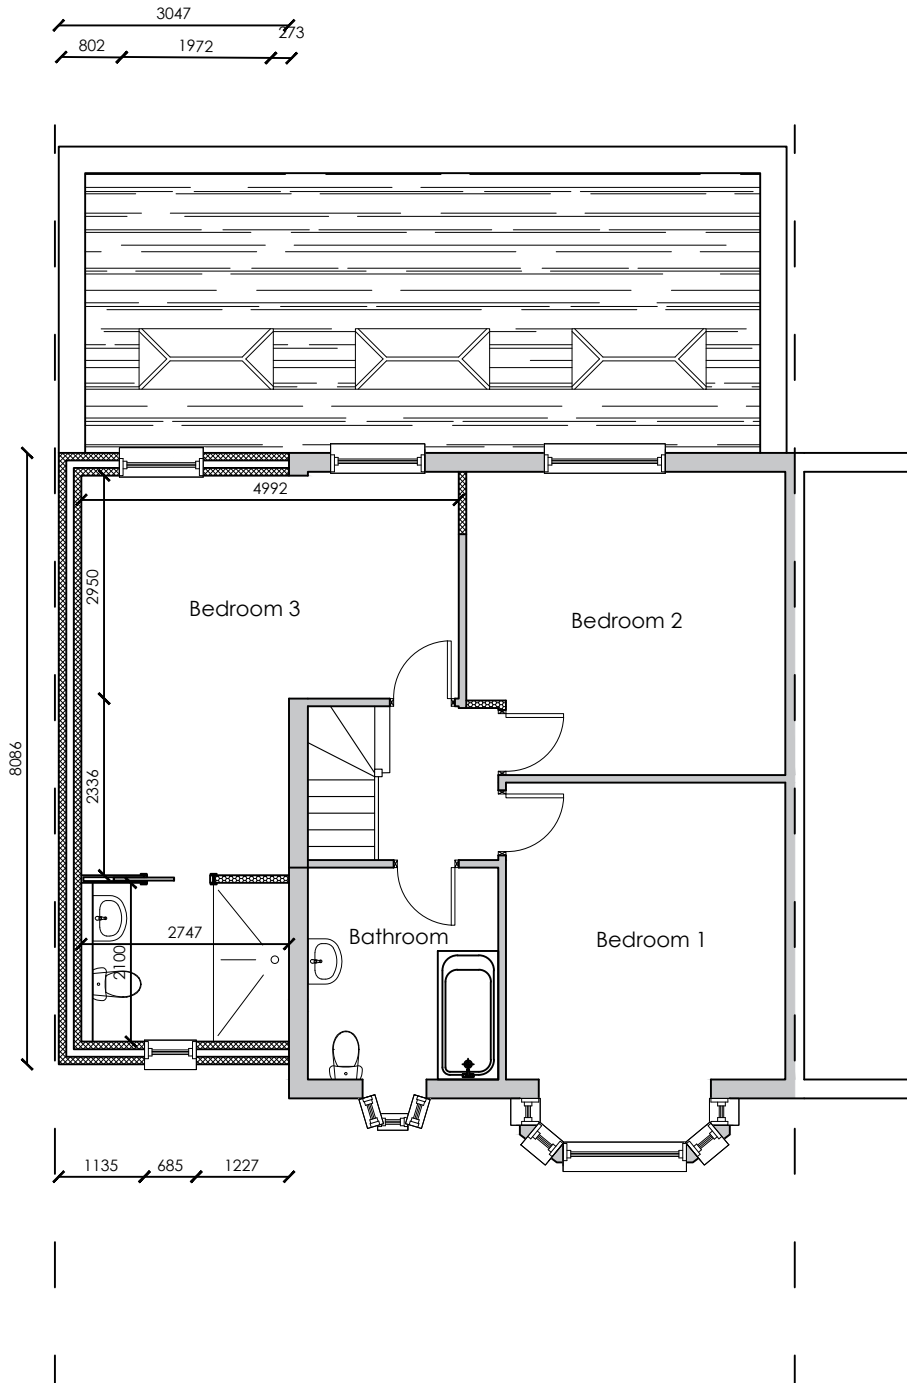

2 Proposed 1st Floor
SCALE: 1:100

Notes:

1. THIS DRAWING IS COPYRIGHTED AND IT MAY NOT BE REPRODUCED IN WHOLE OR PART OR USED FOR THE MANUFACTURE OF ANY ARTICLE WITHOUT THE EXPRESS PERMISSION OF THE COPYRIGHT HOLDERS.
2. WORK TO FIGURED DIMENSIONS ONLY.
3. THIS DRAWING IS TO BE READ IN CONJUNCTION WITH ALL RELEVANT ARCHITECTS AND ENGINEER'S DRAWINGS AND SPECIFICATIONS.
4. ALL PROPOSED MATERIALS ARE TO MATCH THE EXISTING. BRICKWORK TO MATCH AS CLOSELY TO THE EXISTING, ROOF TILES TO MATCH EXISTING, GLAZING TO MATCH EXISTING.
5. GLAZING SHOWN ON THE BOUNDARY IS TO CONTAIN OBSCURED GLASS

| REV: | DESCRIPTION: | BY: | DATE: |
|------|--------------|-----|-------|
| | | | |

STATUS: Planning



CLIENT: Mr & Mrs Beaumont
41 Poulett Gardens
Twickenham
TW1 4QS

ARCHITECT: MSD Design & Build
E: msdbuilddesign@gmail.com
T: 07849966744

SITE: 41 Poulett Gardens
Twickenham

TITLE: Proposed Floor Plans

| SCALE AT A3: | DATE: | DRAWN: | CHECKED: |
|--------------|-------------|-----------|----------|
| 1:100 | Jun 2024 | HD | HD |
| PROJECT NO: | DRAWING NO: | REVISION: | |
| 41PG | 41PG/004/PL | A | |