



EXISTING REAR ELEVATION
1:100



PROPOSED REAR ELEVATION
1:100

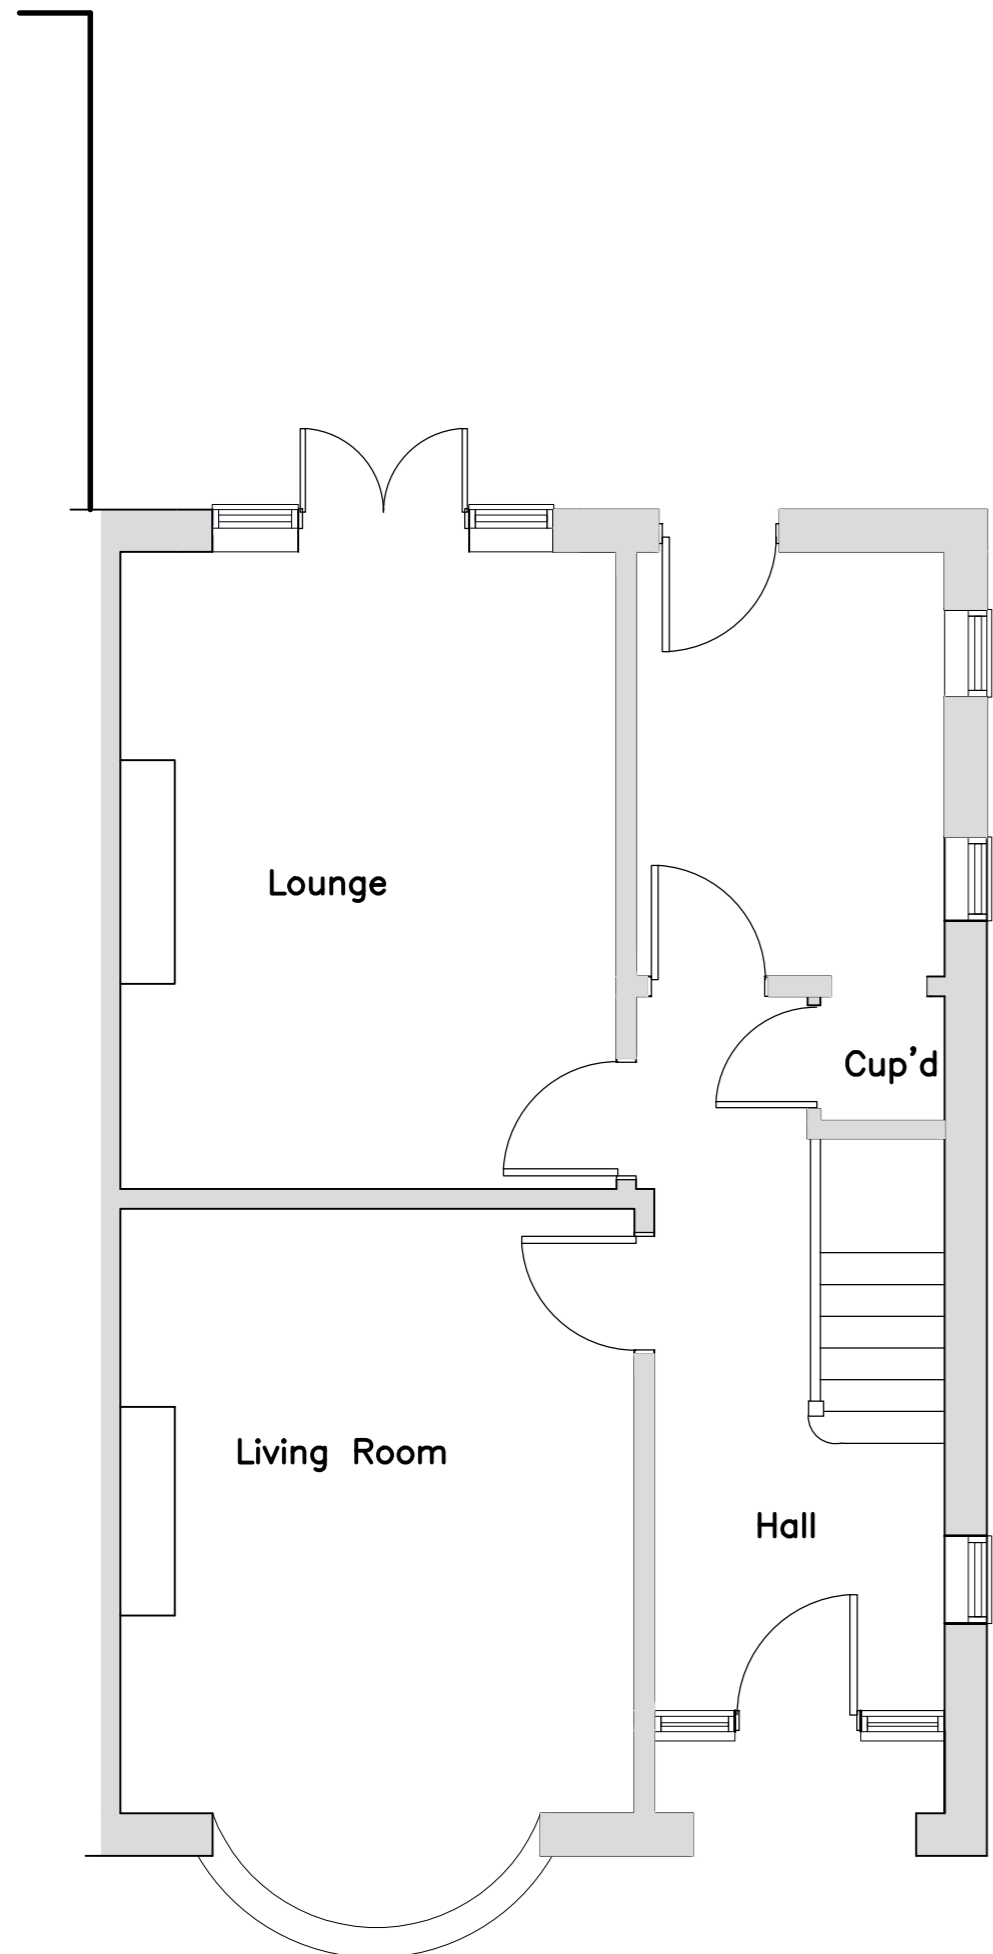


EXISTING GROUND FLOOR PLAN

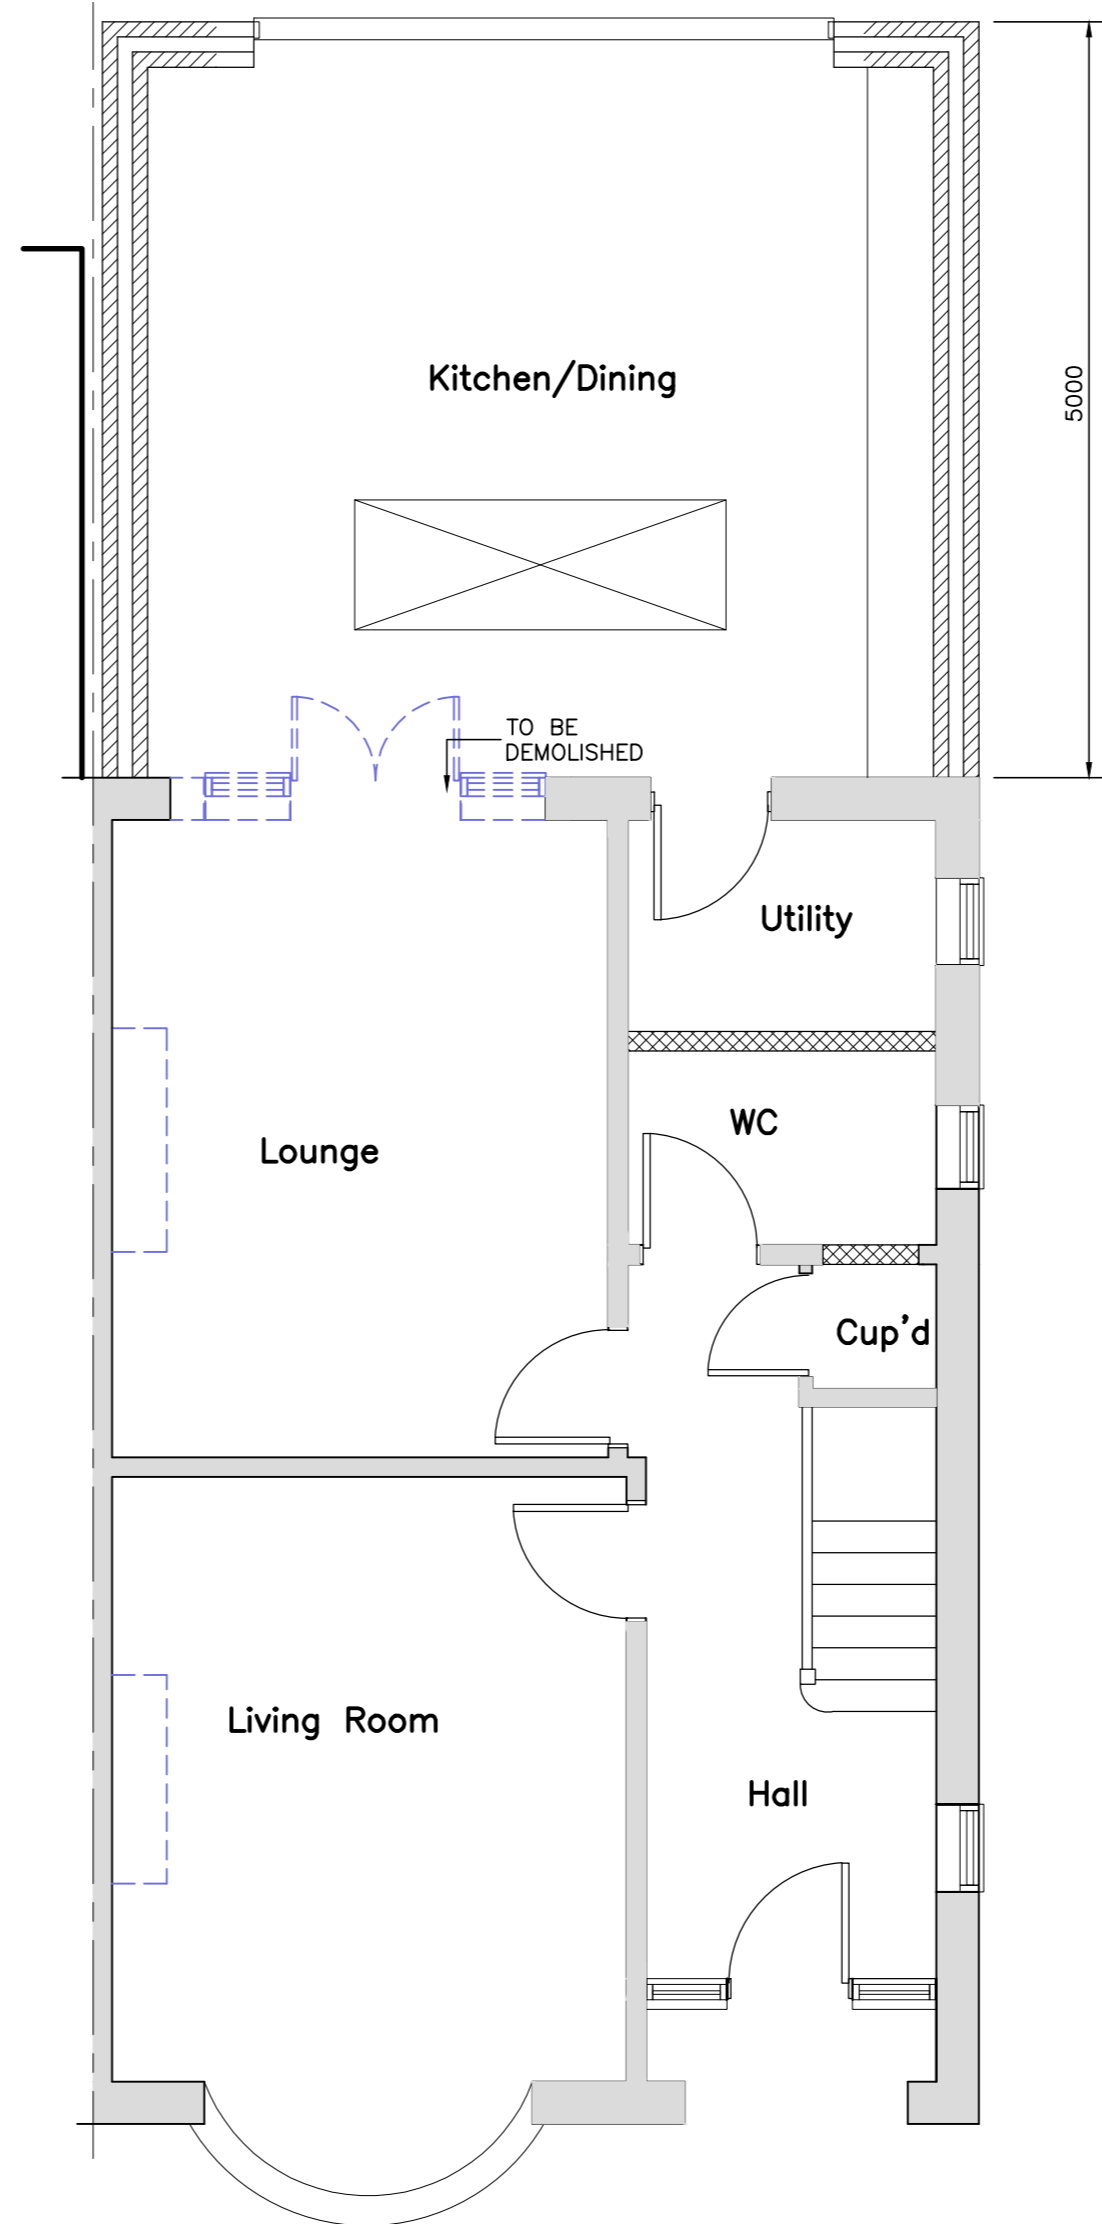

PROPOSED GROUND FLOOR PLAN



SITE LOCATION PLAN
1:1250

Rev	Description	Date
 KDA Designs Ltd. Architectural & Structural Services <small>1000 8900 1000 10000 0000</small> kevin@kdadesigns.co.uk <small>This drawing is property of Mr Kevin D'Austin. The information is copyright and is not to be copied or used without prior permission.</small>		
Project 10 HATHEROP ROAD HAMPTON TW12		
Drawing SINGLE STOREY REAR EXTENSION		
Drawn	KDA	Checked
Scale	A3 @ 1:50	Date JUNE 2024
Drg. No. 10HR/P100		Rev