



Time-expired asphalt roof covering over rear extension to be removed in its entirety. Replaced with new asphalt like-for-like.

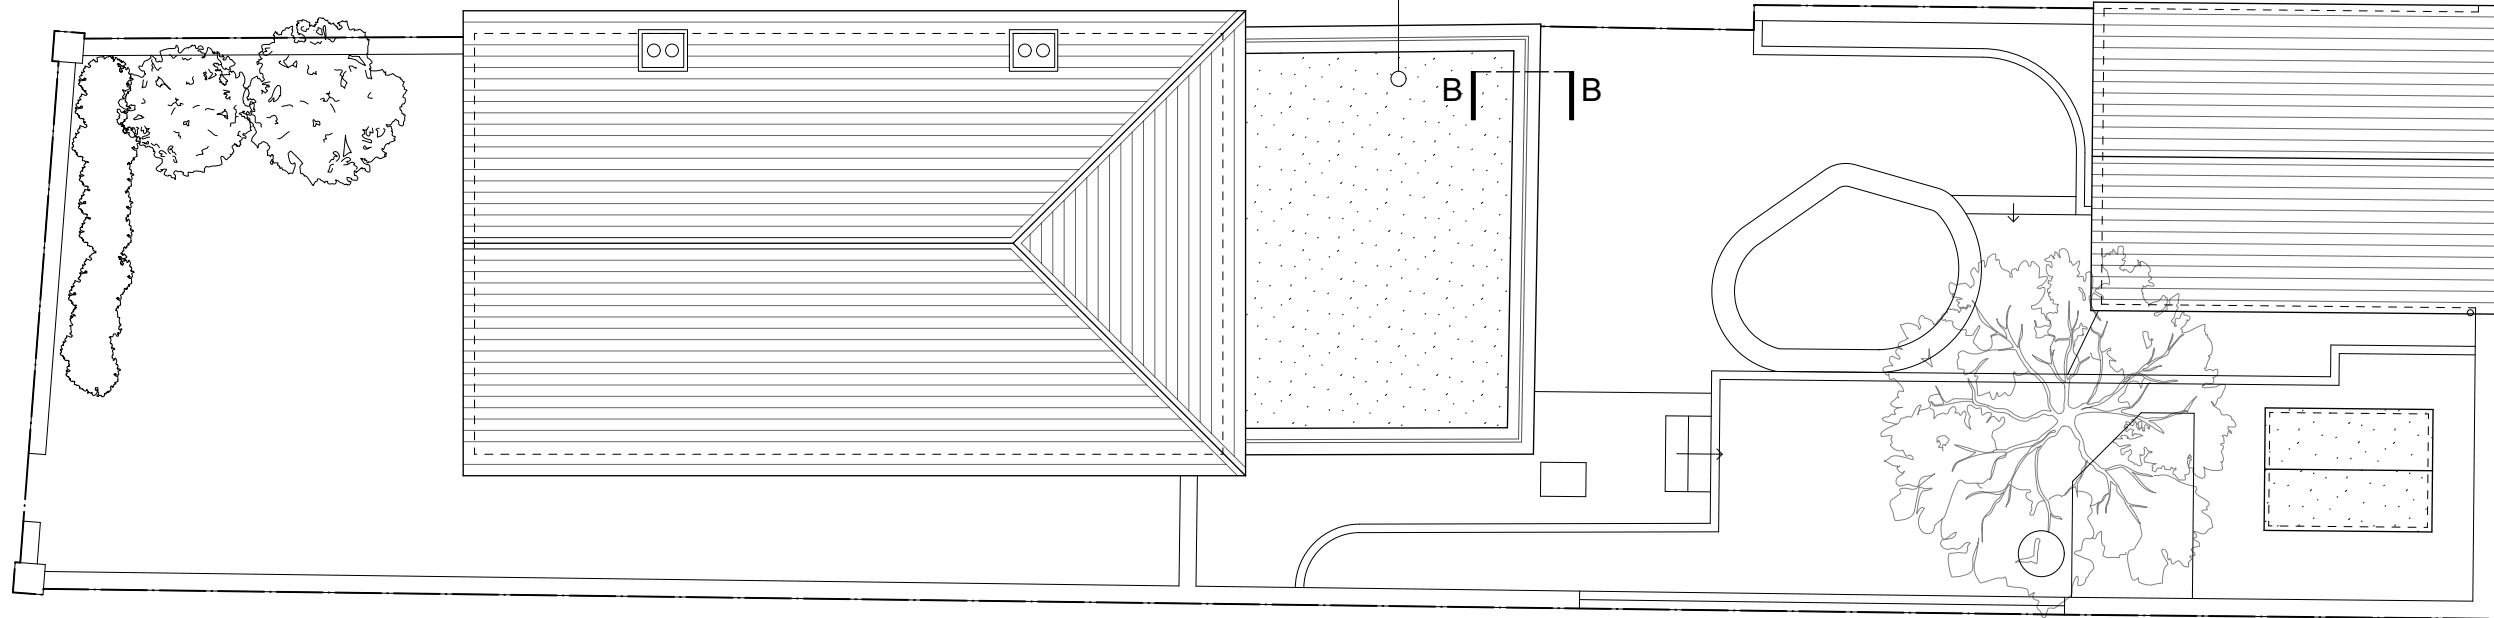

1 SITE AND ROOF PLAN - EXISTING AND PROPOSED  
Scale 1:100@A3

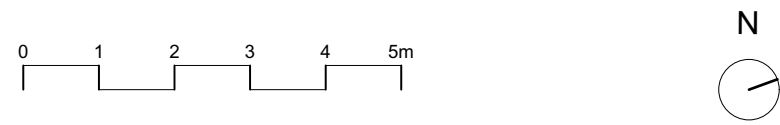

NOTES: DO NOT SCALE FROM THIS DRAWING. CONTRACTOR TO VERIFY ALL DIMENSIONS PRIOR TO CONSTRUCTION. ANY DISCREPANCIES ARE TO BE REPORTED TO THE ARCHITECT. REMOVE THIS DRAWING FROM CIRCULATION WHEN REVISED DRAWING IS ISSUED.			CLIENT Fraser	JOB NO. 433	DRAWING NO. 201			<b>McDANIEL   WOOLF</b> LARKFIELD STUDIOS 32 LARKFIELD ROAD RICHMOND SURREY TW9 2PF T. +44(0)20 8332 1981 F. +44(0)20 8332 1251
			PROJECT Petit Kew, 11 St. John's Grove, Richmond	SCALE 1:100@A3	DRAWN DH	CHECKED RW	DATE 01.07.24	
	REV	AMENDMENT	DATE	TITLE Site and Roof Plan - Asphalt replacement	STATUS Planning			