



EXISTING GROUND FLOOR  
PLAN 1:50


Inaccessible. Direction  
of flow assumed

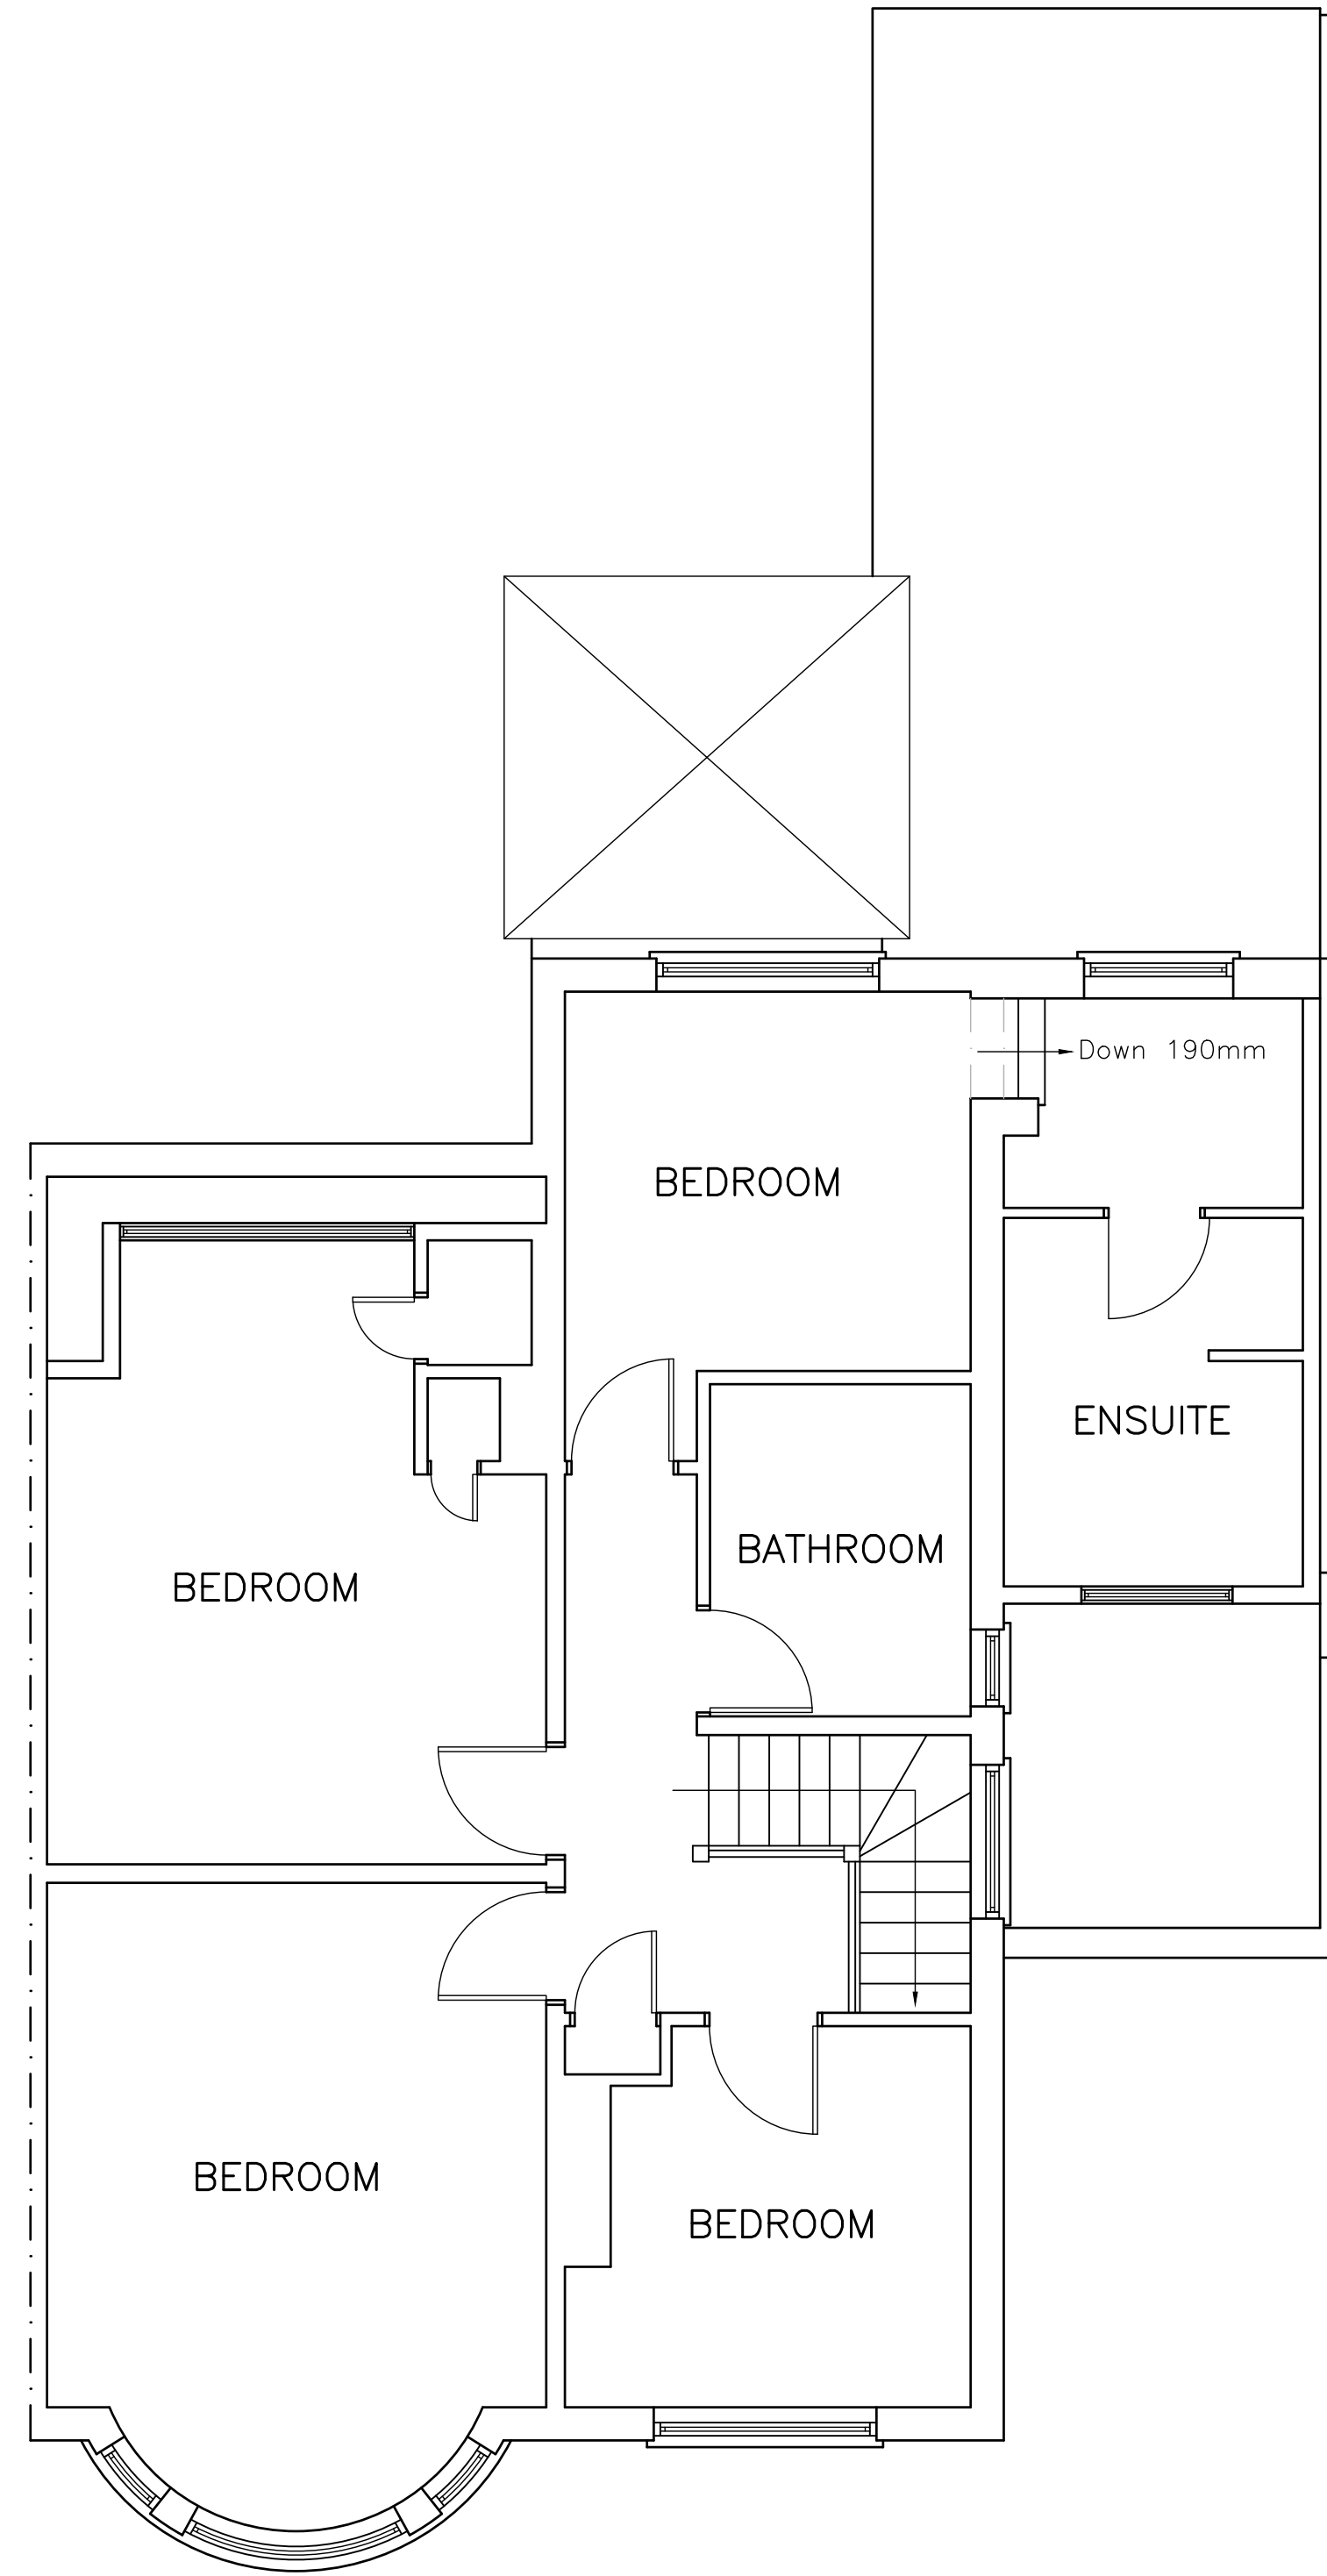

EXISTING FIRST FLOOR /  
ROOF PLAN 1:50

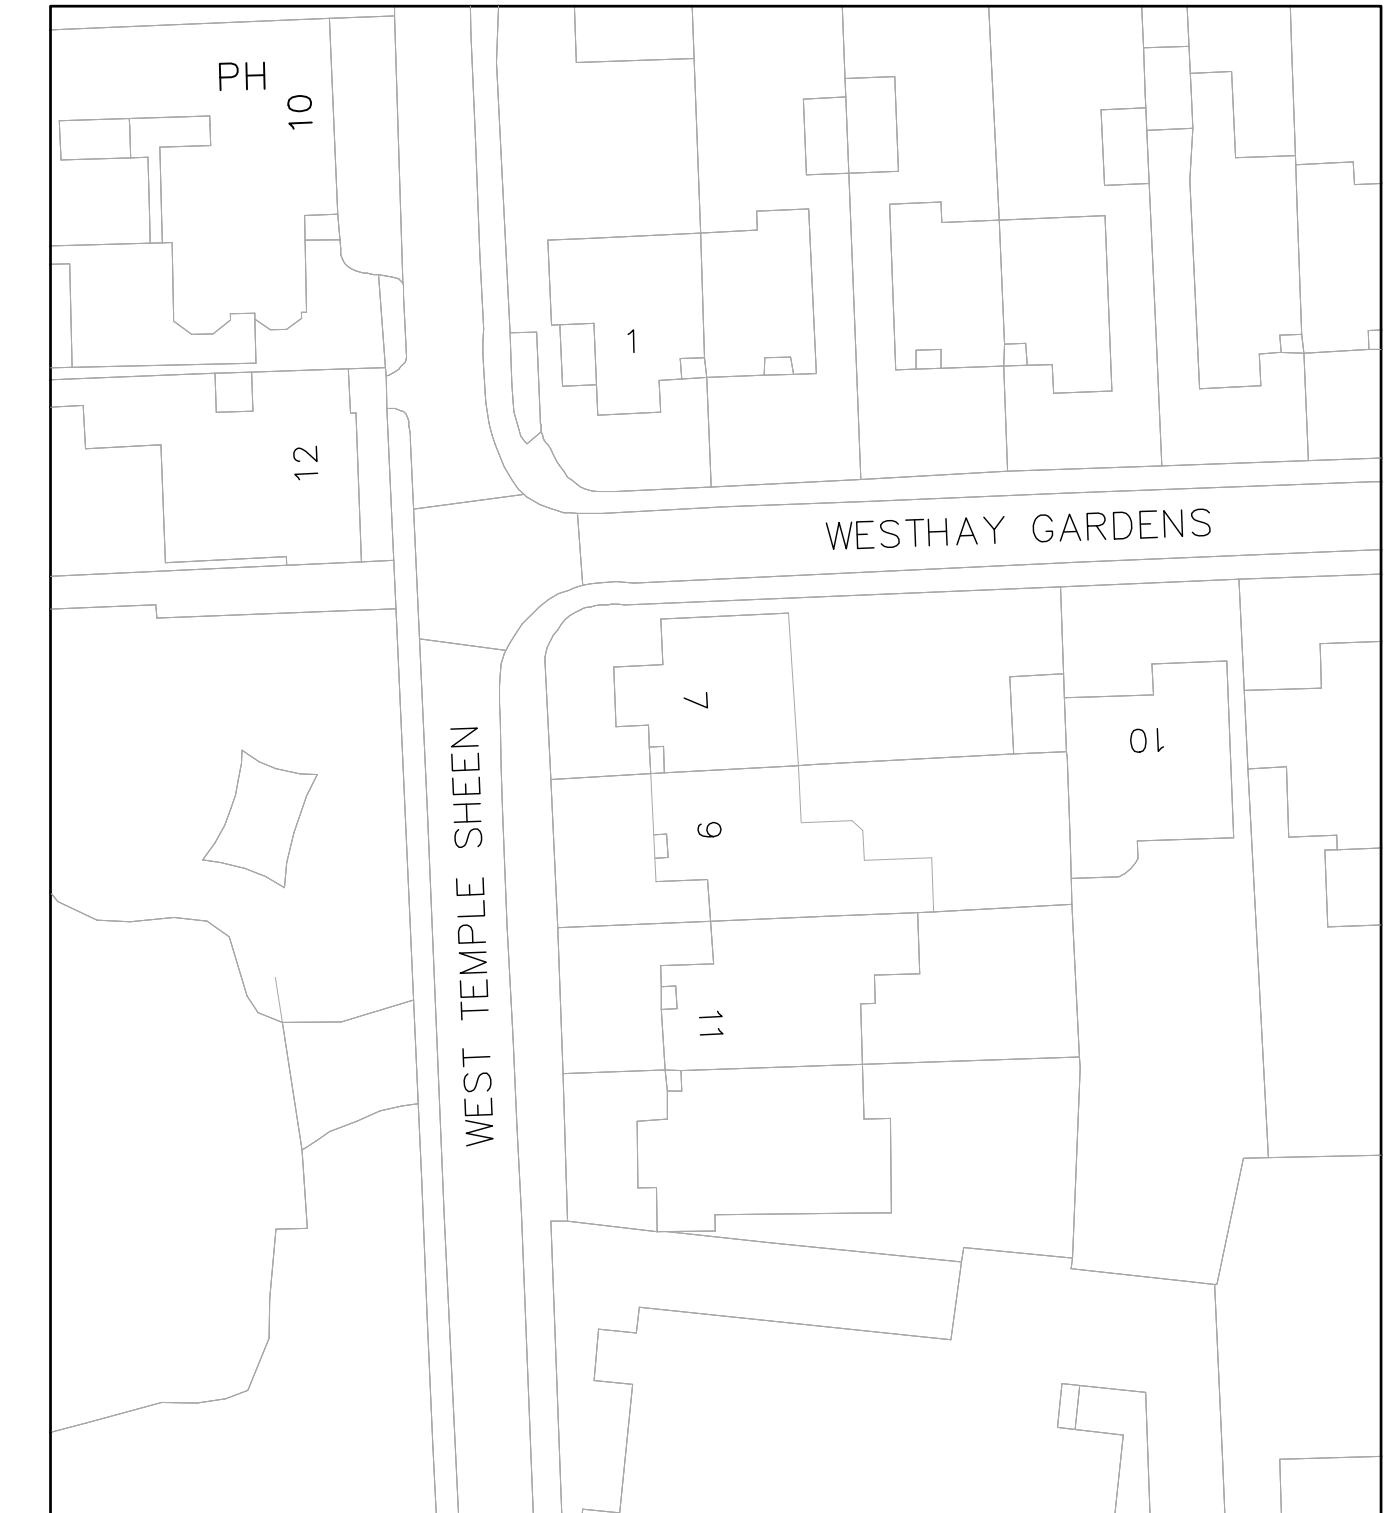

EXISTING BLOCK PLAN  
1:500

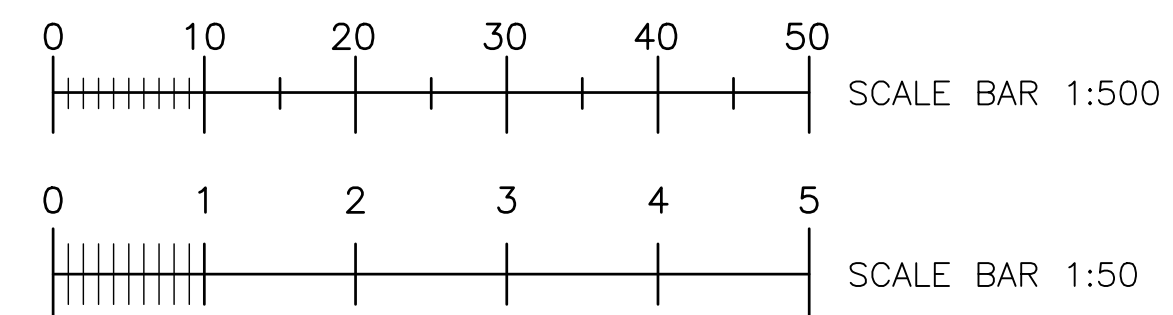

REVISION	REVISION NOTES	DATE
<b>SITE ADDRESS</b> 9 WEST TEMPLE SHEEN LONDON SW14 7RT		THIS DRAWING IS ISSUED SOLELY ON THE UNDERSTANDING THAT IT IS COPYRIGHT, SHOULD BE REGARDED AS CONFIDENTIAL AND MUST NOT BE REPRODUCED WITHOUT THE DESIGNERS CONSENT.
<b>N. TURNER DESIGNS LTD</b> 28 FREEMANS CLOSE STOKE POGES BUCKS SL2 4ER MOB: 07825 372 548		
DRAWN BY		N. TURNER, B.Eng (Hons)
DRAWN ON		10/04/2024
SCALE		1:50, 1:500 @ A1
DRG NO		2024-04-5979/1