


All work to comply with current building regulations and codes of practice


Do not scale from drawings all dimensions to be checked on site before the start of any work

All Proposed External Materials to Match Existing External Materials


Any Proposed Windows to Flank wall to be Obscure Glazed and Non-Opening below 1.7m from FFL

 

Proposed Front Elevation  
Scale 1:100

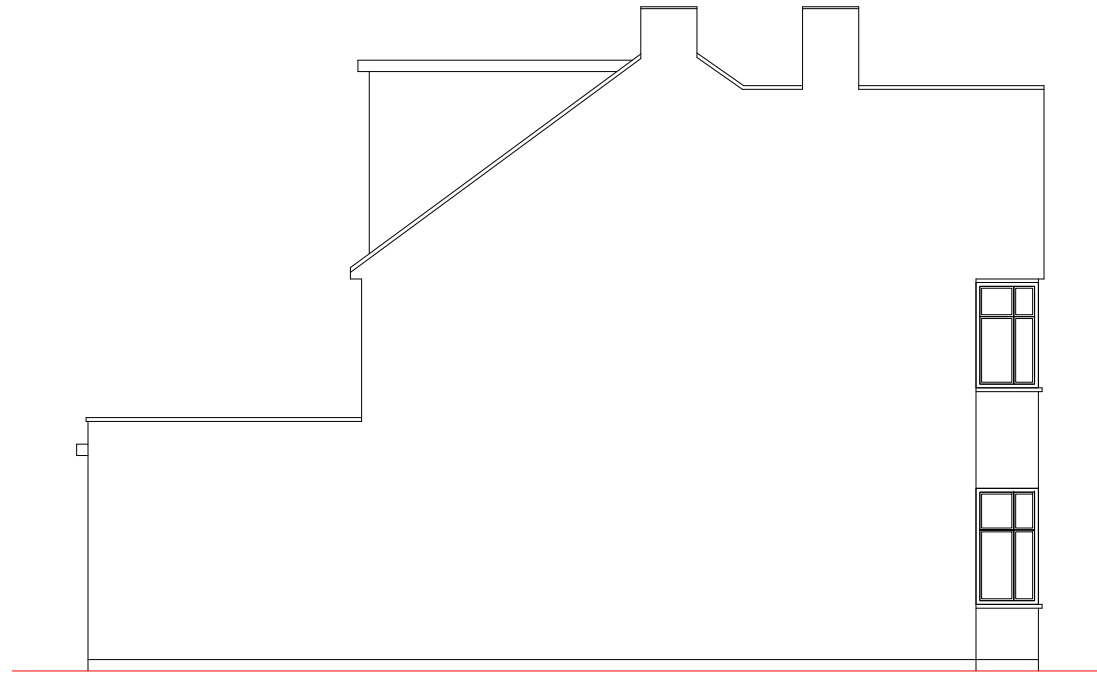


Existing Side Elevation  
Scale 1:100

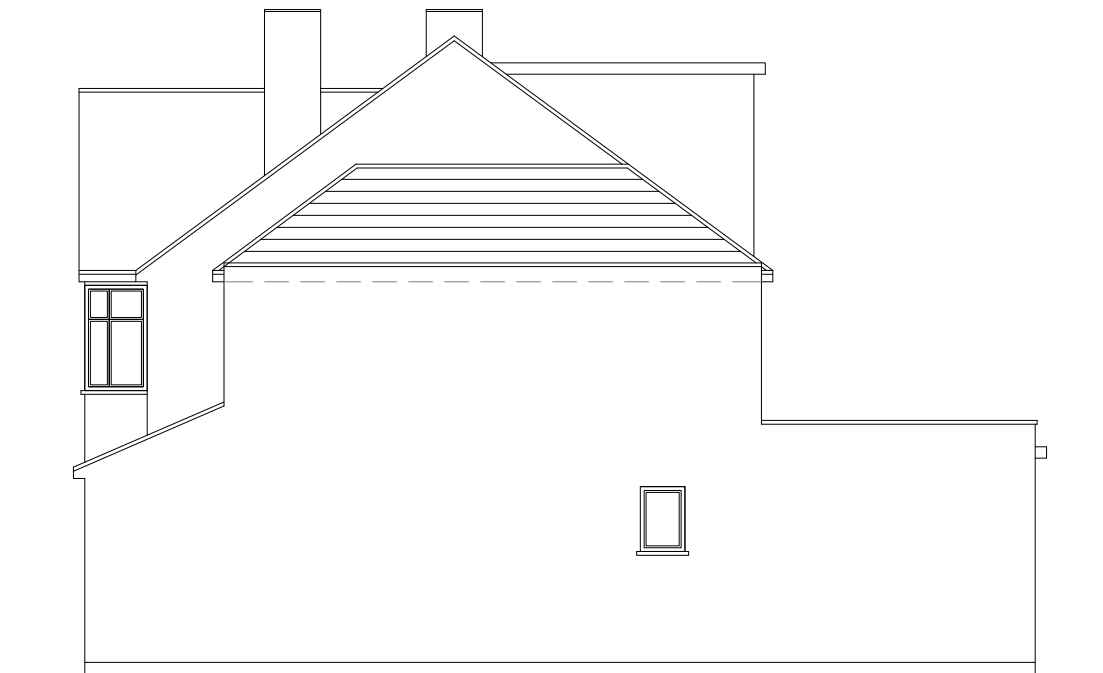

Proposed Side Elevation  
Scale 1:100



Proposed Rear Elevation  
Scale 1:100

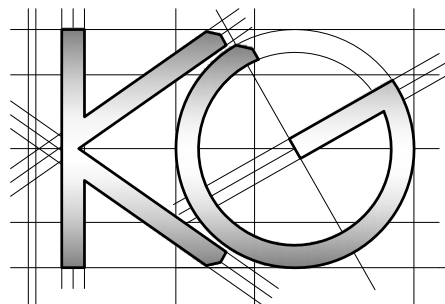

Site Address:

4 Villers Avenue  
Twickenham  
TW2 6BL

1

Drawing Content:

Proposed Elevations

2

Drawings No:

4villiersavenue/2023/09

3

Drawings Scale:

1:100

4

Date Drawn:

18th September 2023

5

Drawn By:

KG

6

Planning Issue

7

Revision:


8