
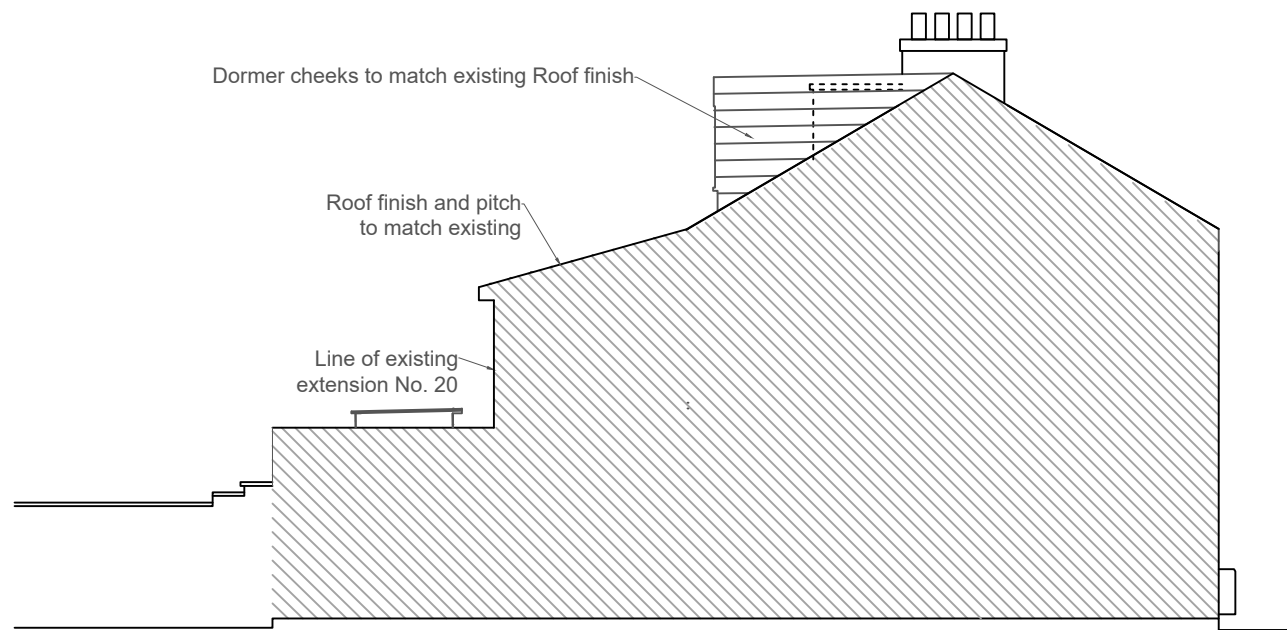


North Elevation AA

 

South Elevation (Through No. 20)

Rev E Planning application 2024

JOB: 22 Princes Road, Richmond, TW10 6DH

CLIENT: Mr A Kirkbright

DRAWING: Proposed Side Elevations

DATE: 16 23

DWG NO: 190 - 114

REVISION:

STATUS:

SCALE: 1:100 @ A3

STUDIO 303 LTD 07774691834

REVISION

NOTES

DATE

