




 
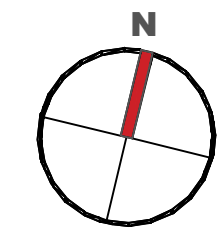


-  **New Partition**
-  **Existing walls**
-  **Demolition**
-  **blockwork**
-  **Brickwork**




Scale
Roof Plan

Rev E Redrawn planning application 2024
Rev D Redrawn

REVISION	NOTES	DATE

JOB: 22 Princes Road, Richmond, TW10 6DH
 CLIENT:
 DRAWING: Proposed Roof Plan
 DATE:
 DWG NO: 190 - 107
 STATUS:

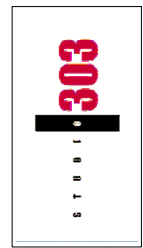

REVISION: **E**
 SCALE: 1:50 @ A3
 STUDIO 303 LTD 07774691834

DO NOT SCALE FROM THIS DRAWING. ALL DIMENSIONS TO BE VERIFIED ON SITE. COPYRIGHT PROTECTED.