




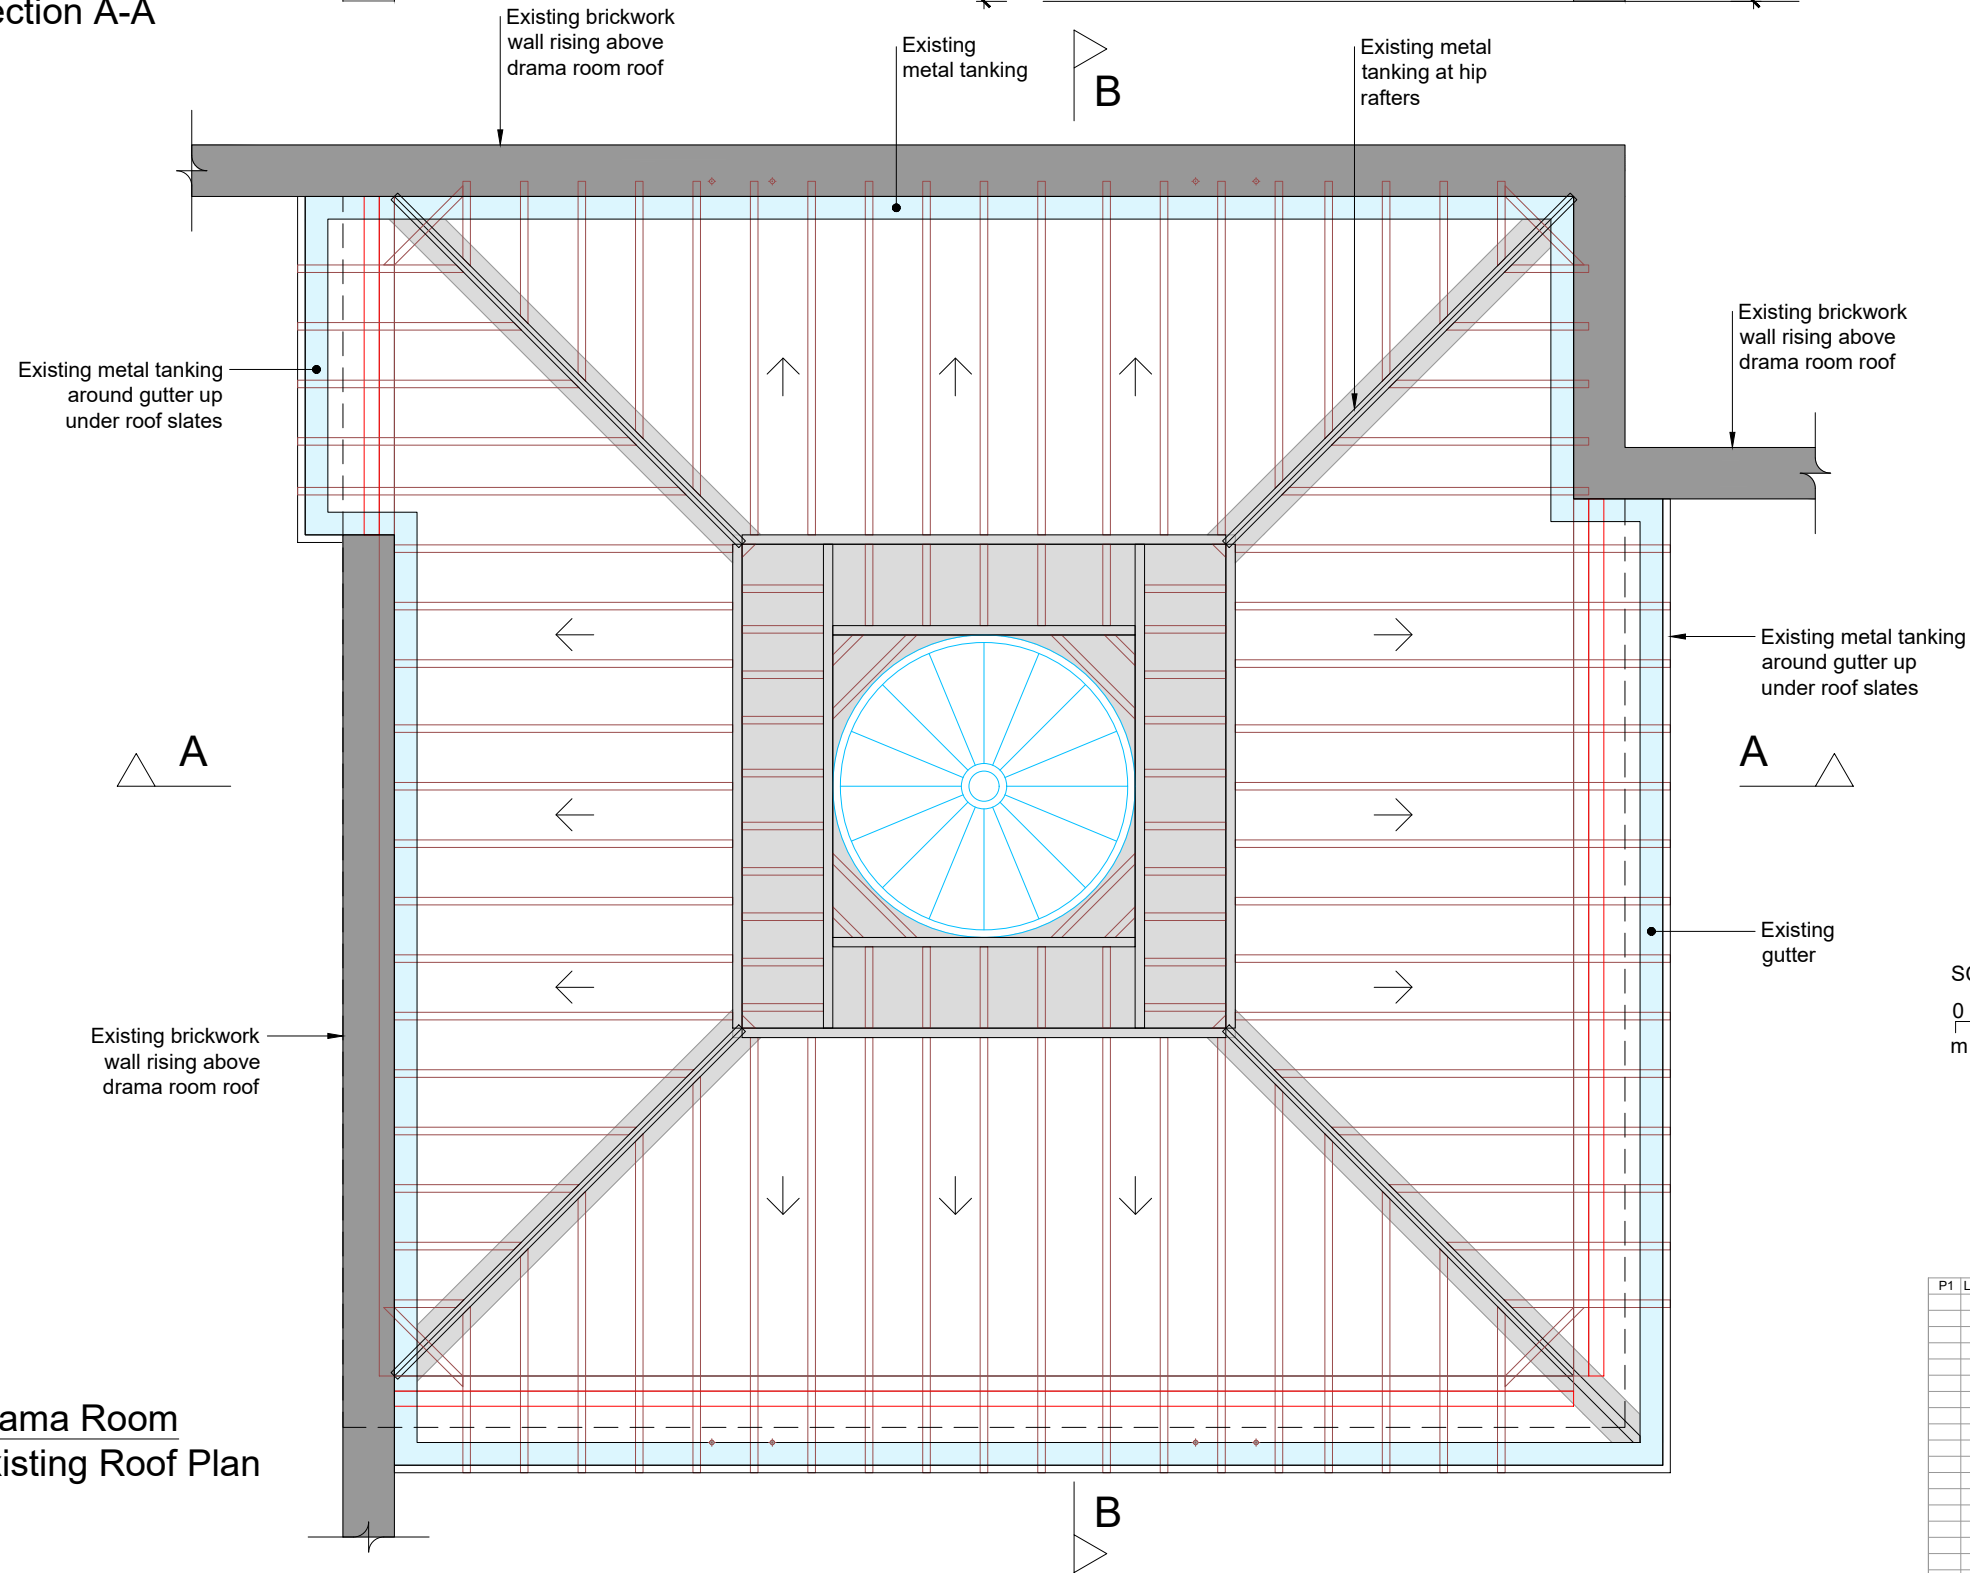



Existing Drama Room
Section A-A

Legend

-  Existing timber rafter 150 x 50mm
-  Existing hip rafter 175 x 62mm
-  Existing gutter
-  Existing metal tanking (waterproofing)
-  Existing wall plate and timber packing



Drama Room
Existing Roof Plan

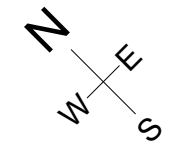

FOR LISTED BUILDING CONSENT

P1 Listed building consent issue.	26.06.24	PE	Client	DUFFY ASSOCIATES BUILDING · ENGINEERING · DESIGN 76 New King's Road · London · SW6 4LT T 0207 042 8290 · declanduffy@duffyassociates.co.uk
			Hampton Court House School	Scale 1:50 (A3) Date JUN 2024 Drawing Number 2425.S01 Drawn By PE
			Drawing title	
			Drama Room. Existing Roof structure plan and section A-A.	
			Property	Figured dimensions only to be taken from this drawing. Any errors or omissions to be reported to the Architect/Engineer.
			Hampton Court House School	Copyright retained by DUFFY ASSOCIATES LTD