
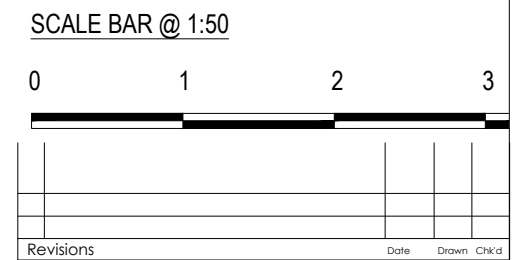


**Table 1: Calculating space requirements for waste containers for each dwelling and residential development**

Number of bedrooms	Required refuse storage capacity (litres)	Number of 90 litre dustbins	Number of 55 litre recycling boxes	Number of 23 litre food waste containers	Number of 240 litre bins for garden waste (residential units with gardens only)
1*	100	2	2	1	1
2	170	2	2	1	1
3	240	3	2	1	1
4	310	4	2	1	1
5	380	5	2	1	1

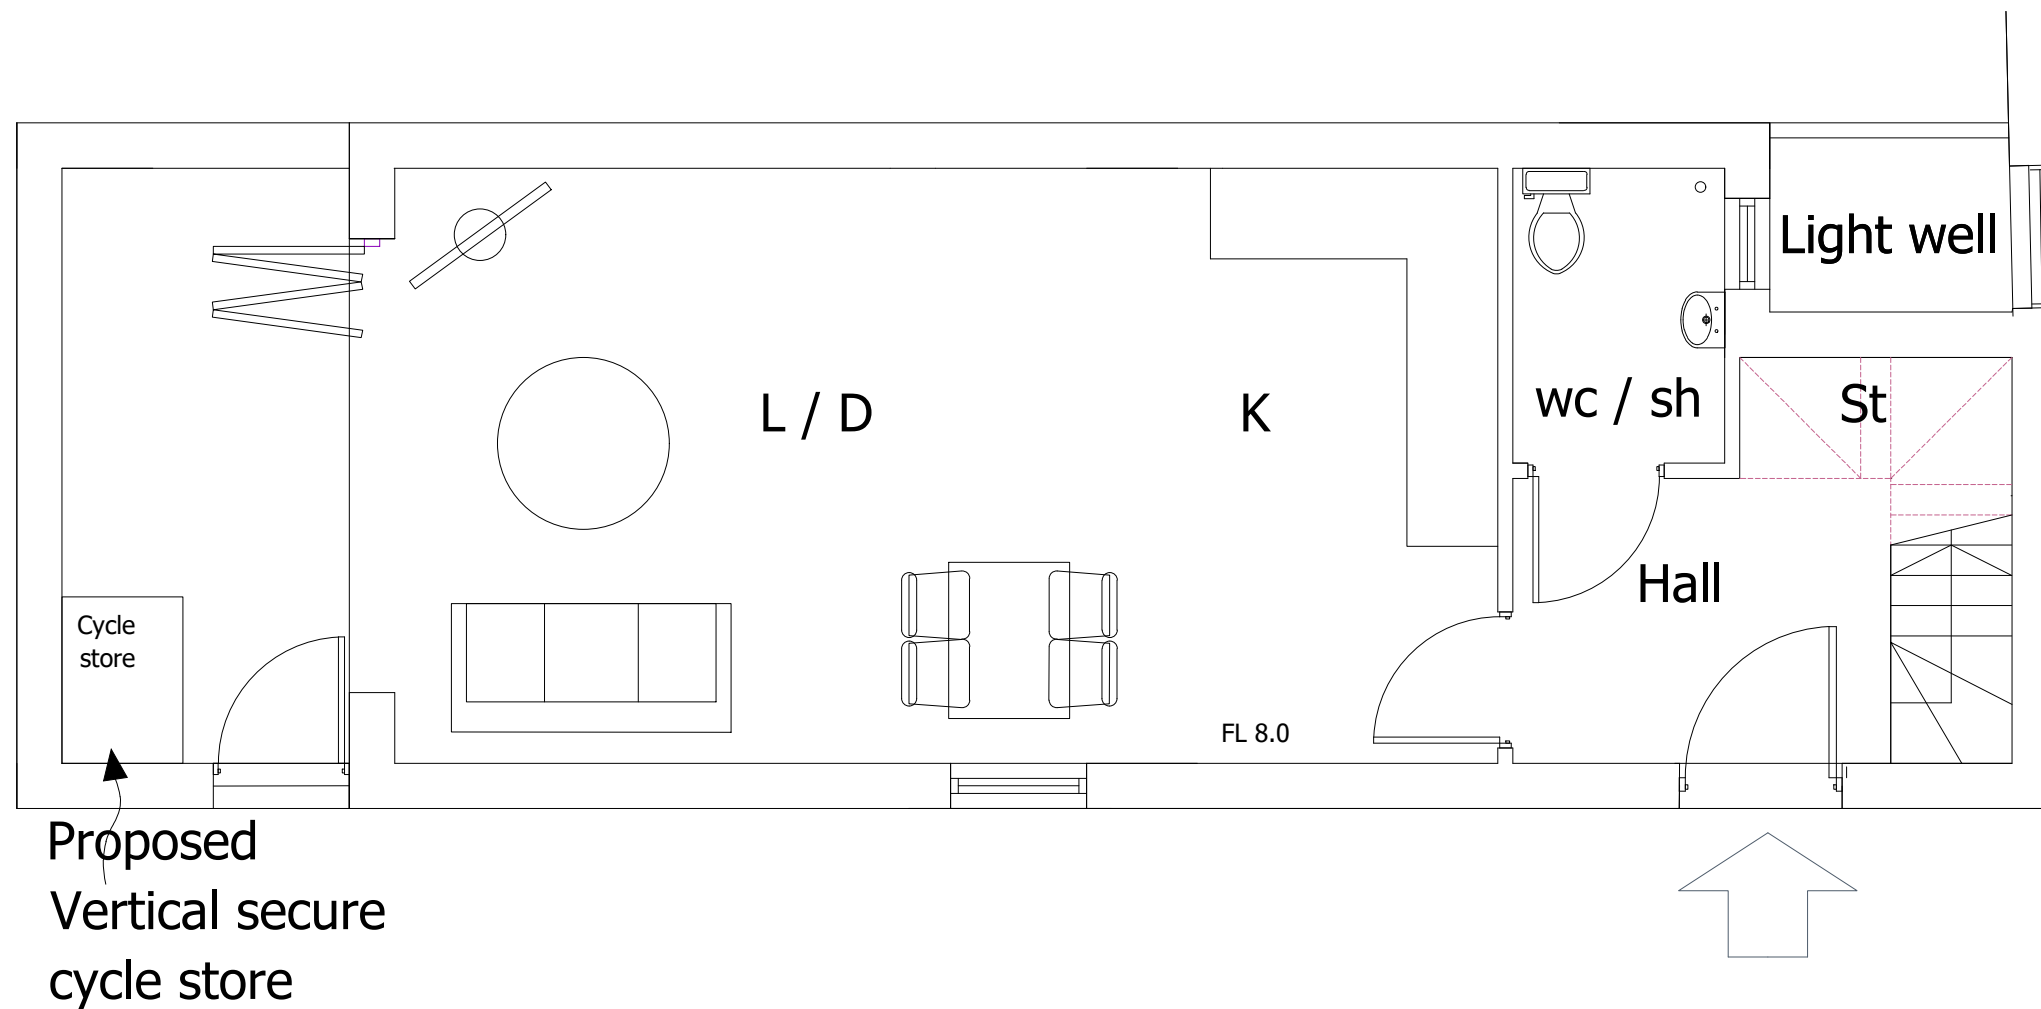

Client

**Factor 9 Design**  
ARCHITECTURAL SOLUTIONS

Project  
81 High Street  
Hampton Wick  
Kingston Up Thames KT1 4DG

Unit 536 Linen Hall  
162-168 Regent Street  
London  
W1B 5TD  
Phone 02078215650  
Email: email@factor9design.co.uk

Drawing Title Ground Floor Plan Refuse & Cycle Storage	Status Planning Scale - unless otherwise stated 1:100 at A3 Drawing Number <b>24.033 / 01</b>
--	--