


**EXISTING GROUND FLOOR PLAN**  
**SCALE 1:50**



**EXISTING FIRST FLOOR PLAN**  
**SCALE 1:50**

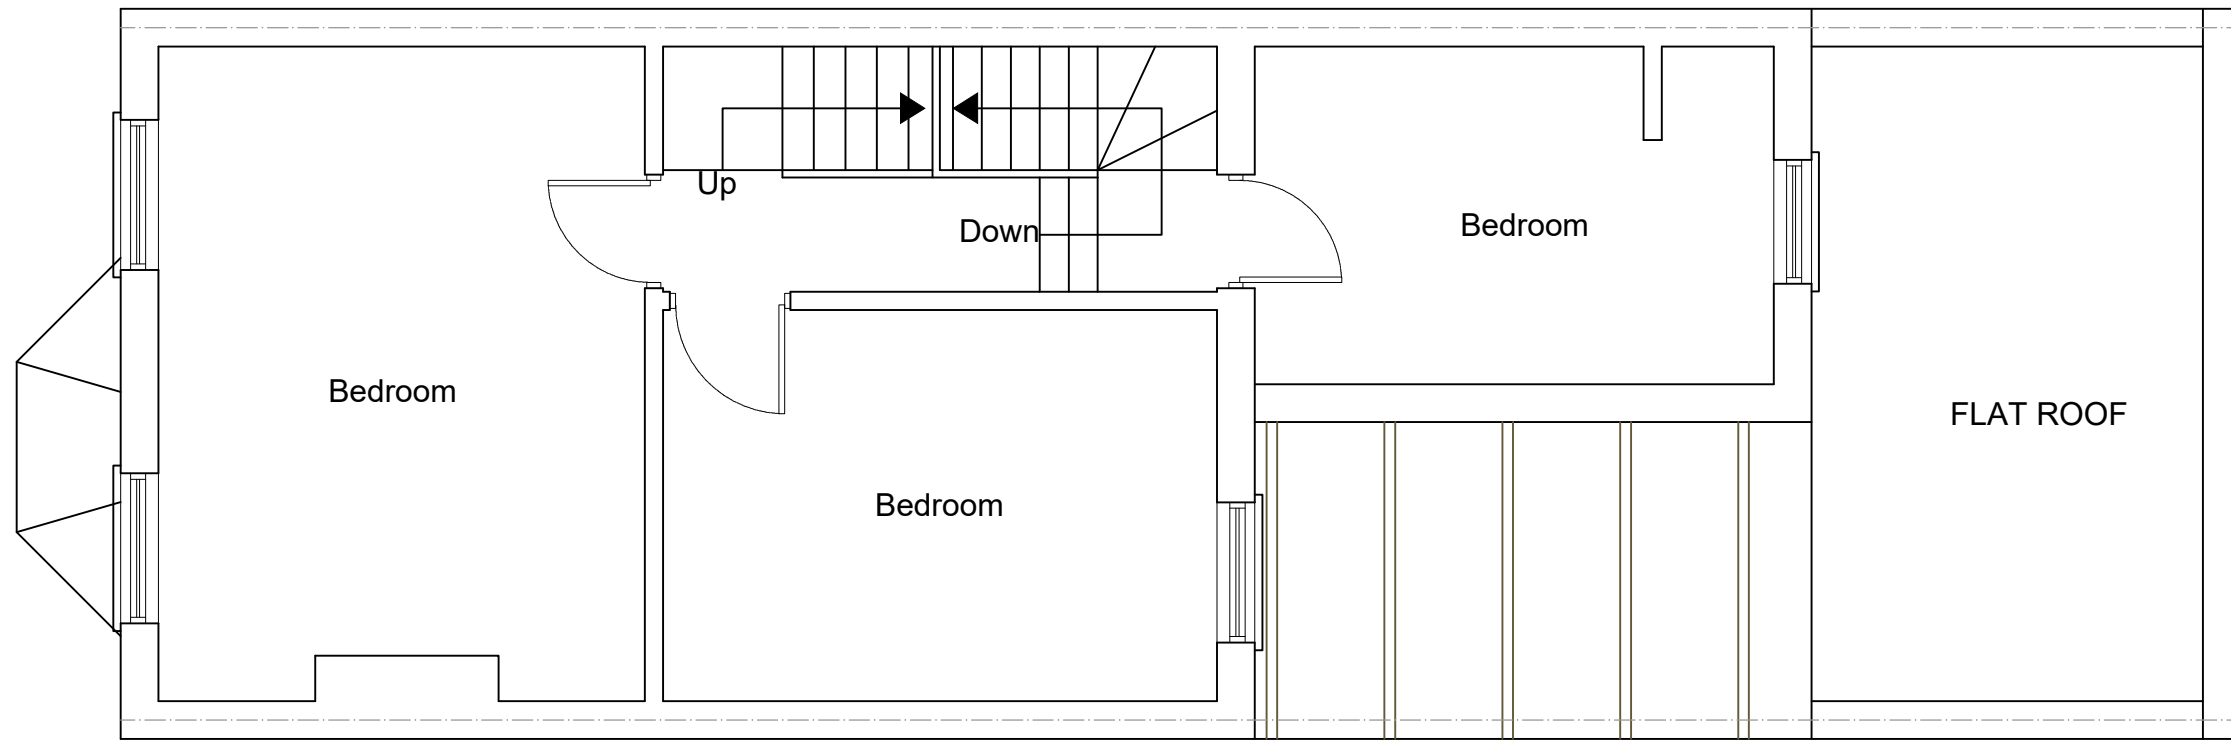

[www.FastPlansUK.co.uk](http://www.FastPlansUK.co.uk)

Project: DORMER OVER REAR  
 ADDITION ROOF.

Address:  
 75 HEATH GARDENS, TW1 4LY

Scale: 1:50 @ A3	Dwg. no: A01
Drawn by: O.B.S	Date Drawn: 02-MAR-2024

For Drawings Tel: 0208 154 5569

E-mail: [plans@FastPlansUK.co.uk](mailto:plans@FastPlansUK.co.uk)