


EXISTING LOFT PLAN
SCALE 1:50



EXISTING ROOF PLAN
SCALE 1:50

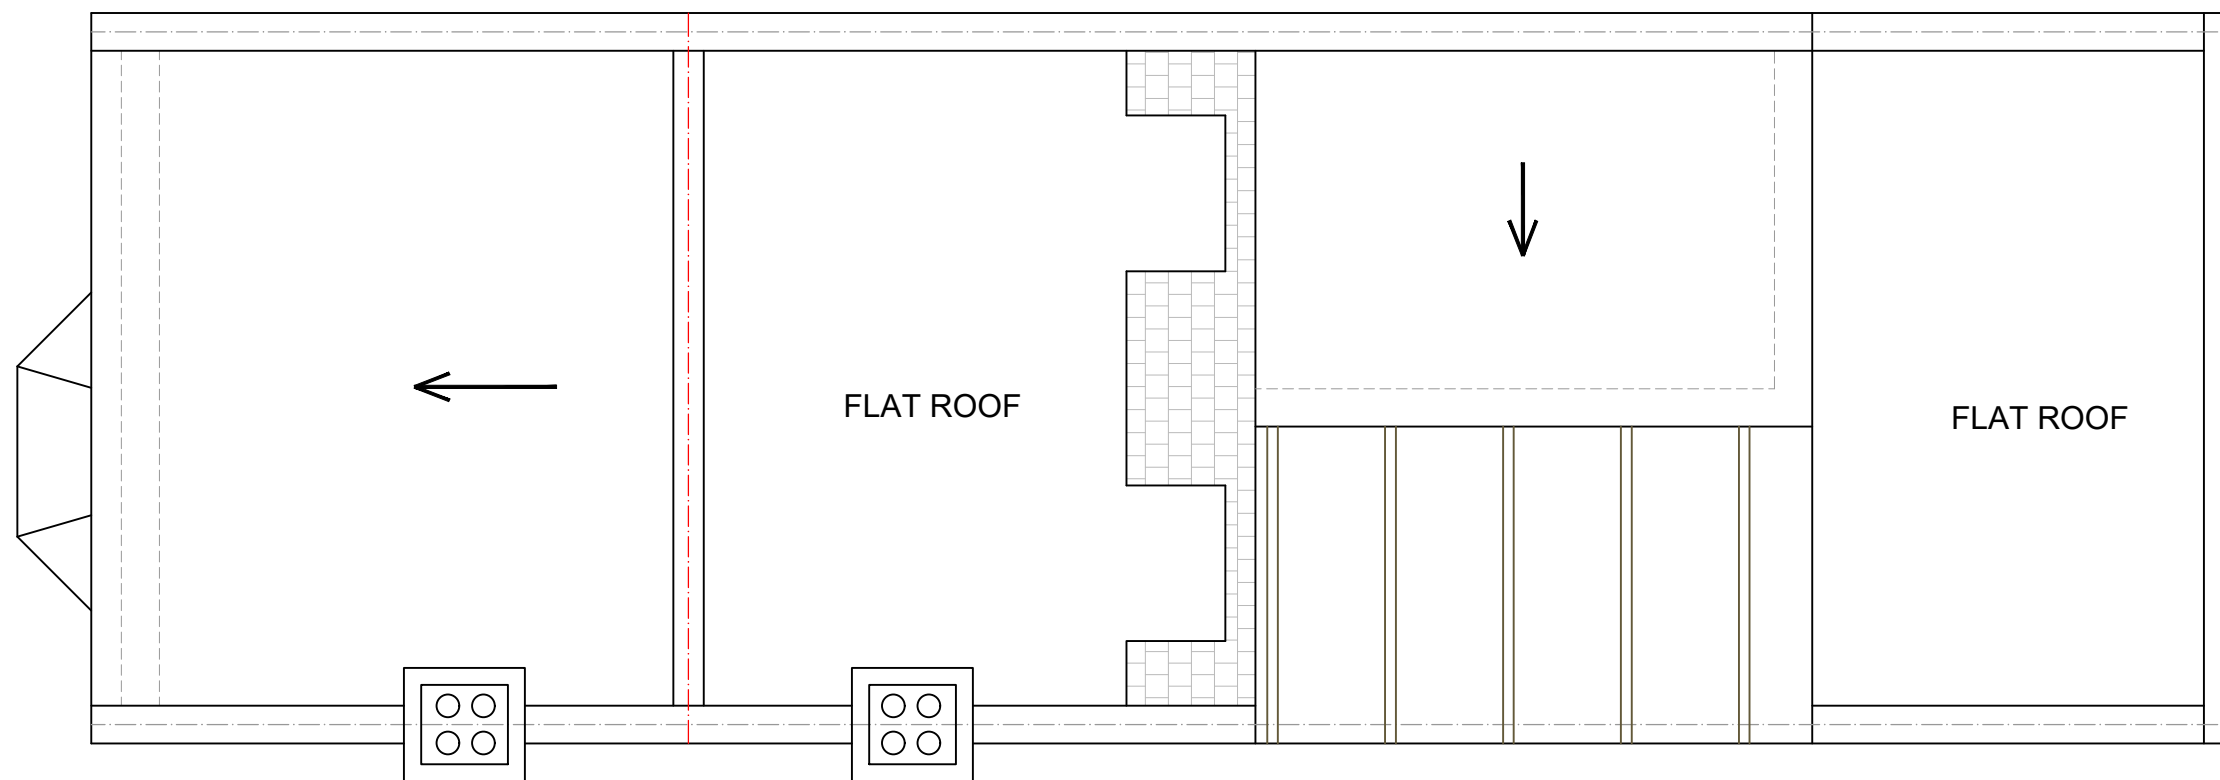

www.FastPlansUK.co.uk

Project: DORMER OVER REAR
ADDITION ROOF.

Address:
75 HEATH GARDENS, TW1 4LY

Scale: 1:50 @ A3	Dwg. no: A02
---------------------	-----------------

Drawn by: O.B.S	Date Drawn: 02-MAR-2024
--------------------	----------------------------

For Drawings Tel: 0208 154 5569

E-mail: plans@FastPlansUK.co.uk