



PROPOSED FIRST FLOOR PLAN
SCALE 1:50

Existing beam
 203x132

All dimensions are approximate
 and must be checked on site

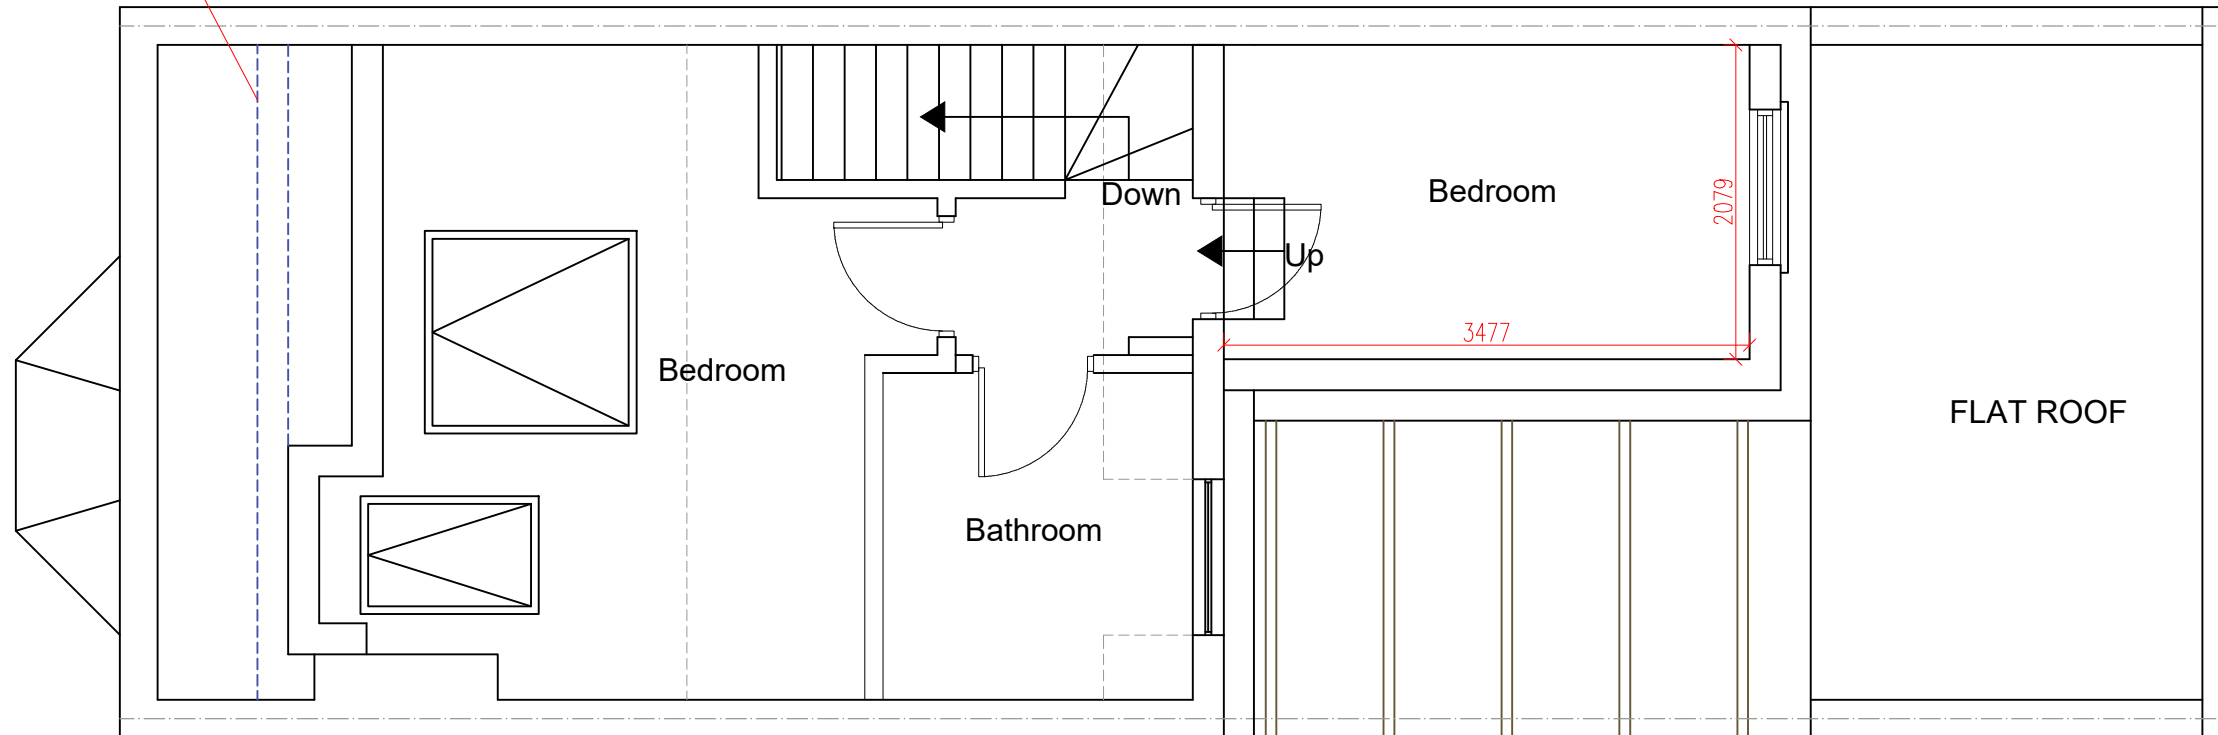

PROPOSED LOFT PLAN
SCALE 1:50

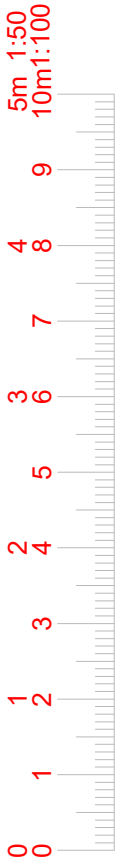

www.FastPlansUK.co.uk

Project: DORMER OVER REAR
 ADDITION ROOF.

Address:
 75 HEATH GARDENS, TW1 4LY

Scale: 1:50 @ A3 Dwg. no: A03

Drawn by: O.B.S Date Drawn: 02-MAR-2024

For Drawings Tel: 0208 154 5569

E-mail: plans@FastPlansUK.co.uk