


GENERAL NOTES: Do not scale from this drawing.
 Dimensions must be checked on site.
 This drawing is copyright of Grainne O'Keeffe Architects.
 This drawing cannot be copied or used in any way without the
 express permission of Grainne O'Keeffe Architects.
 Neighbouring properties not surveyed unless stated

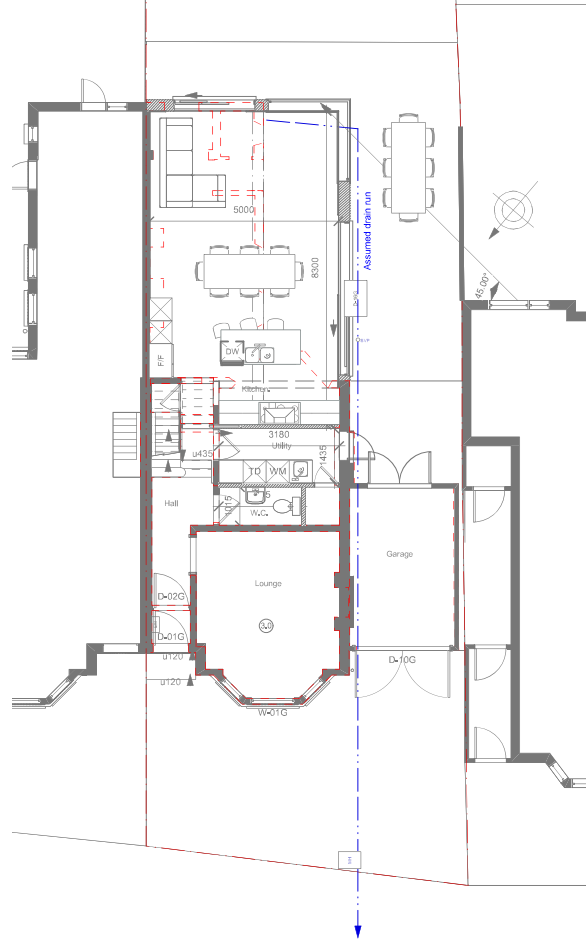


1 **Site plan**
 Scale: 1:200



SCALE BAR



2 **Basement**
 Scale: 1:100

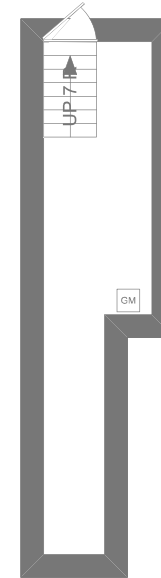

(No change)



GRÁINNE O'KEEFFE ARCHITECTS LIMITED

Atrium, 36 Broad Lane, Hampton, TW12 3AZ
 020 8941 1061 07976 389970
 grainnearch@bopenworld.com
www.gokarchitects.co.uk

Job Name
50 Teddington Park Road PL

Drawing Name
Site Plan and basement proposed

Job No
2023 - 09

Dwg No Scale
22 Varies

Revisions

Rev No

Last Edited:
2/7/24
9:40:10