




Ground Floor Plan

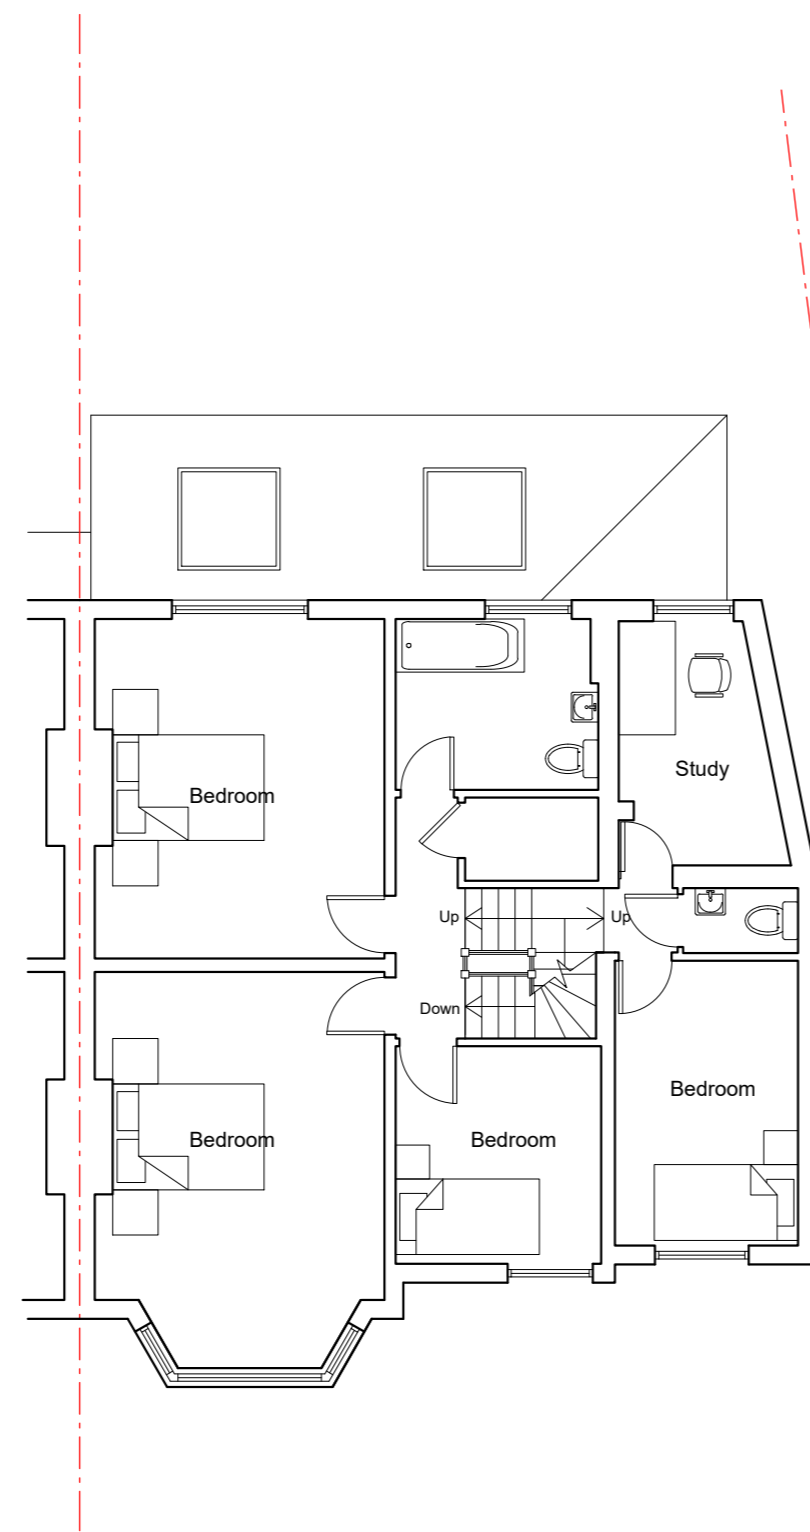

First Floor Plan

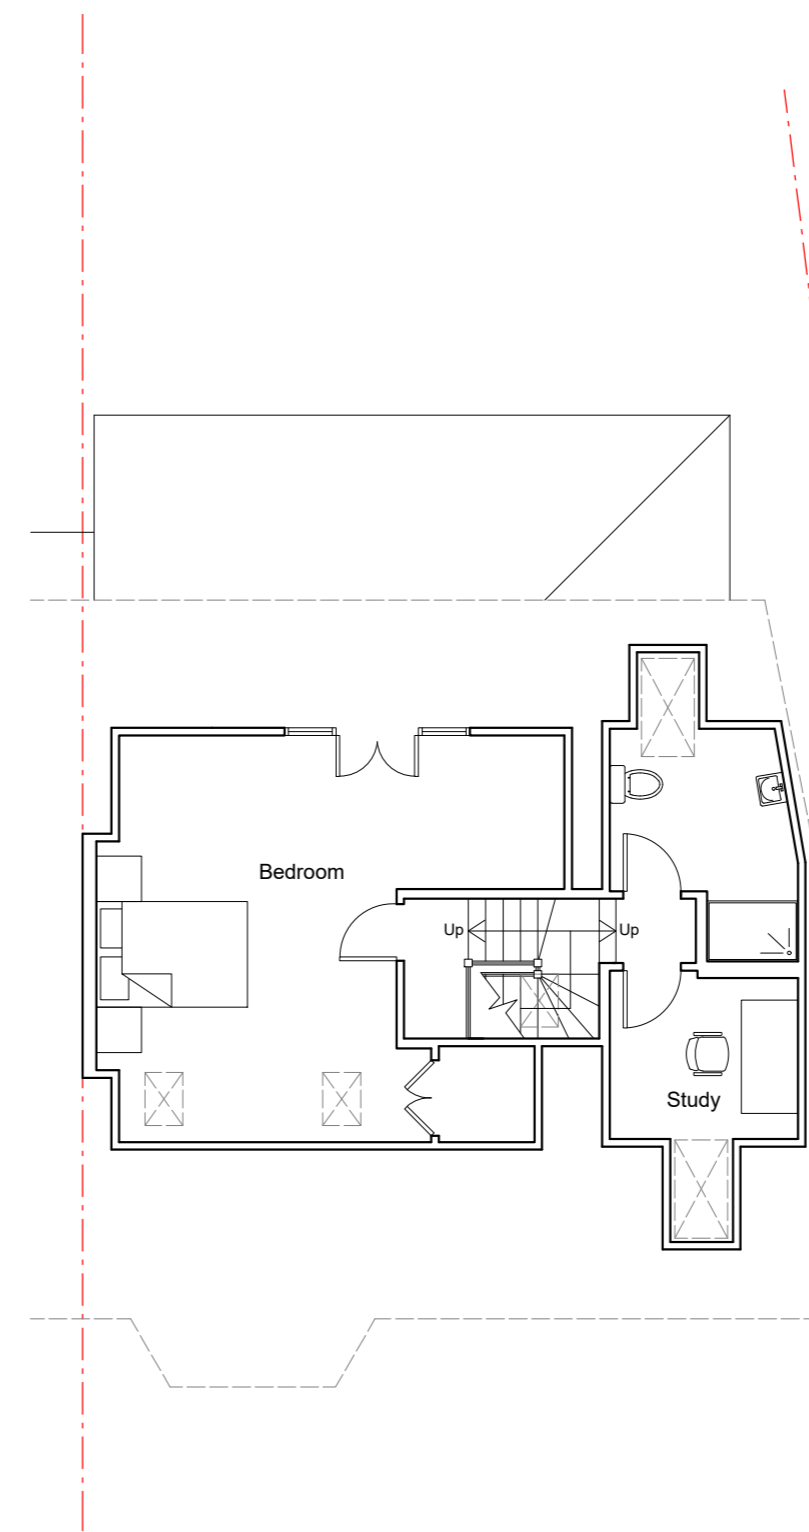


Loft Plan

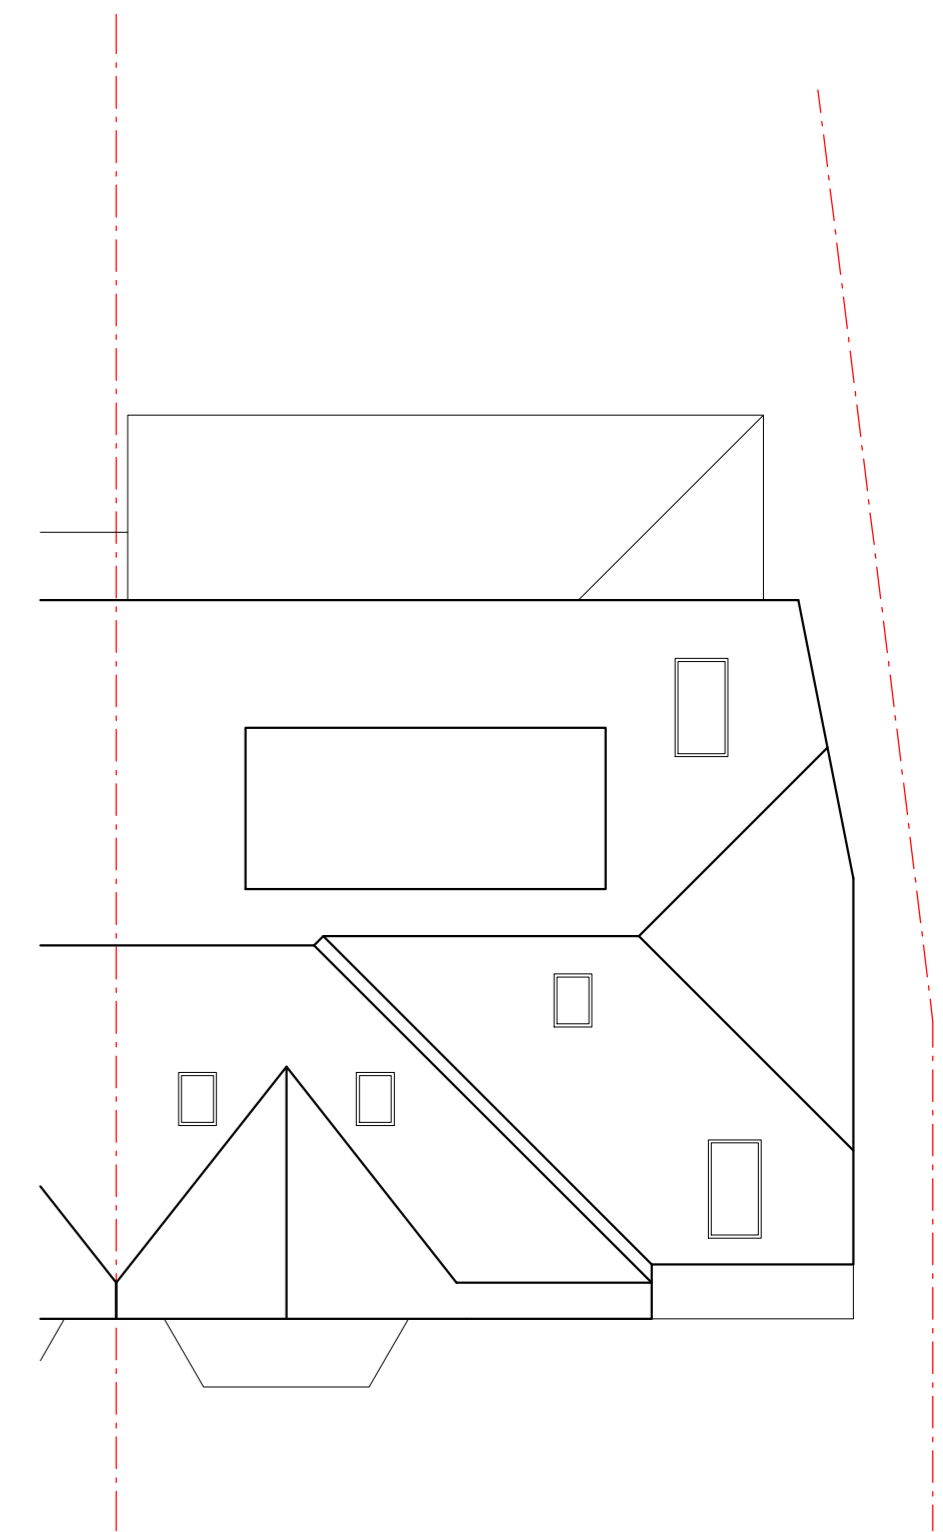

Roof Plan

EXISTING FLOOR PLANS

3 Wellesley Crescent, Twickenham, TW2 5RT

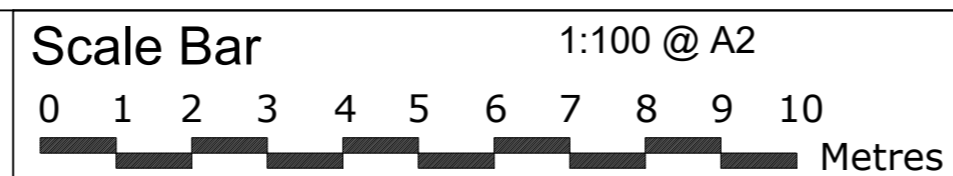

THE GILLETT MACLEOD PARTNERSHIP
 Chartered Architects & Town Planning Consultants
 1 High Road Old Eastcote Pinner Middlesex HA5 2EW tel. 0208 868 1333

Drg. No. 24/3634/03
 Scale 1:100
 Date 16/06/24
 Drawn by KH

REVISION
(C) drawer