




Ground Floor Plan

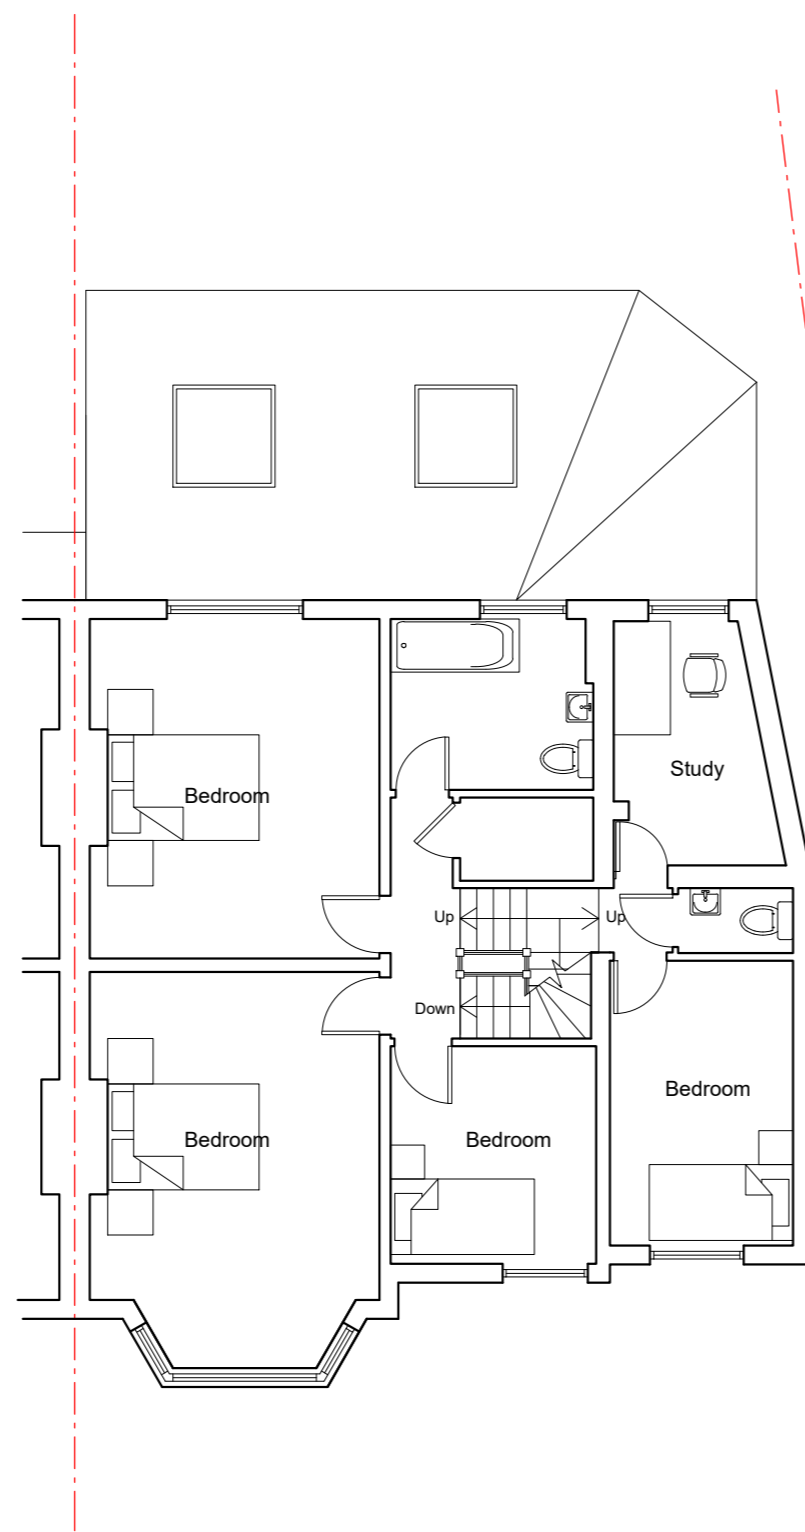

First Floor Plan

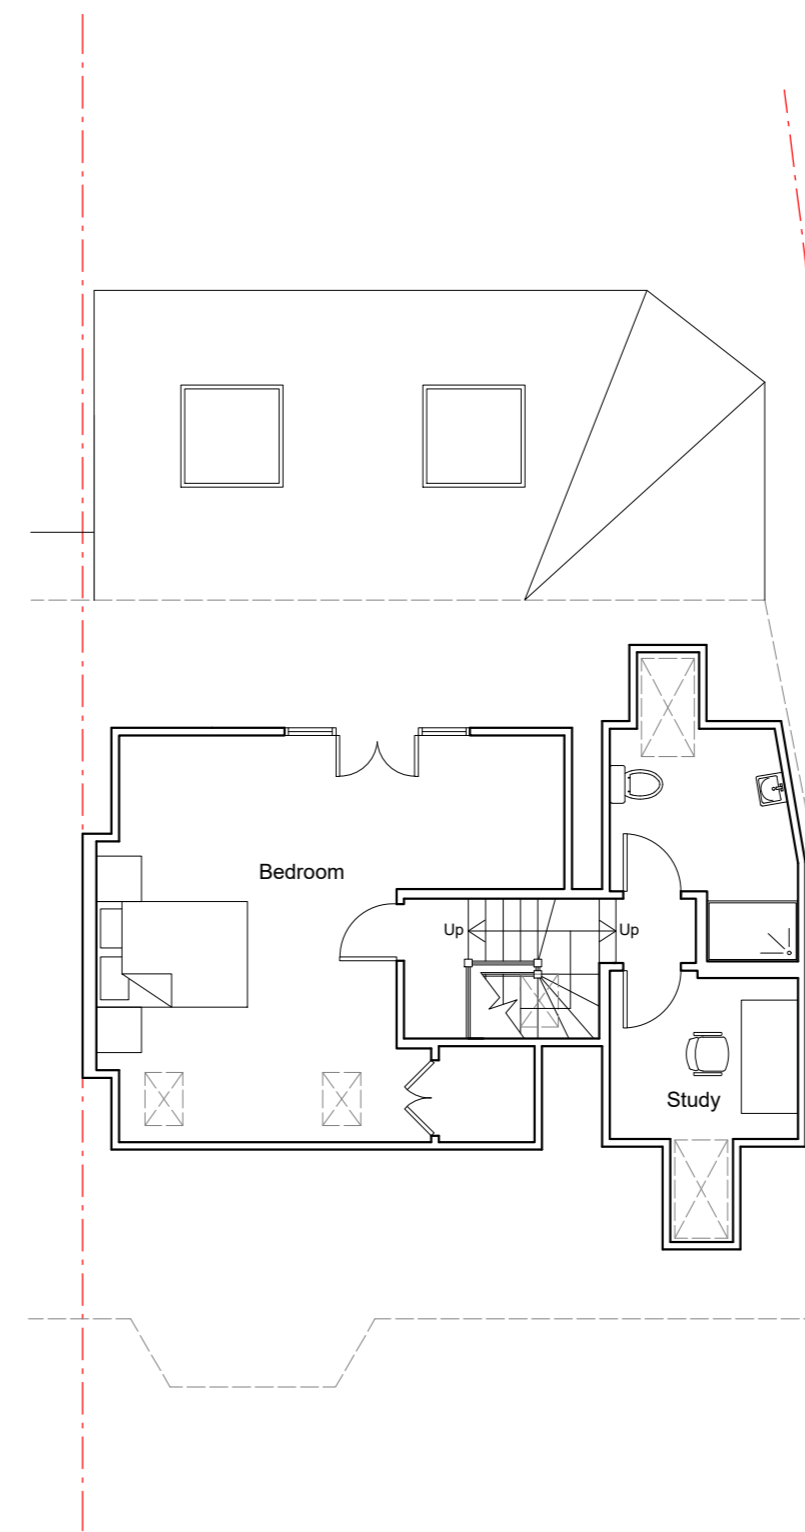


Loft Plan

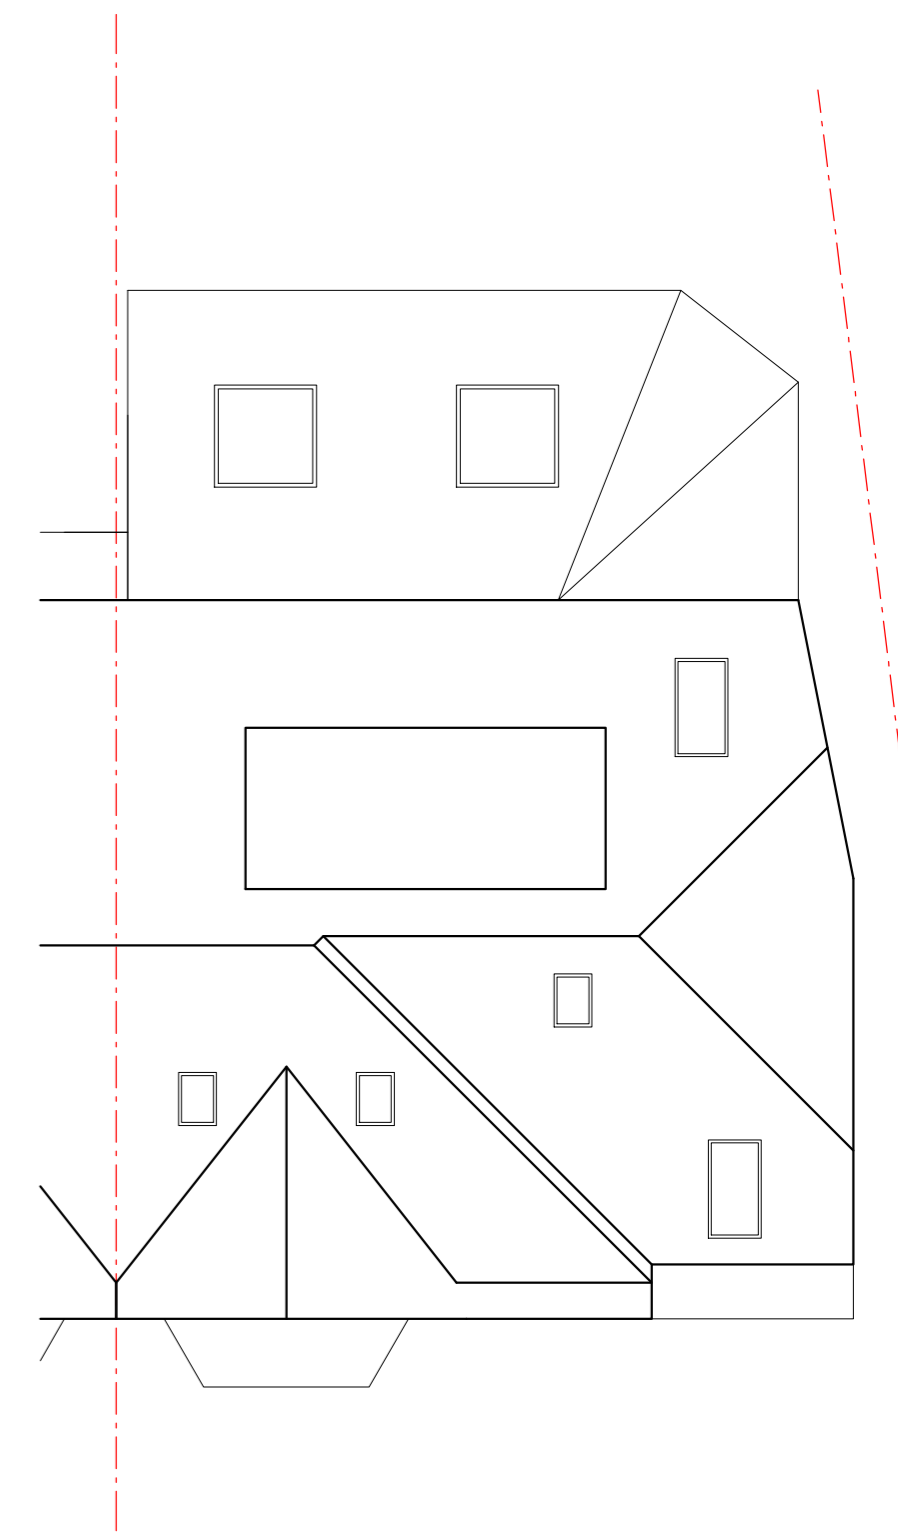

Roof Plan

PROPOSED FLOOR PLANS

3 Wellesley Crescent, Twickenham, TW2 5RT

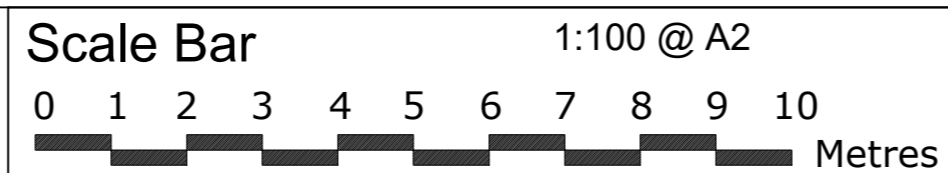

THE GILLETT MACLEOD PARTNERSHIP  
 Chartered Architects & Town Planning Consultants  
 1 High Road Old Eastcote Pinner Middlesex HA5 2EW tel. 0208 868 1333

Drg. No. 24/3634/04  
 Scale 1:100  
 Date 16/06/24  
 Drawn by KH

REVISION
(C) drawer