



GENERAL NOTES: Do not scale from this drawing.  
 Dimensions must be checked on site.  
 This drawing is copyright of Grainne O'Keeffe Architects.  
 This drawing cannot be copied or used in any way without the  
 express permission of Grainne O'Keeffe Architects.  
 Neighbouring properties not surveyed unless stated


SCALE BAR

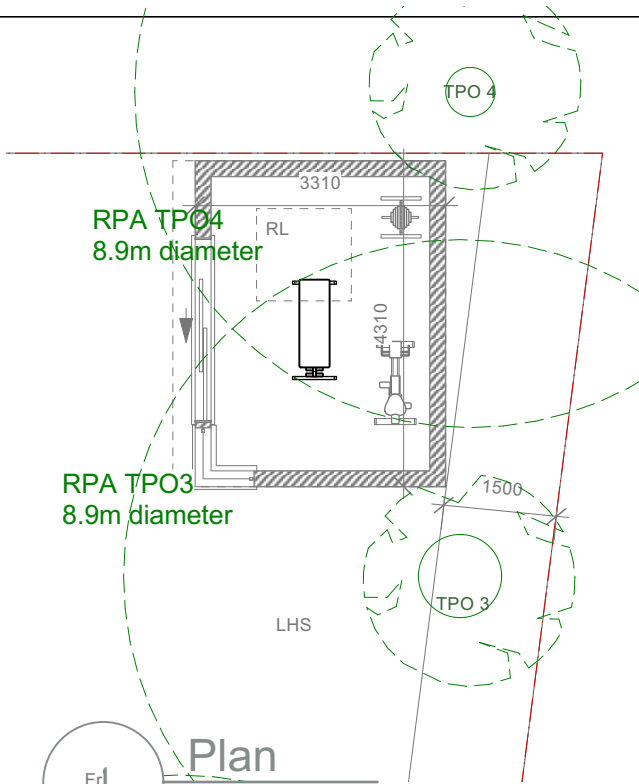


**Plan**  
 Scale: 1:100

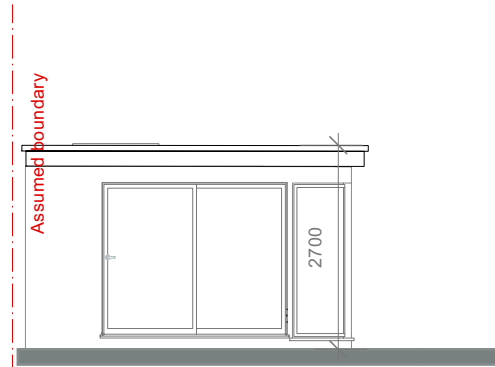


**Front elevation**  
 Scale: 1:100

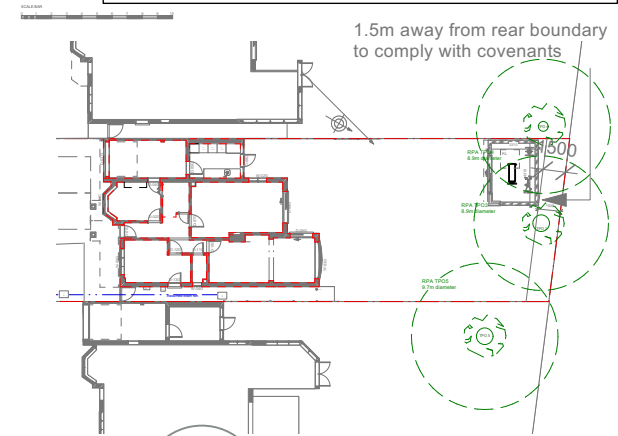


**Site plan**  
 Scale: 1:500

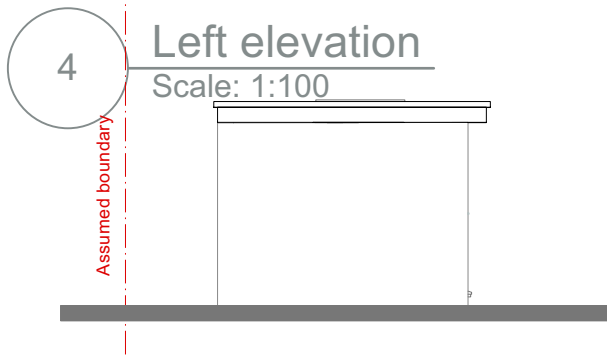

**Left elevation**  
 Scale: 1:100

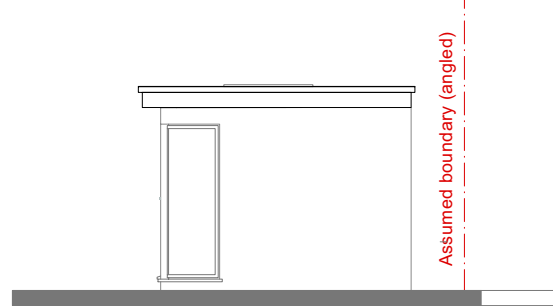

**Right elevation**  
 Scale: 1:100

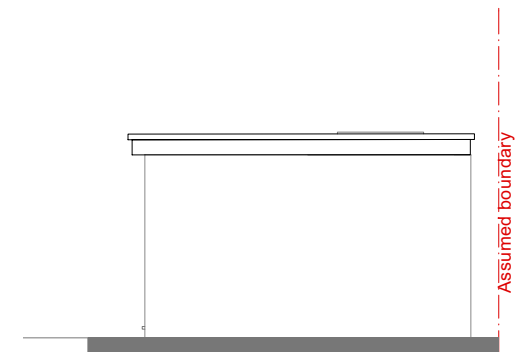

**Rear elevation**  
 Scale: 1:100



**GRÁINNE O'KEEFFE ARCHITECTS LIMITED**

Atrium, 36 Broad Lane, Hampton, TW12 3AZ  
 020 8941 1061 07976 389970  
 grainnearch@btopenworld.com  
[www.gokarchitects.co.uk](http://www.gokarchitects.co.uk)

Job Name  
**2 Broadmead Close GR**

Drawing Name  
**Garden room proposed**

Job No  
**2024-03**

Dwg No  
**21A** Scale  
**Varies**

Revisions  
 REV A 200624 REVISED  
 REV B 280624 REVISED  
 REV B 020724 REVISED

Rev No  
**A**

Last Edited:  
**3/7/24**  
**9:53:17**