




INDICATIVE NORTH

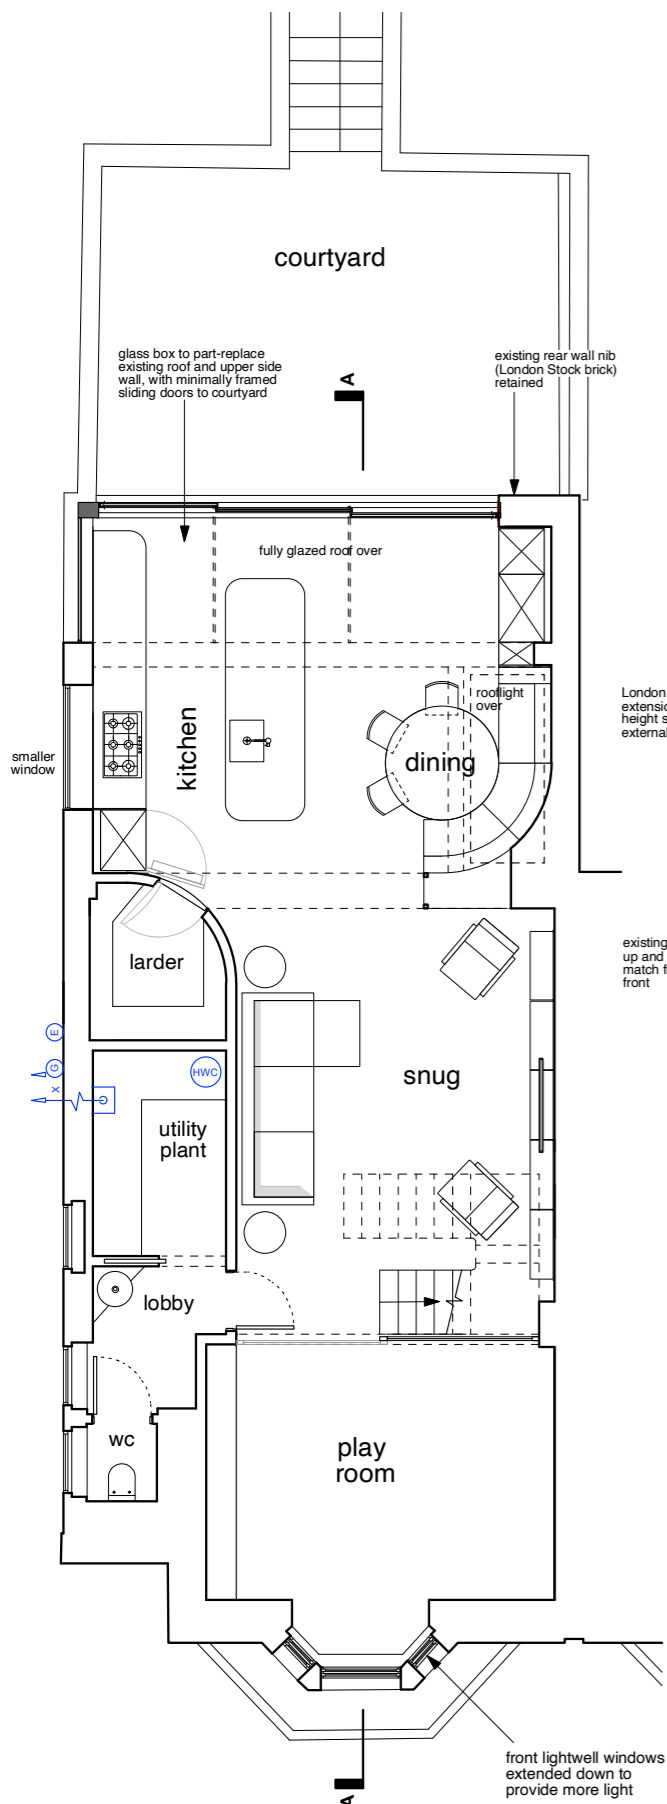


LOWER GROUND FLOOR

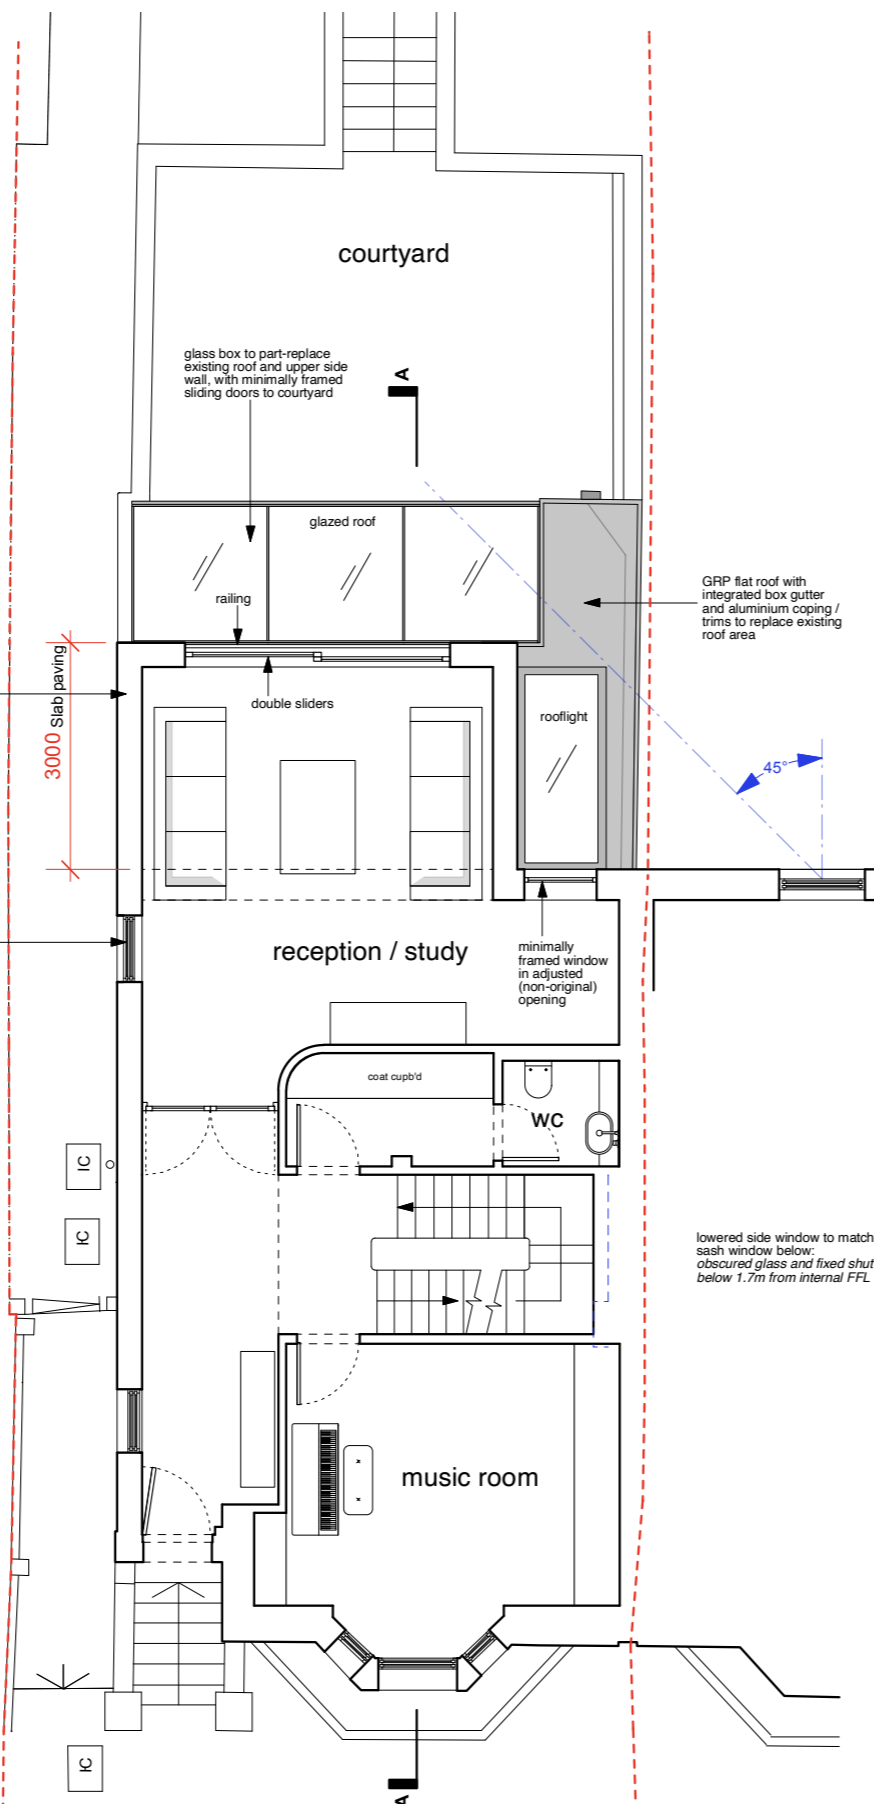

GROUND FLOOR

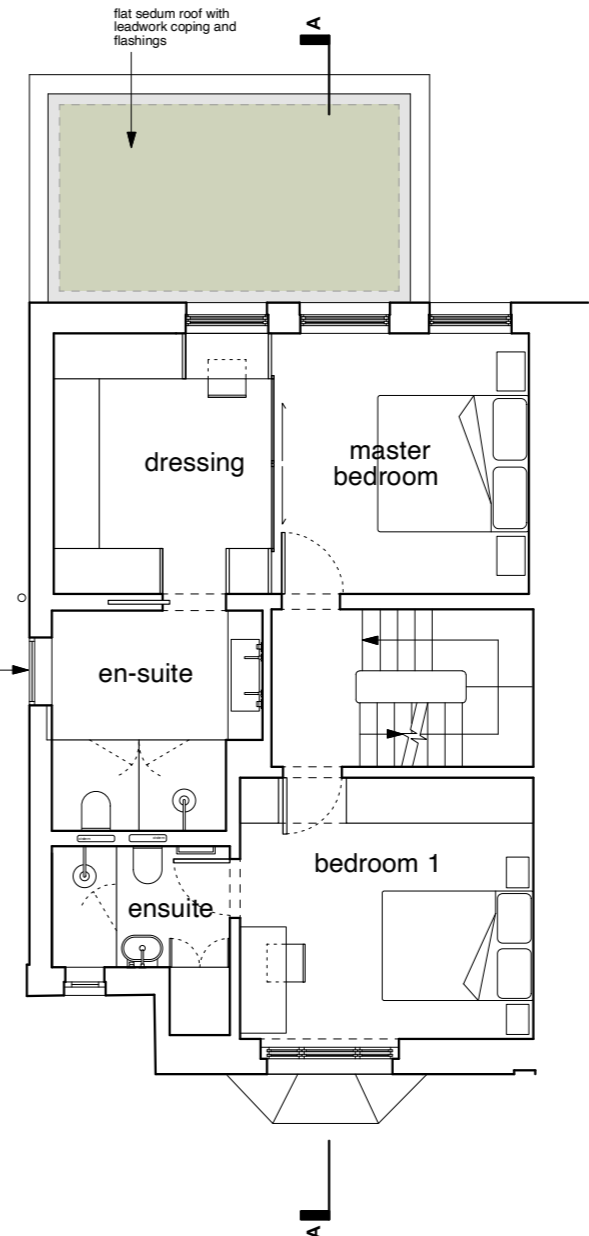


FIRST FLOOR

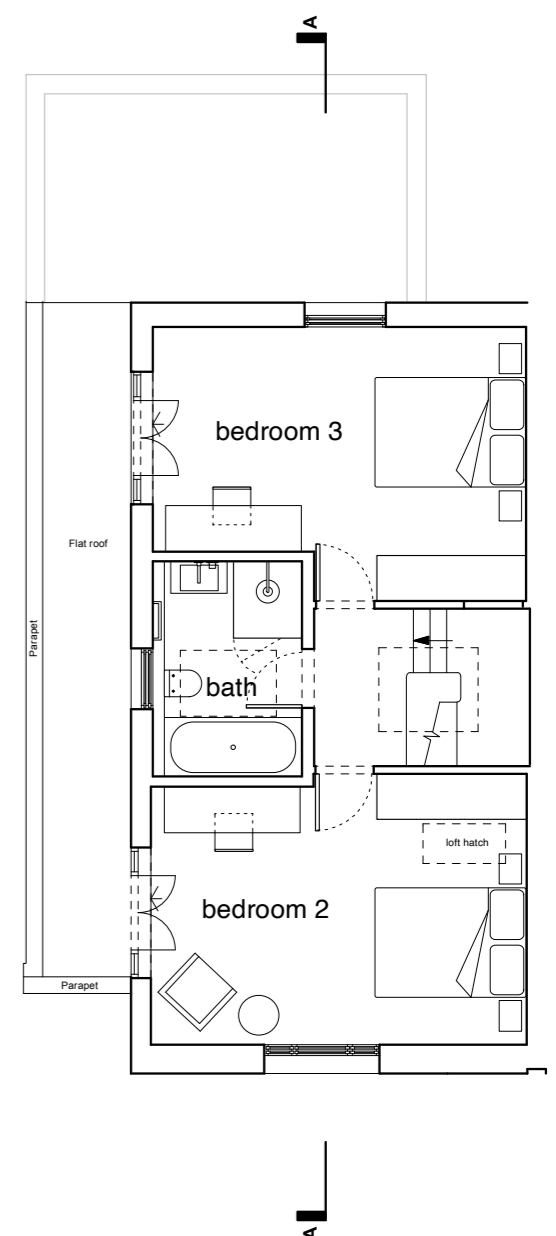

SECOND FLOOR

No.36 No.38 Mount Ararat Road No.40

 

Rev. Comments

Project **38 MOUNT ARARAT, LONDON, TW10 6PG**
 Drawing Title **Proposed Floor Plans**
 Dwg No. **521/012**
 Scale **1:100 @ A3** Date **JUN 2024** Revision
 Drawn by **ES**

ATELIERwest
 ARCHITECTS
 0203 587 7227 • 126 New Kings Road • London • SW6 4LZ
 info@atelierwest.co.uk www.atelierwest.co.uk

Do not scale from this drawing. Use figured dimensions only. Any discrepancies are to be reported to AW Ltd immediately. Prior to the execution of the works on site all dimensions to be verified on site before any work is put in hand.