



THIS DRAWING HAS BEEN PRODUCED FOR THE PURPOSE OF APPLYING FOR PLANNING PERMISSION ONLY. NO LIABILITY ARISING FROM ITS USE FOR ANY OTHER PURPOSE WILL BE ACCEPTED.

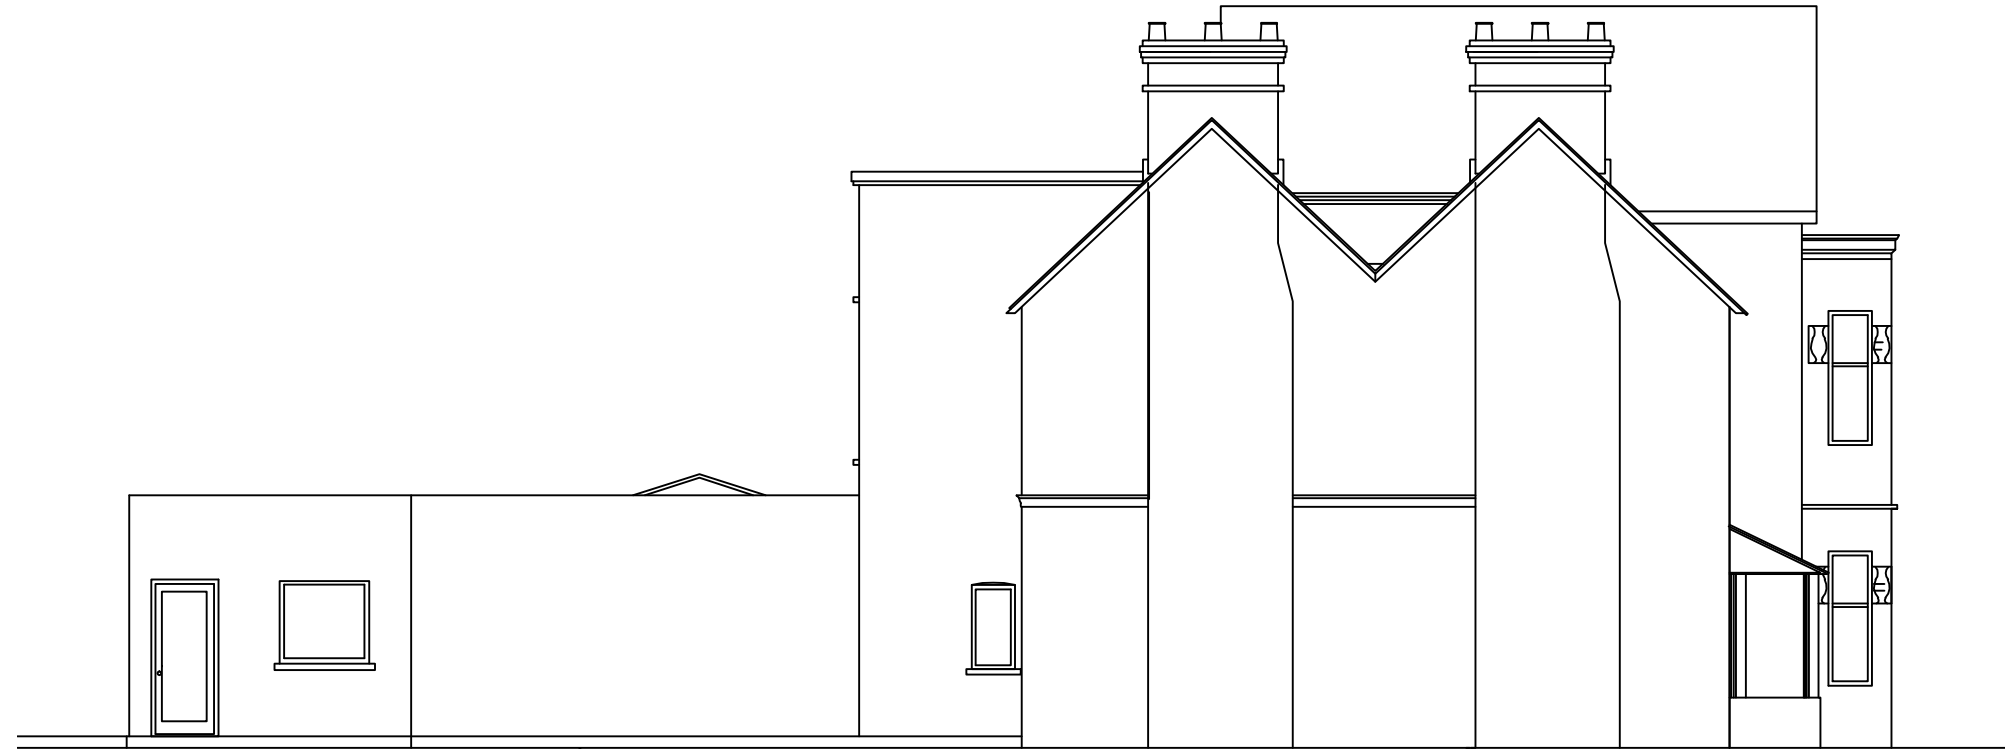

SIDE ELEVATION




REAR ELEVATION

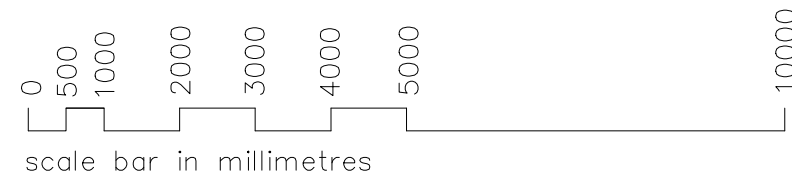

rev	description	date
-----	-------------	------

© Chestnut Planners Ltd 2024

 Chestnut Planning <small>Barnes, London T 02082558560 M 07973753867 Epsom, Surrey T 01372 230615 M 07785 918011 www.chestnutplanning.co.uk planning@chestnutplanning.co.uk</small>	
client	JOHN & NATALIE YIANNI
project	190 LONDON ROAD TWICKENHAM
drawing	EXISTING ELEVATIONS
drawing status	planning
project no	724
scale	1/100 @ A3
drawing no	02
date	JUN 24
rev	