


NOTES

ORIGINAL A3

Lewis & Hickey accept no responsibility for any costs, losses, claims howsoever arising from these drawings, specifications and related documents unless there is full compliance with the client and any authorised user of the following:

1. All boundaries, dimensions and levels are to be checked on site before construction and any discrepancies are to be reported to the Architect / Designer.
2. Partial Service: Any discrepancies with site or other information is to be advised to the Architect / Designer and direction or approval is to be sought before the implementation of the detail.
3. Block and site plans are reproduced under license from the Ordnance Survey.
5. For the purpose of coordination, all relevant parties must check this information prior to implementation and report any discrepancies to the Architect / Designer.

Ordnance Survey, (c) Crown Copyright 2024. All rights reserved. Licence number 100022432

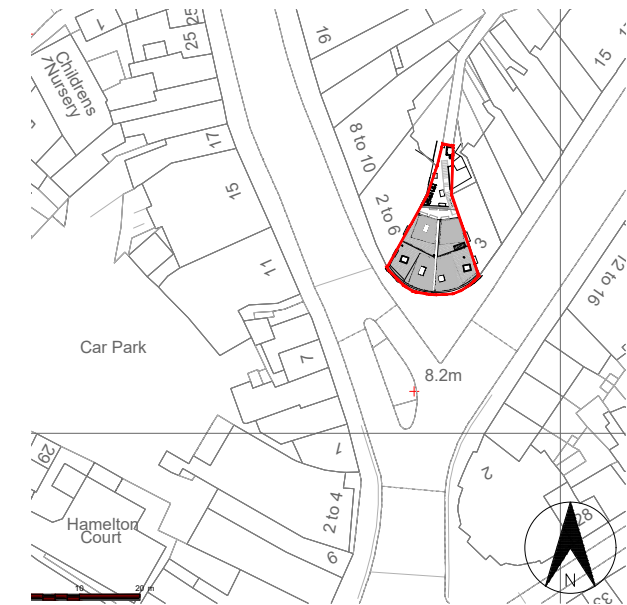

LOCATION PLAN

0 10 20 30 40 50 60

1 : 1250

A DD.MM.YY

REV	DATE	DESCRIPTION	DRN	CHKD

CLIENT

Wyeth Burrell Pearce Ltd. / Skyloft

PROJECT

Refurbishment of former HSBC Bank to create Commercial unit on B1 and GRND floors & 6 no. residential units on 1st/2nd and 3rd floors

DRAWING

Proposed First Floor Plan




18 Farnham Road
Guildford
Surrey, GU1 4XA

LEWIS AND HICKEY

Tel: 01483 560 908
Fax: 01483 560 660
Email: guildford@lewisickey.com



OVERLAY CROSS

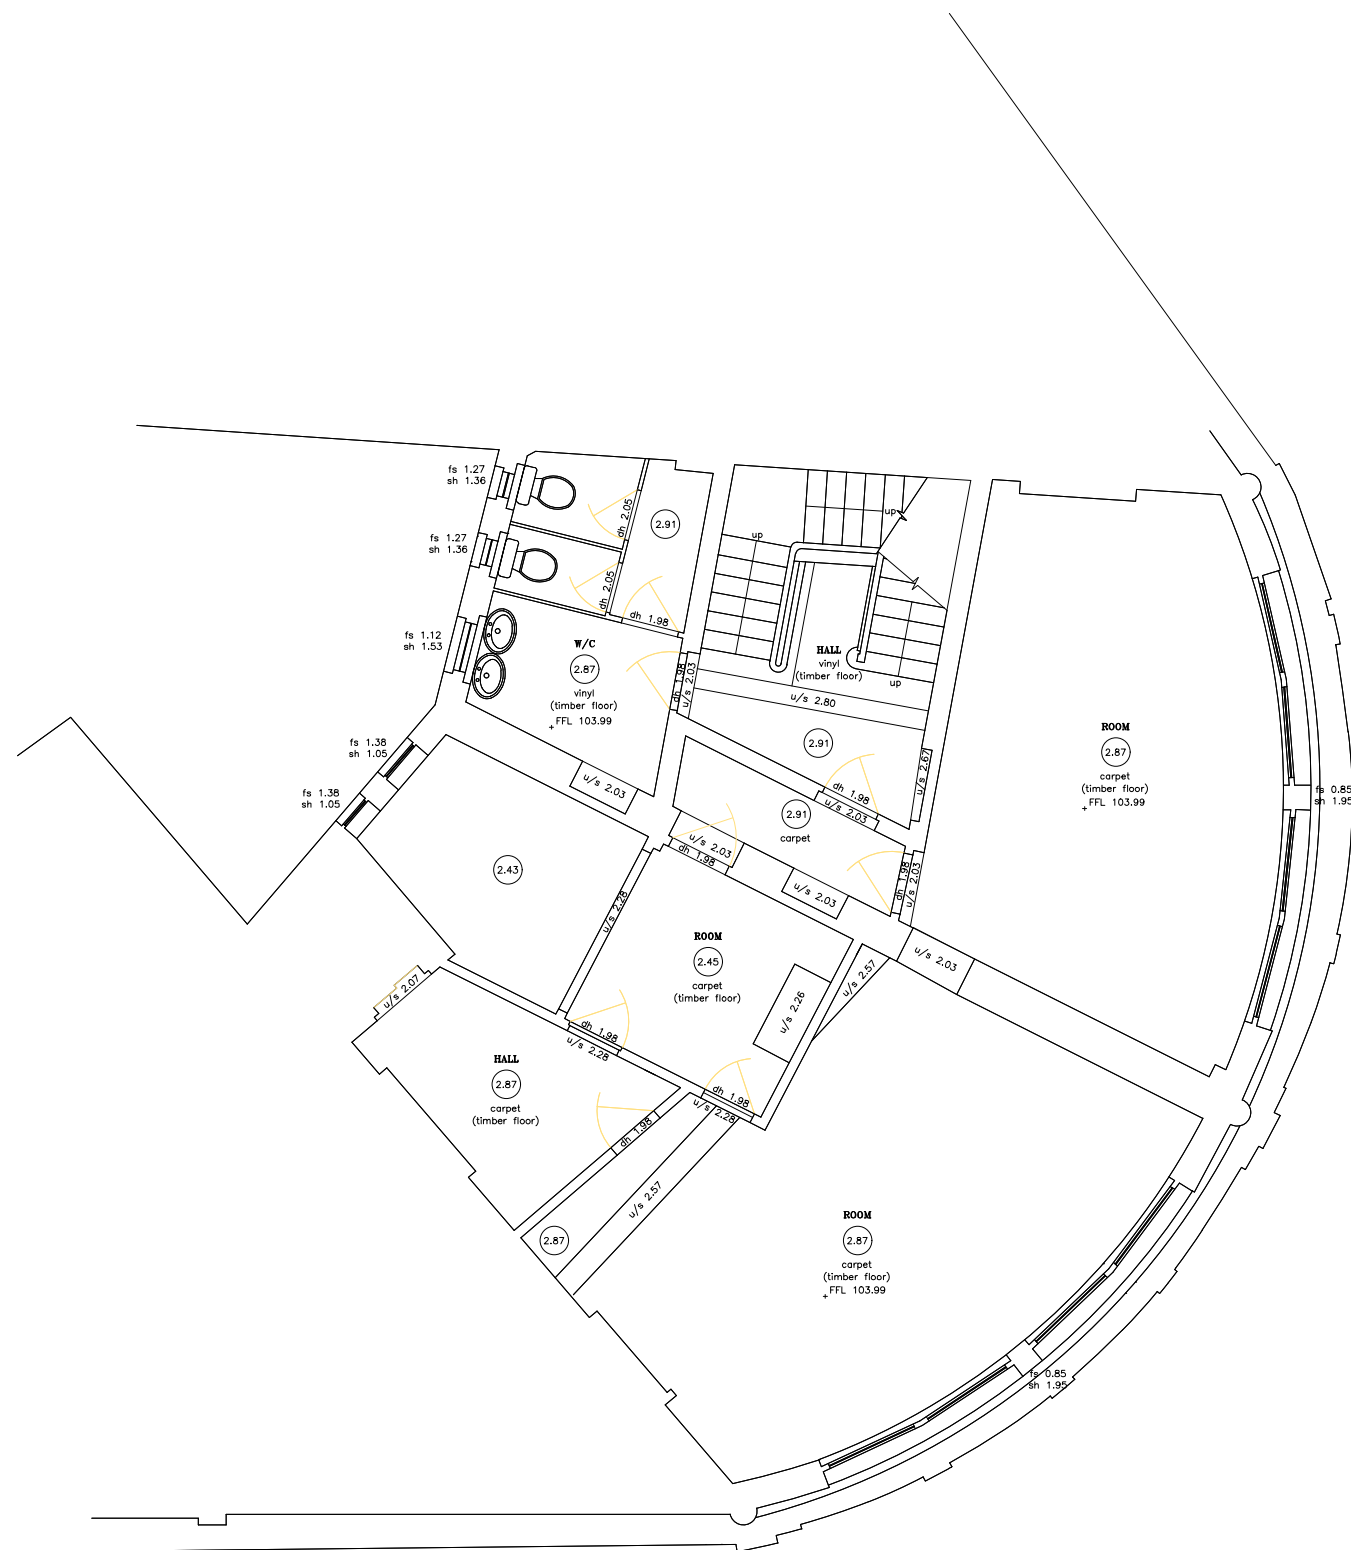

FIRST FLOOR

EXISTING 1ST FLOOR PLAN

1 : 100

SCALE	DATE	DRAWN	CHECKED
1:100	13.06.2024	HYA	
PROJECT No	DRAWING No	STATUS	REV
G4788	P-09	PLANNING	