


**BLOCK PLAN scale 1:500 @ A3**

 


**NOTES**


ORIGINAL A3

- Lewis & Hickey accept no responsibility for any costs, losses, claims howsoever arising from these drawings, specifications and related documents unless there is full compliance with the client and any authorised user of the following:
1. All boundaries, dimensions and levels are to be checked on site before construction and any discrepancies are to be reported to the Architect / Designer.
  2. Partial Service: Any discrepancies with site or other information is to be advised to the Architect / Designer and direction or approval is to be sought before the implementation of the detail.
  3. Block and site plans are reproduced under license from the Ordnance Survey.
  5. For the purpose of coordination, all relevant parties must check this information prior to implementation and report any discrepancies to the Architect / Designer.

Ordnance Survey, (c) Crown Copyright 2024. All rights reserved. Licence number 100022432

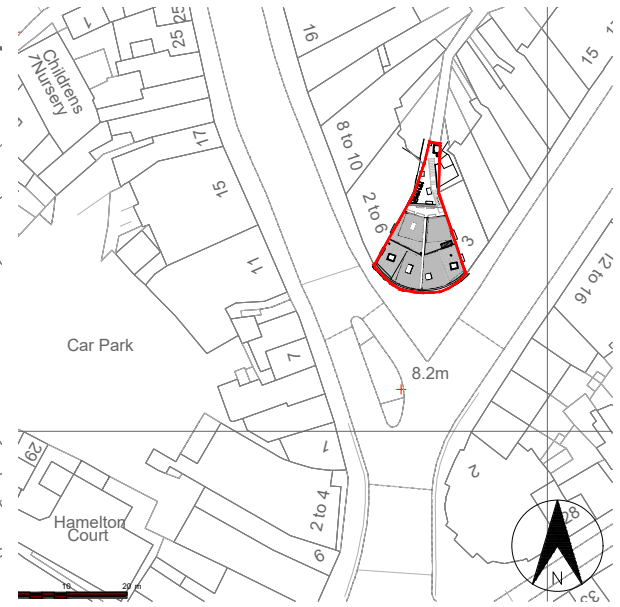

**LOCATION PLAN**

 

1 : 1250

REV	DATE	DESCRIPTION	DRN	CHKD

CLIENT  
**Wyeth Burrell Pearce Ltd. / Skyloft**

PROJECT  
**Refurbishment of former HSBC Bank to create Commercial unit on B1 and GRND floors & 6 no. residential units on 1st/2nd and 3rd floors**

DRAWING  
**BLOCK PLAN - LOCATION PLAN**



18 Farnham Road  
 Guildford  
 Surrey, GU1 4XA

**LEWIS AND HICKEY**

Tel: 01483 560 908  
 Fax: 01483 560 660  
 Email: [guildford@lewishickey.com](mailto:guildford@lewishickey.com)

SCALE	DATE	DRAWN	CHECKED
1:500/1:1250	03.07.2024	HYA	
PROJECT No	DRAWING No	STATUS	REV
G4788	P-30	PLANNING	