





No.20 No.18

South Elevation

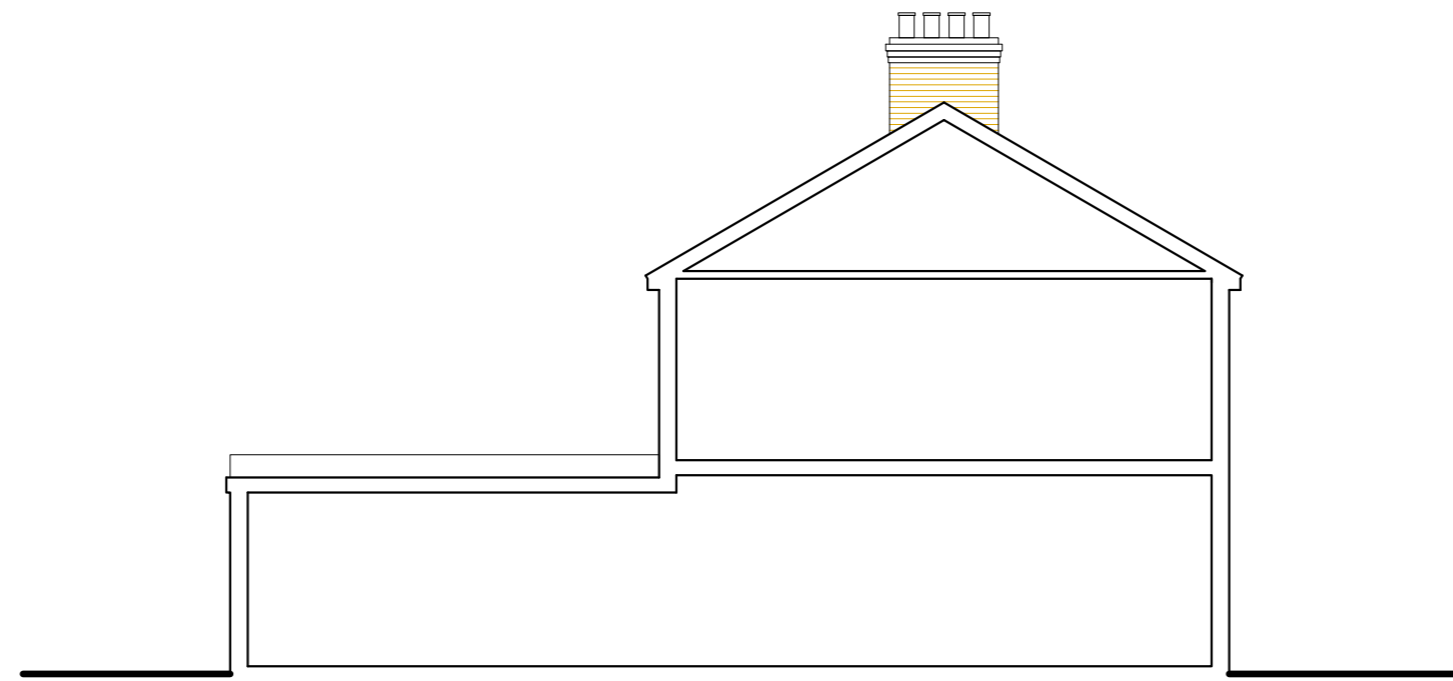


No.18

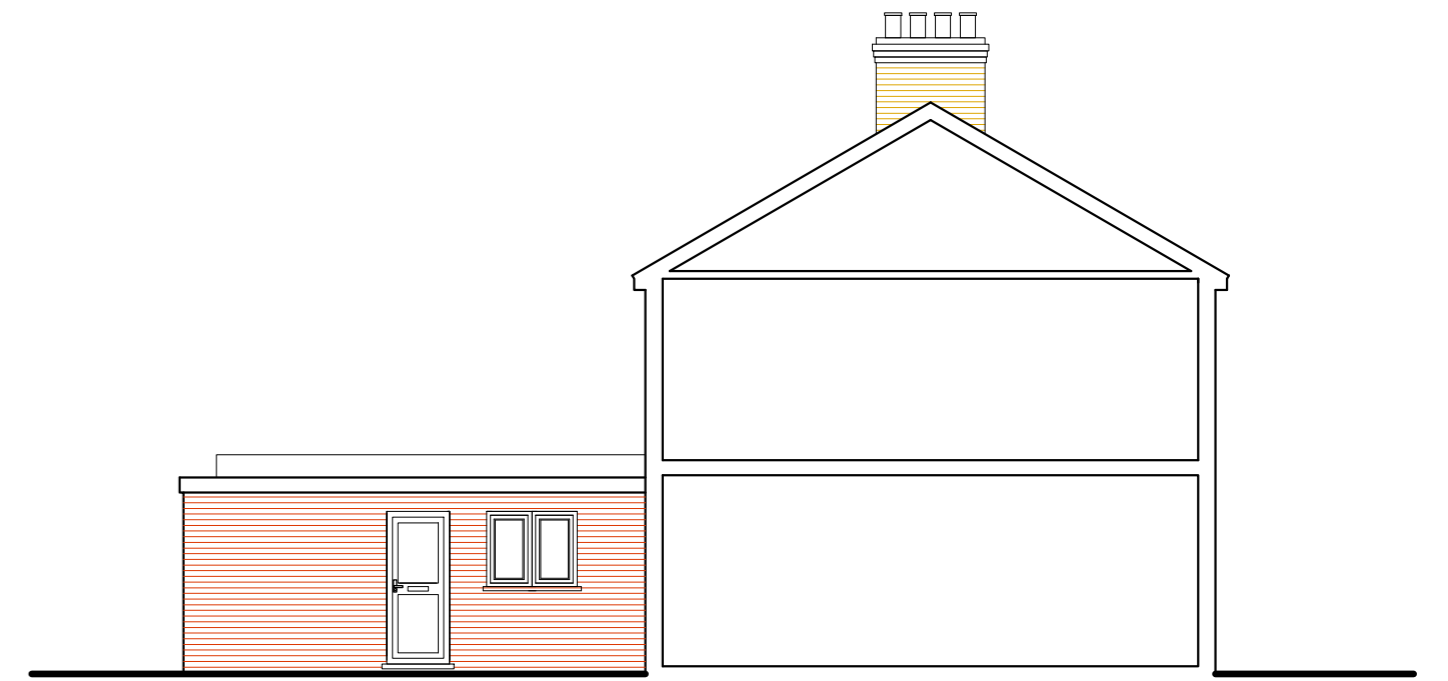

No.20

West Elevation

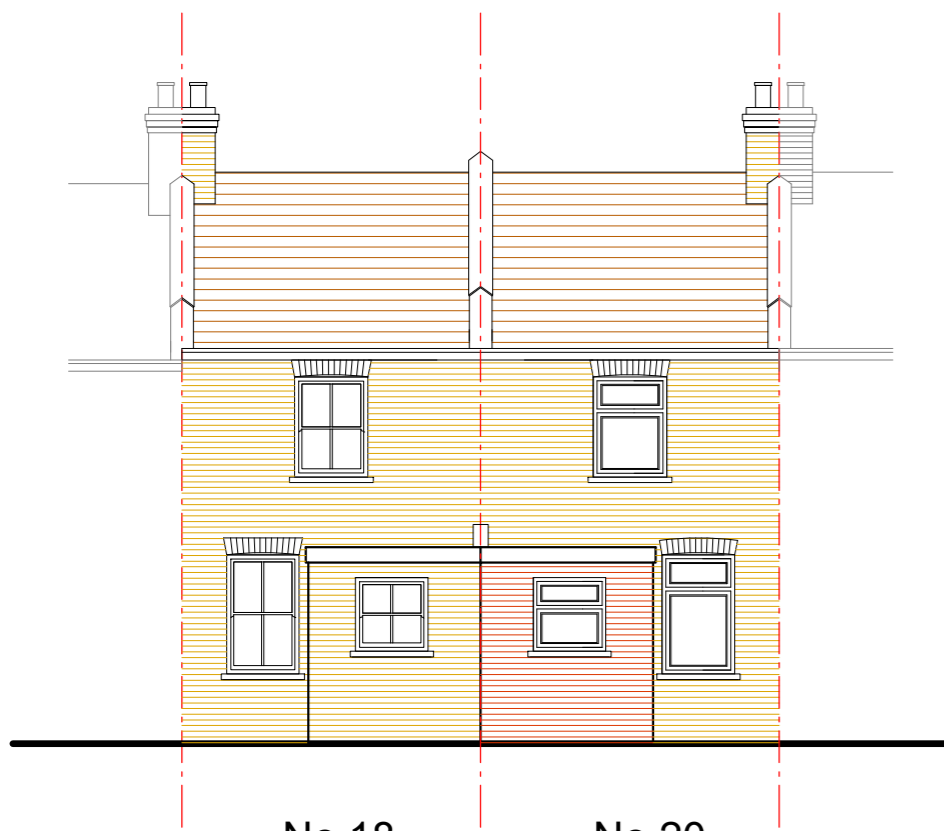


No.18 No.20

North Elevation



No.18

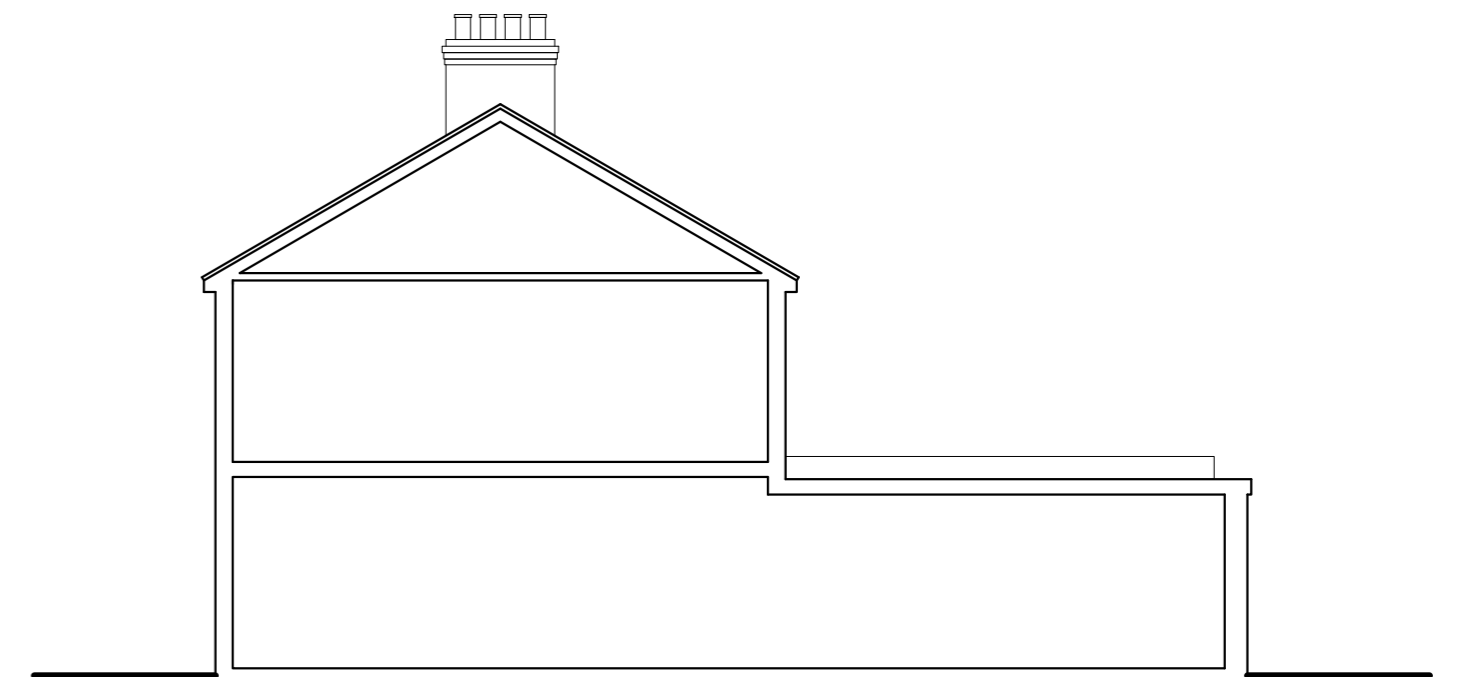


No.20

East Elevation

EXISTING ELEVATIONS

18 & 20 Denmark Road, Twickenham,  
TW2 5EN

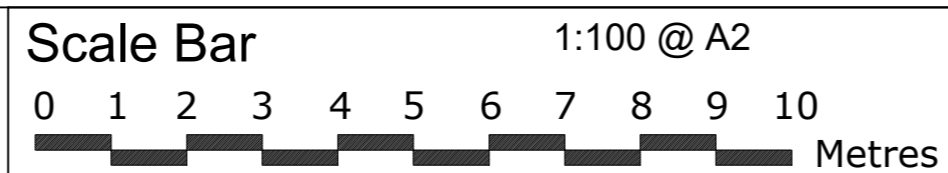

THE GILLETT MACLEOD PARTNERSHIP  
Chartered Architects & Town Planning Consultants  
1 High Road Old Eastcote Pinner Middlesex HA5 2EW tel. 0208 868 1333

Drg. No. 24/3620/05  
Scale 1:100  
Date 12/03/24  
Drawn by KH

REVISION  
C drawer