





No.20 No.18

South Elevation

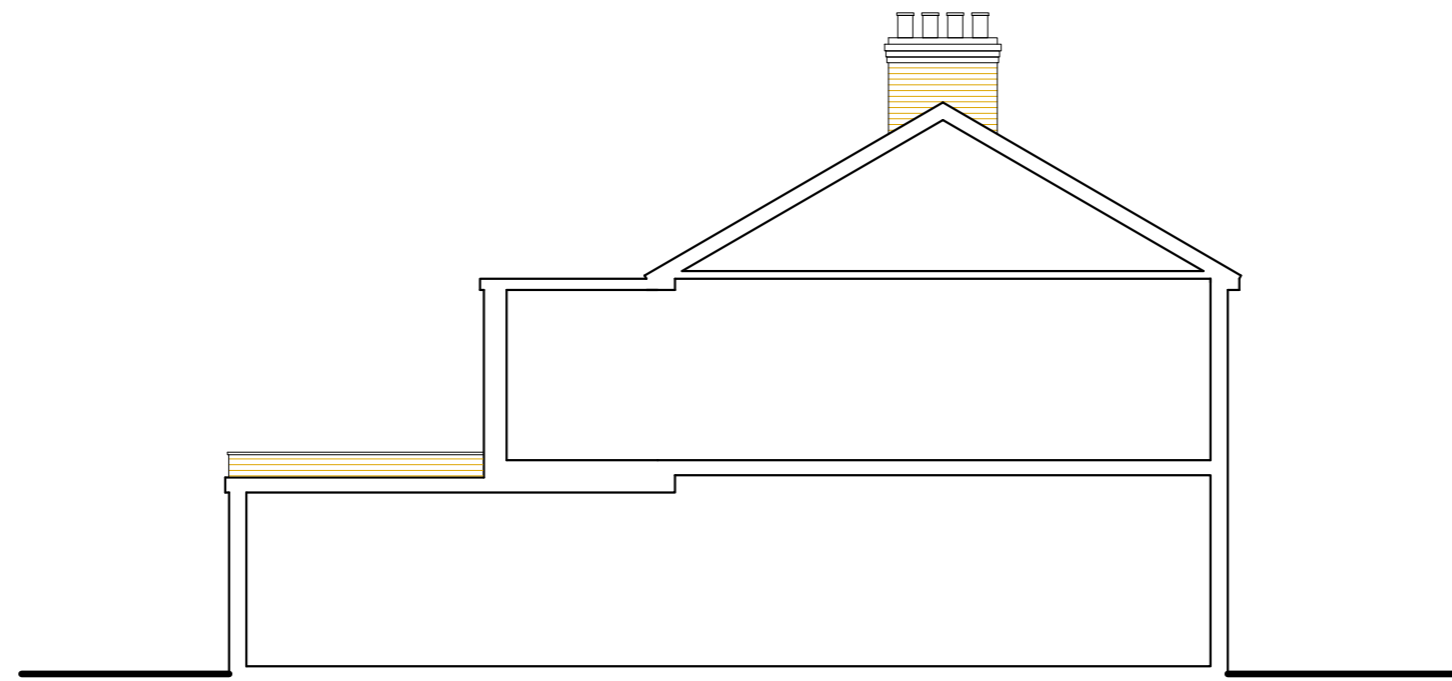

No.18

West Elevation

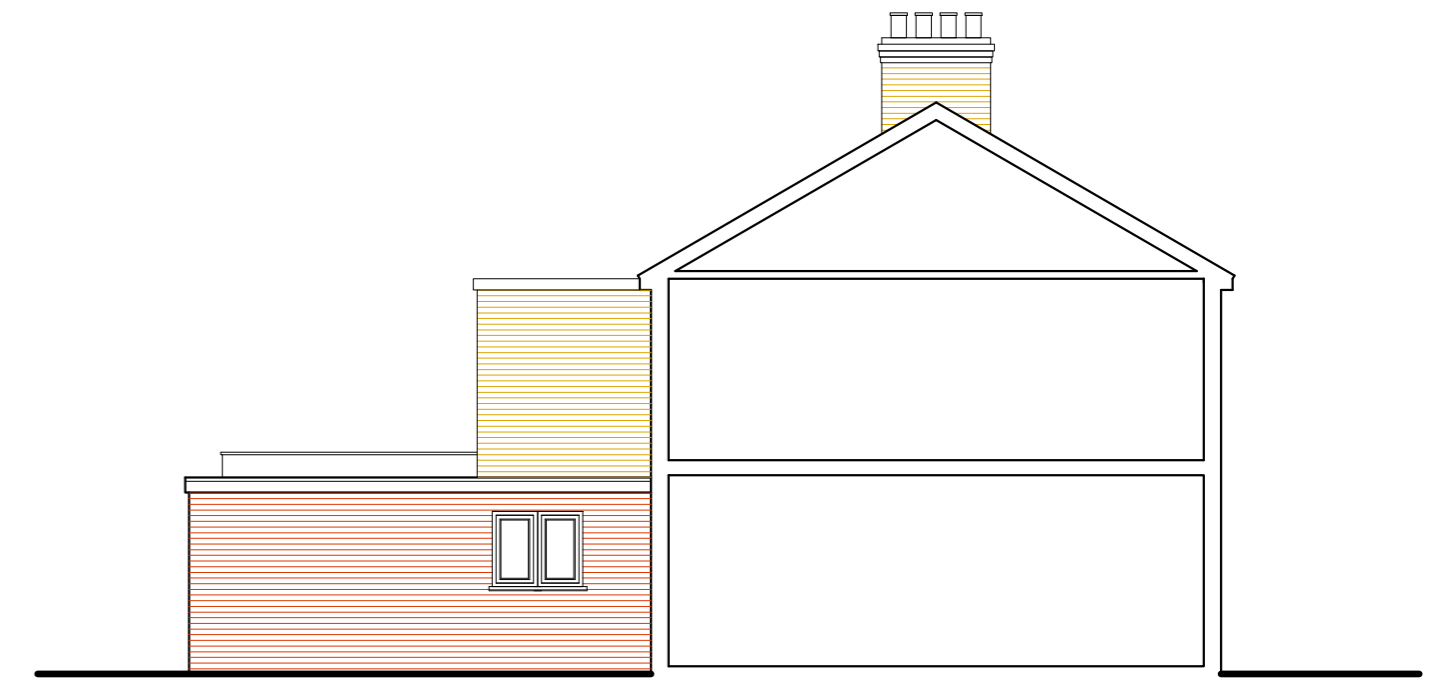


No.20




No.18 No.20

North Elevation

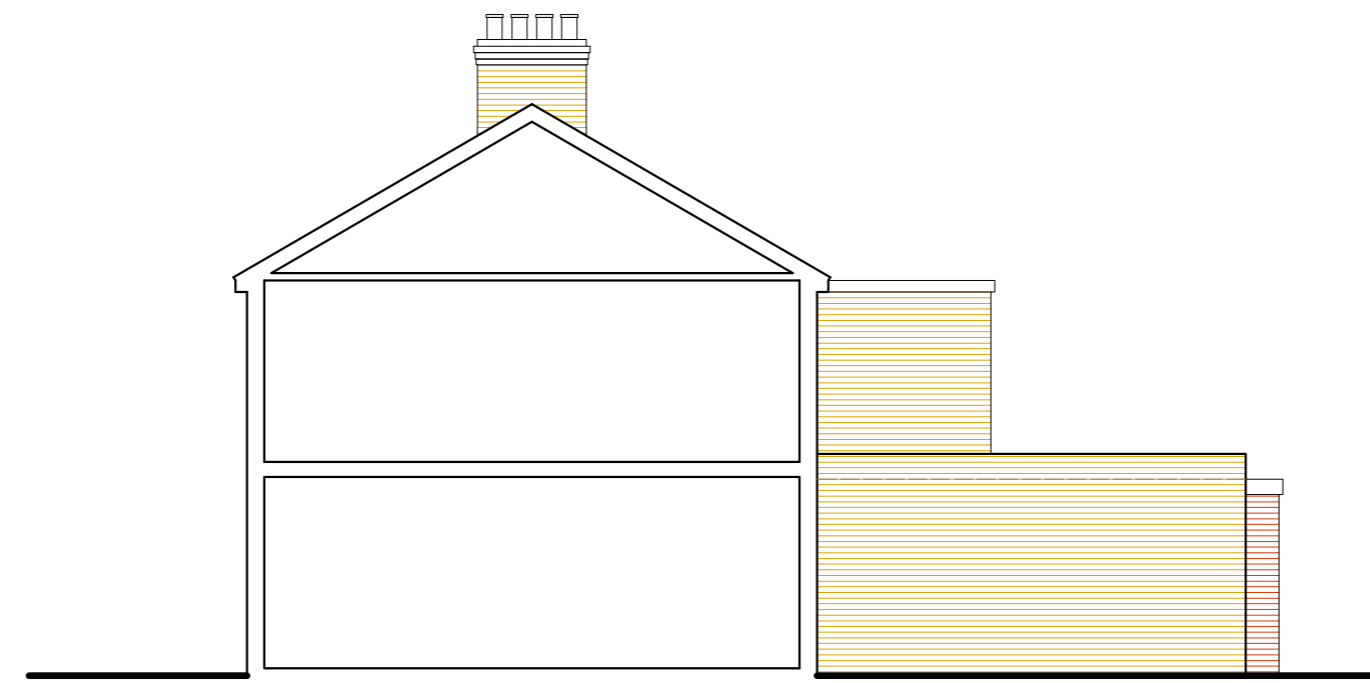

No.18


East Elevation

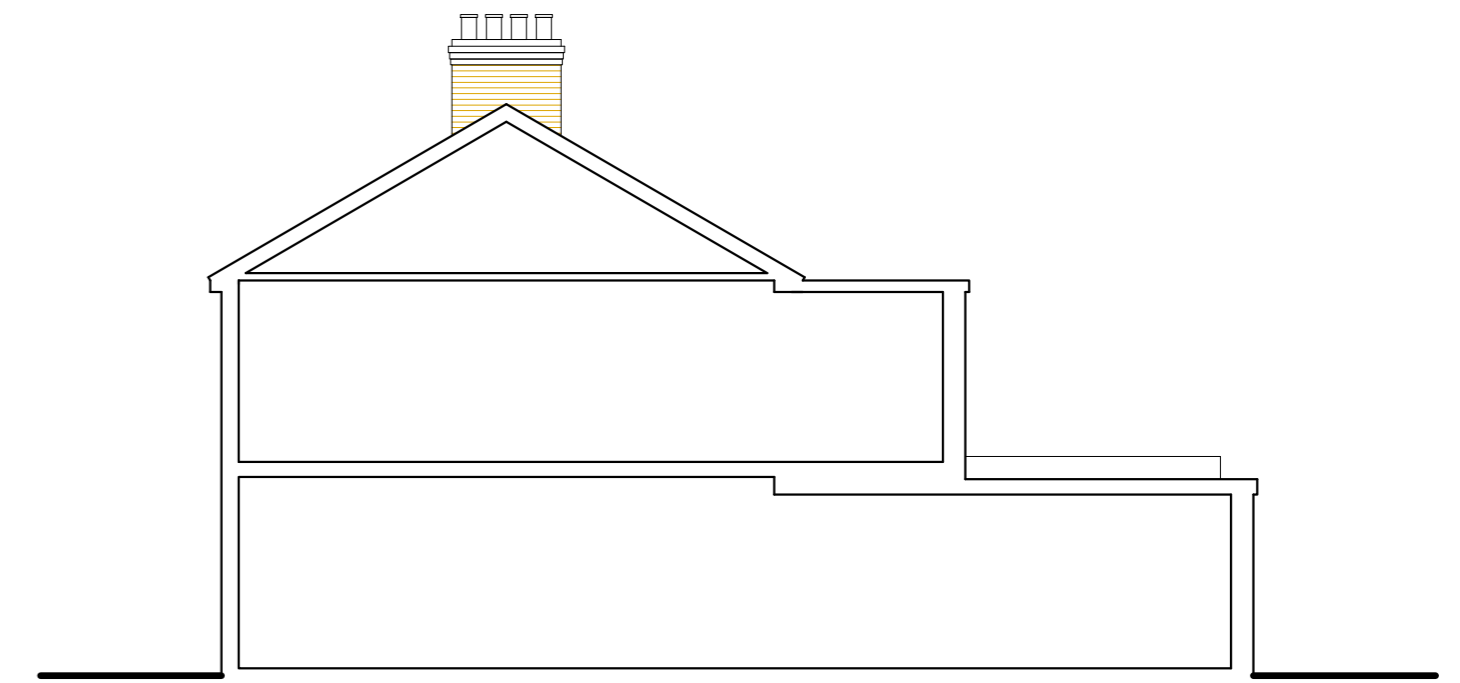

No.20

PROPOSED ELEVATIONS

18 & 20 Denmark Road, Twickenham,
TW2 5EN

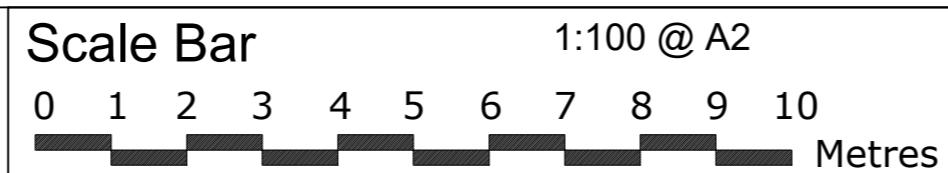

THE GILLETT MACLEOD PARTNERSHIP
Chartered Architects & Town Planning Consultants
1 High Road Old Eastcote Pinner Middlesex HA5 2EW tel. 0208 868 1333

Drg. No. 24/3620/06
Scale 1:100
Date 12/03/24
Drawn by KH

REVISION
(C) drawer