



Ground Floor Plan

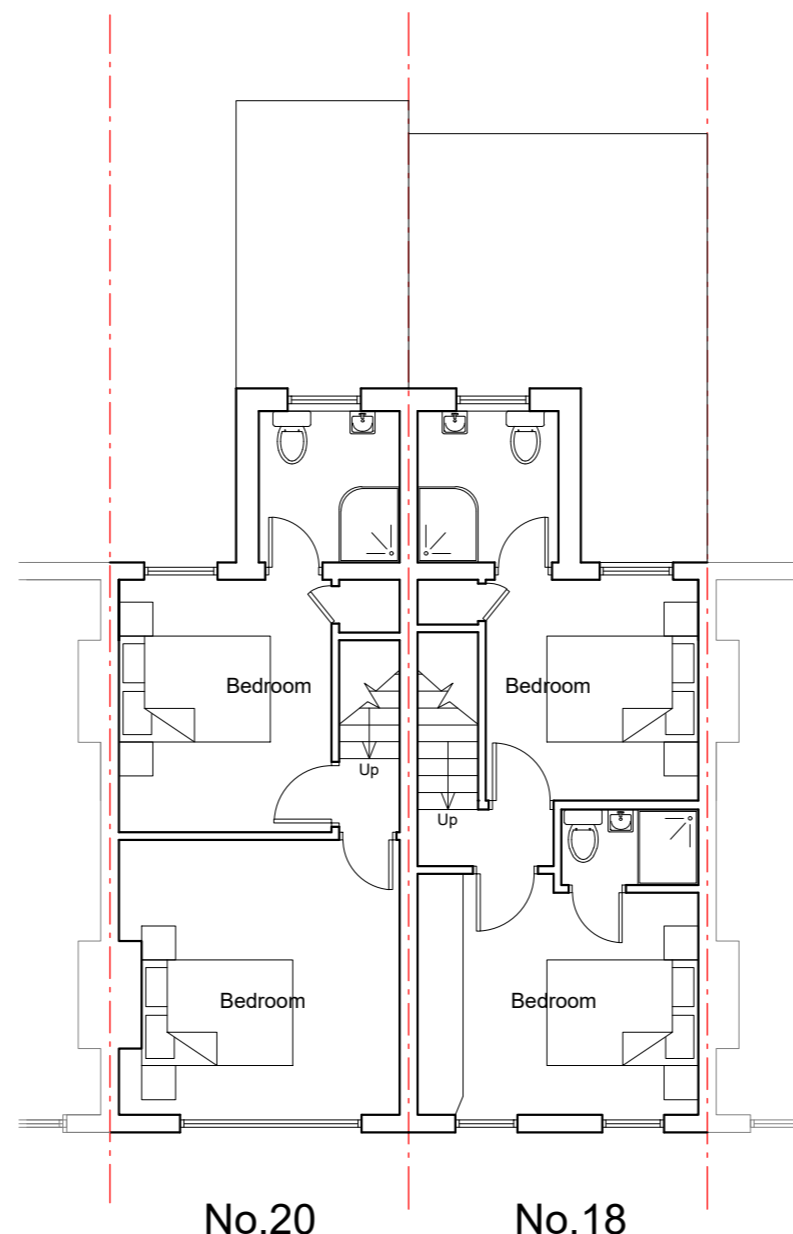


First Floor Plan

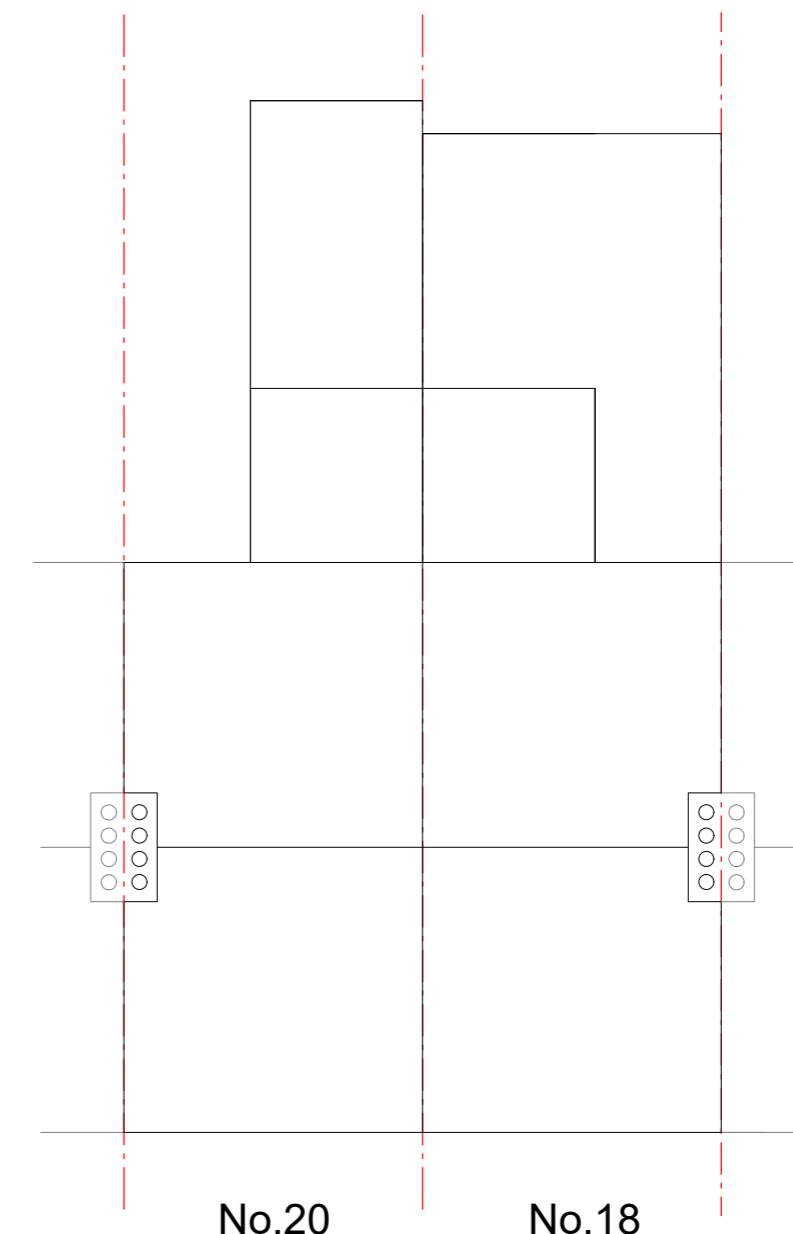

Roof Plan

PROPOSED FLOOR PLANS

18 & 20 Denmark Road, Twickenham,
TW2 5EN

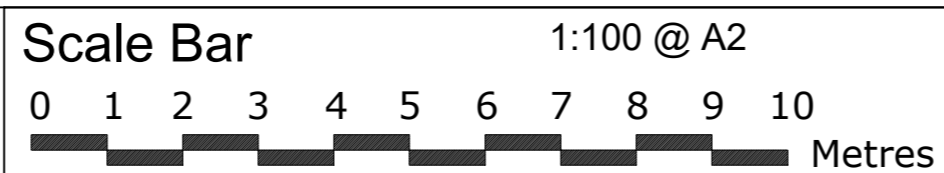

THE GILLETT MACLEOD PARTNERSHIP
Chartered Architects & Town Planning Consultants
1 High Road Old Eastcote Pinner Middlesex HA5 2EW tel. 0208 868 1333

Drg. No. 24/3620/04
Scale 1:100
Date 12/03/24
Drawn by KH

REVISION
<div style="display: flex; align-items: center;"> <div style="border: 1px solid black; border-radius: 50%; width: 20px; height: 20px; display: flex; align-items: center; justify-content: center; margin-right: 5px;">C</div> <div style="font-size: 8px; margin-top: 2px;">drawn</div> </div>