




1 Ground Floor/Site Plan
Scale: 1:50

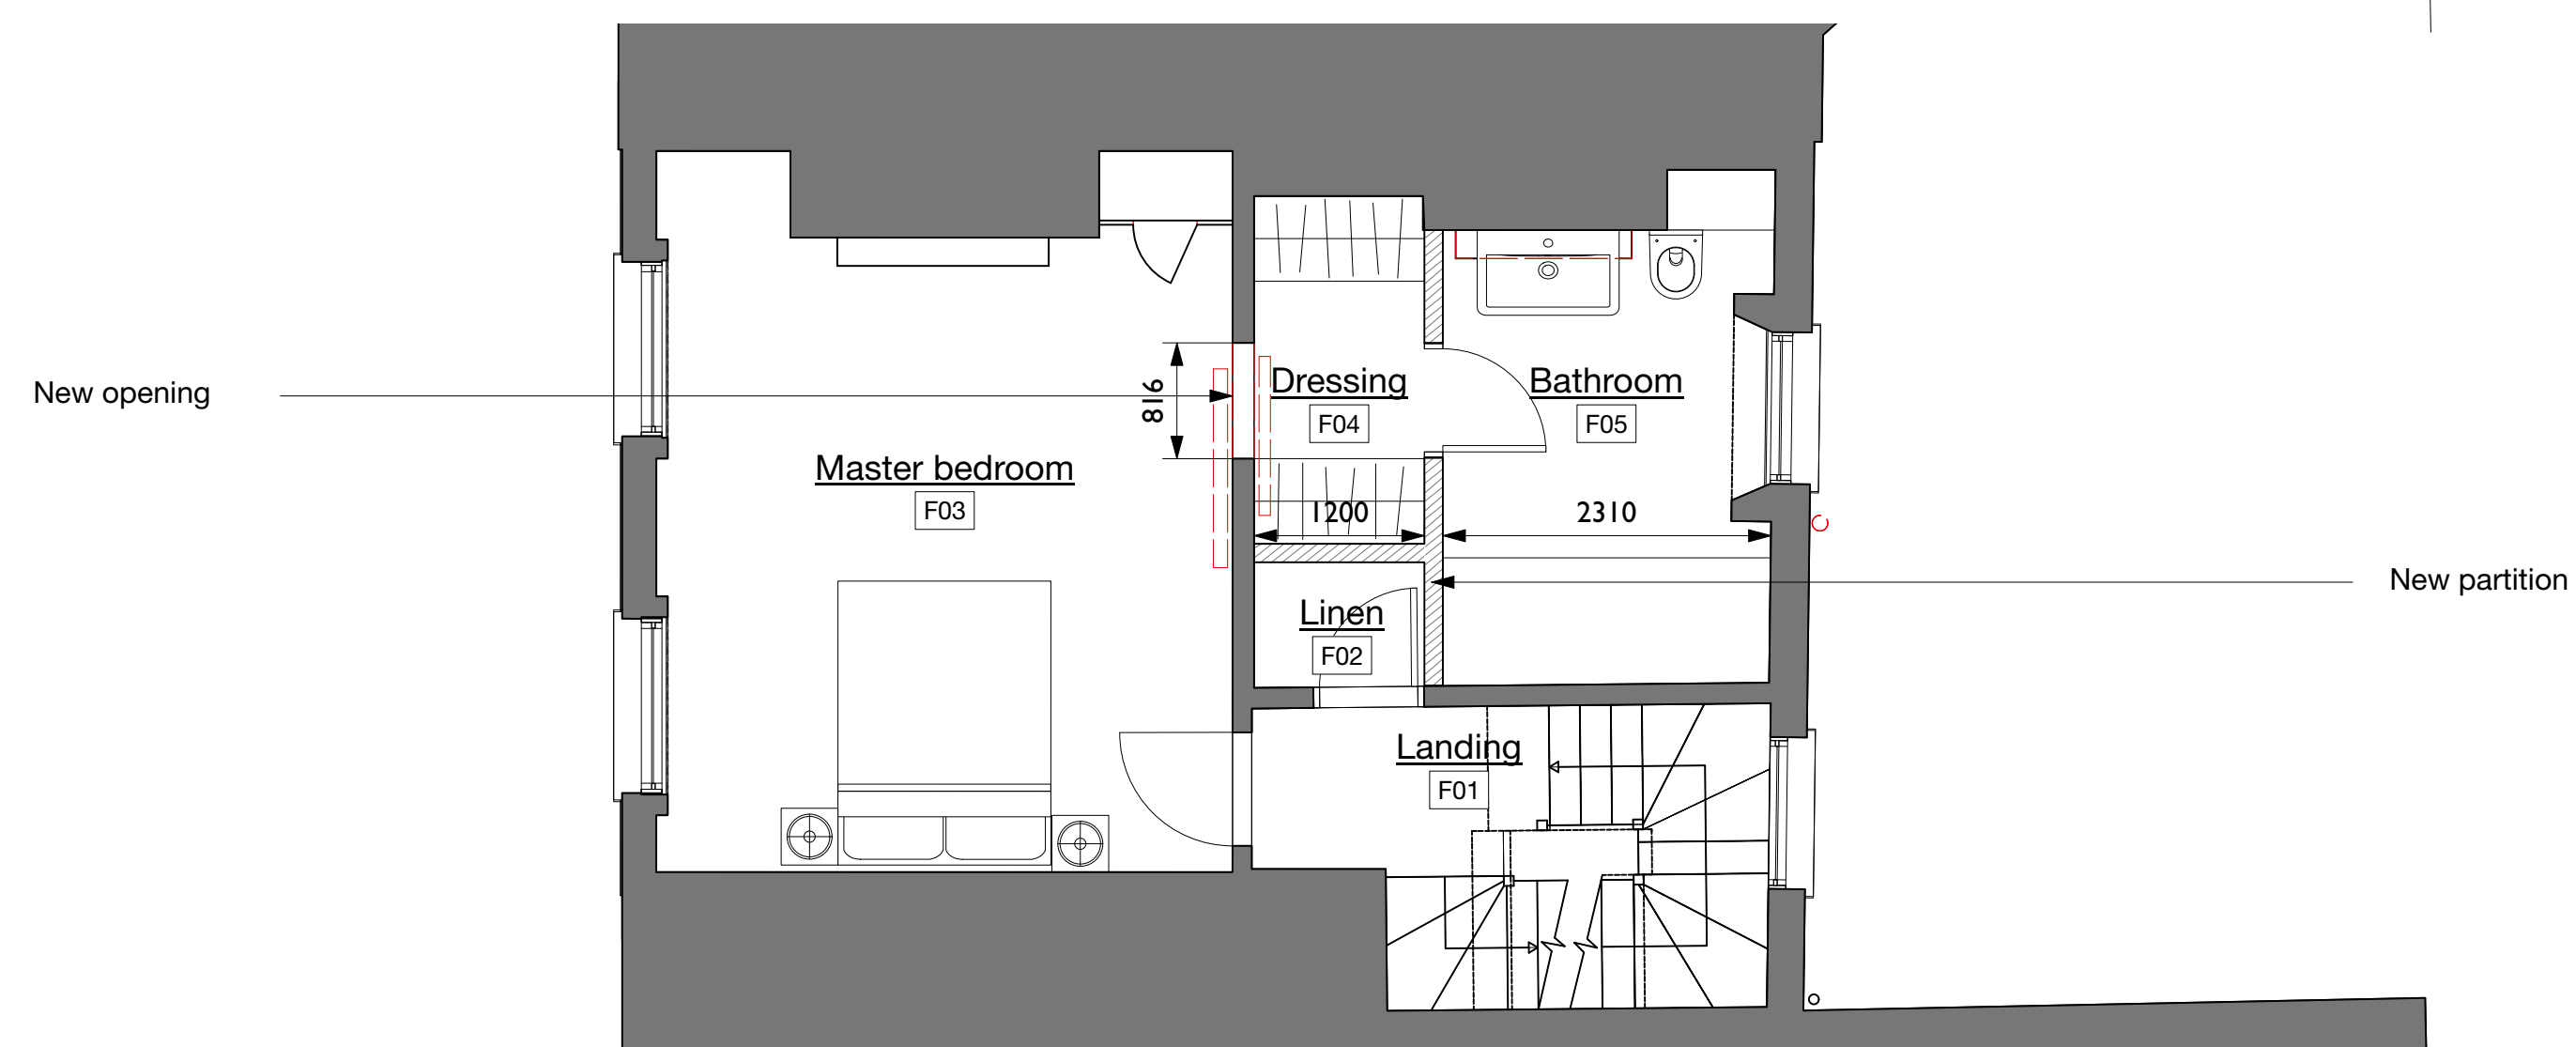

2 First Floor Plan
Scale: 1:50

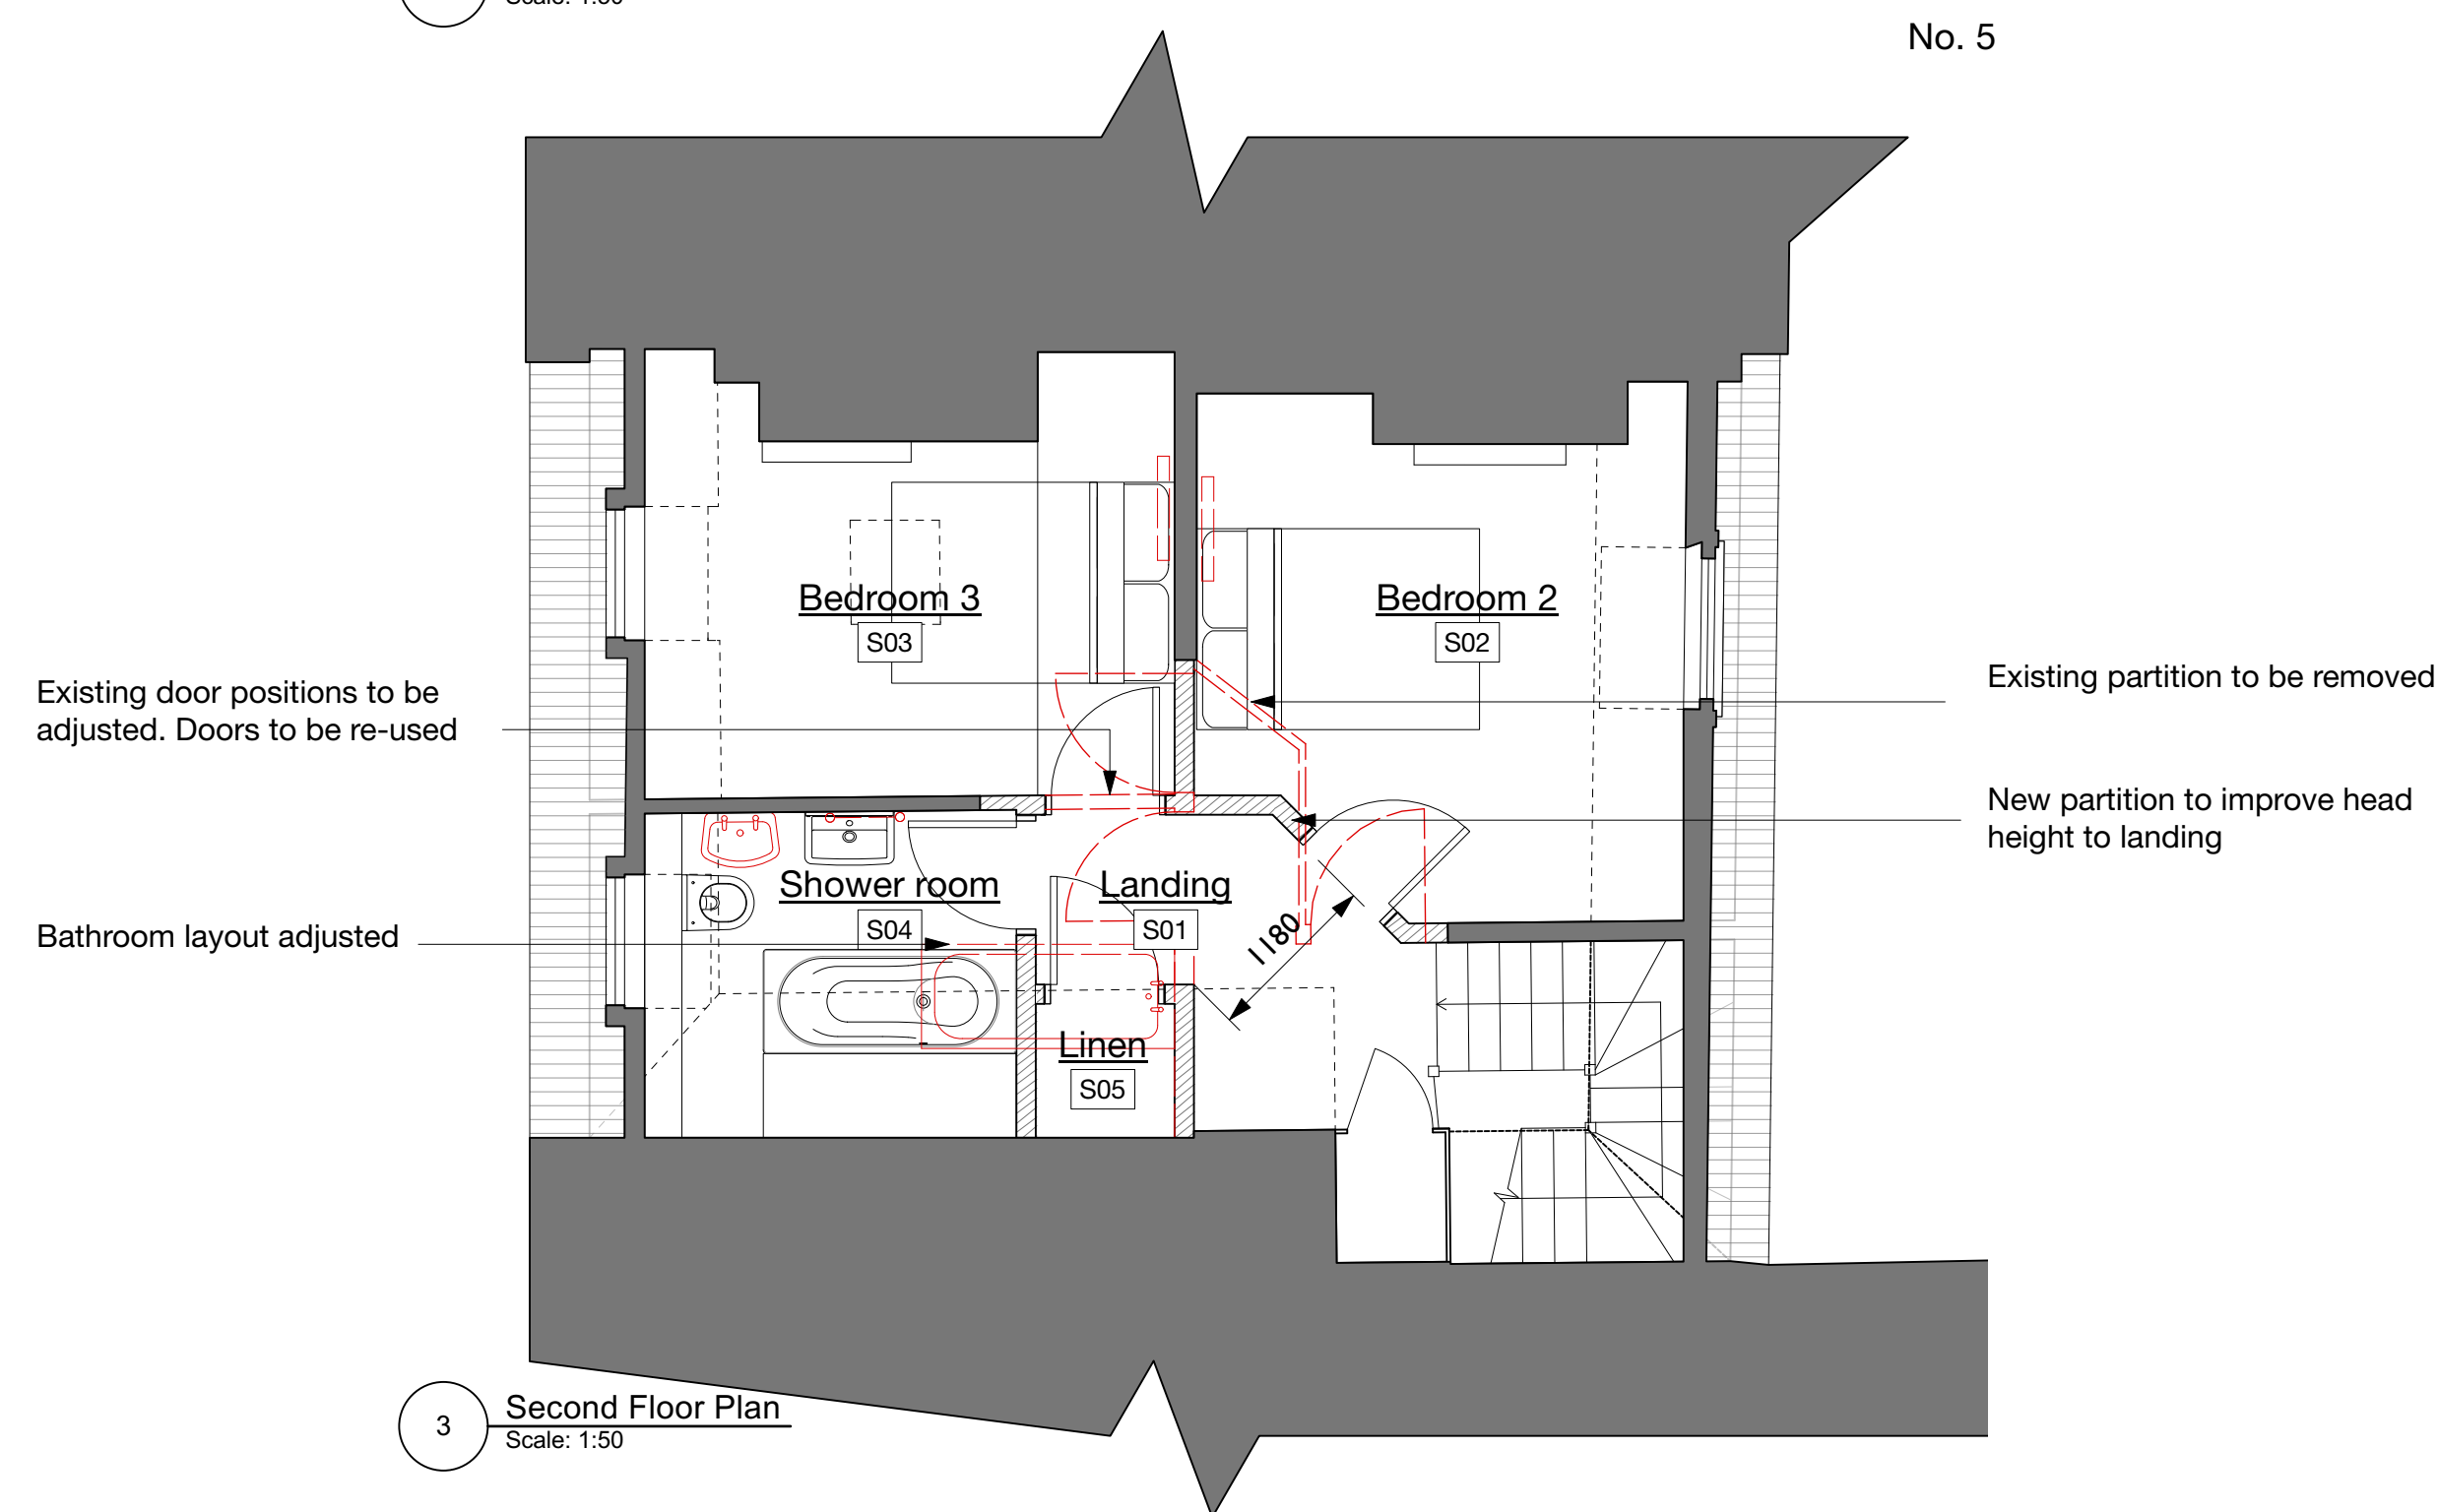

3 Second Floor Plan
Scale: 1:50

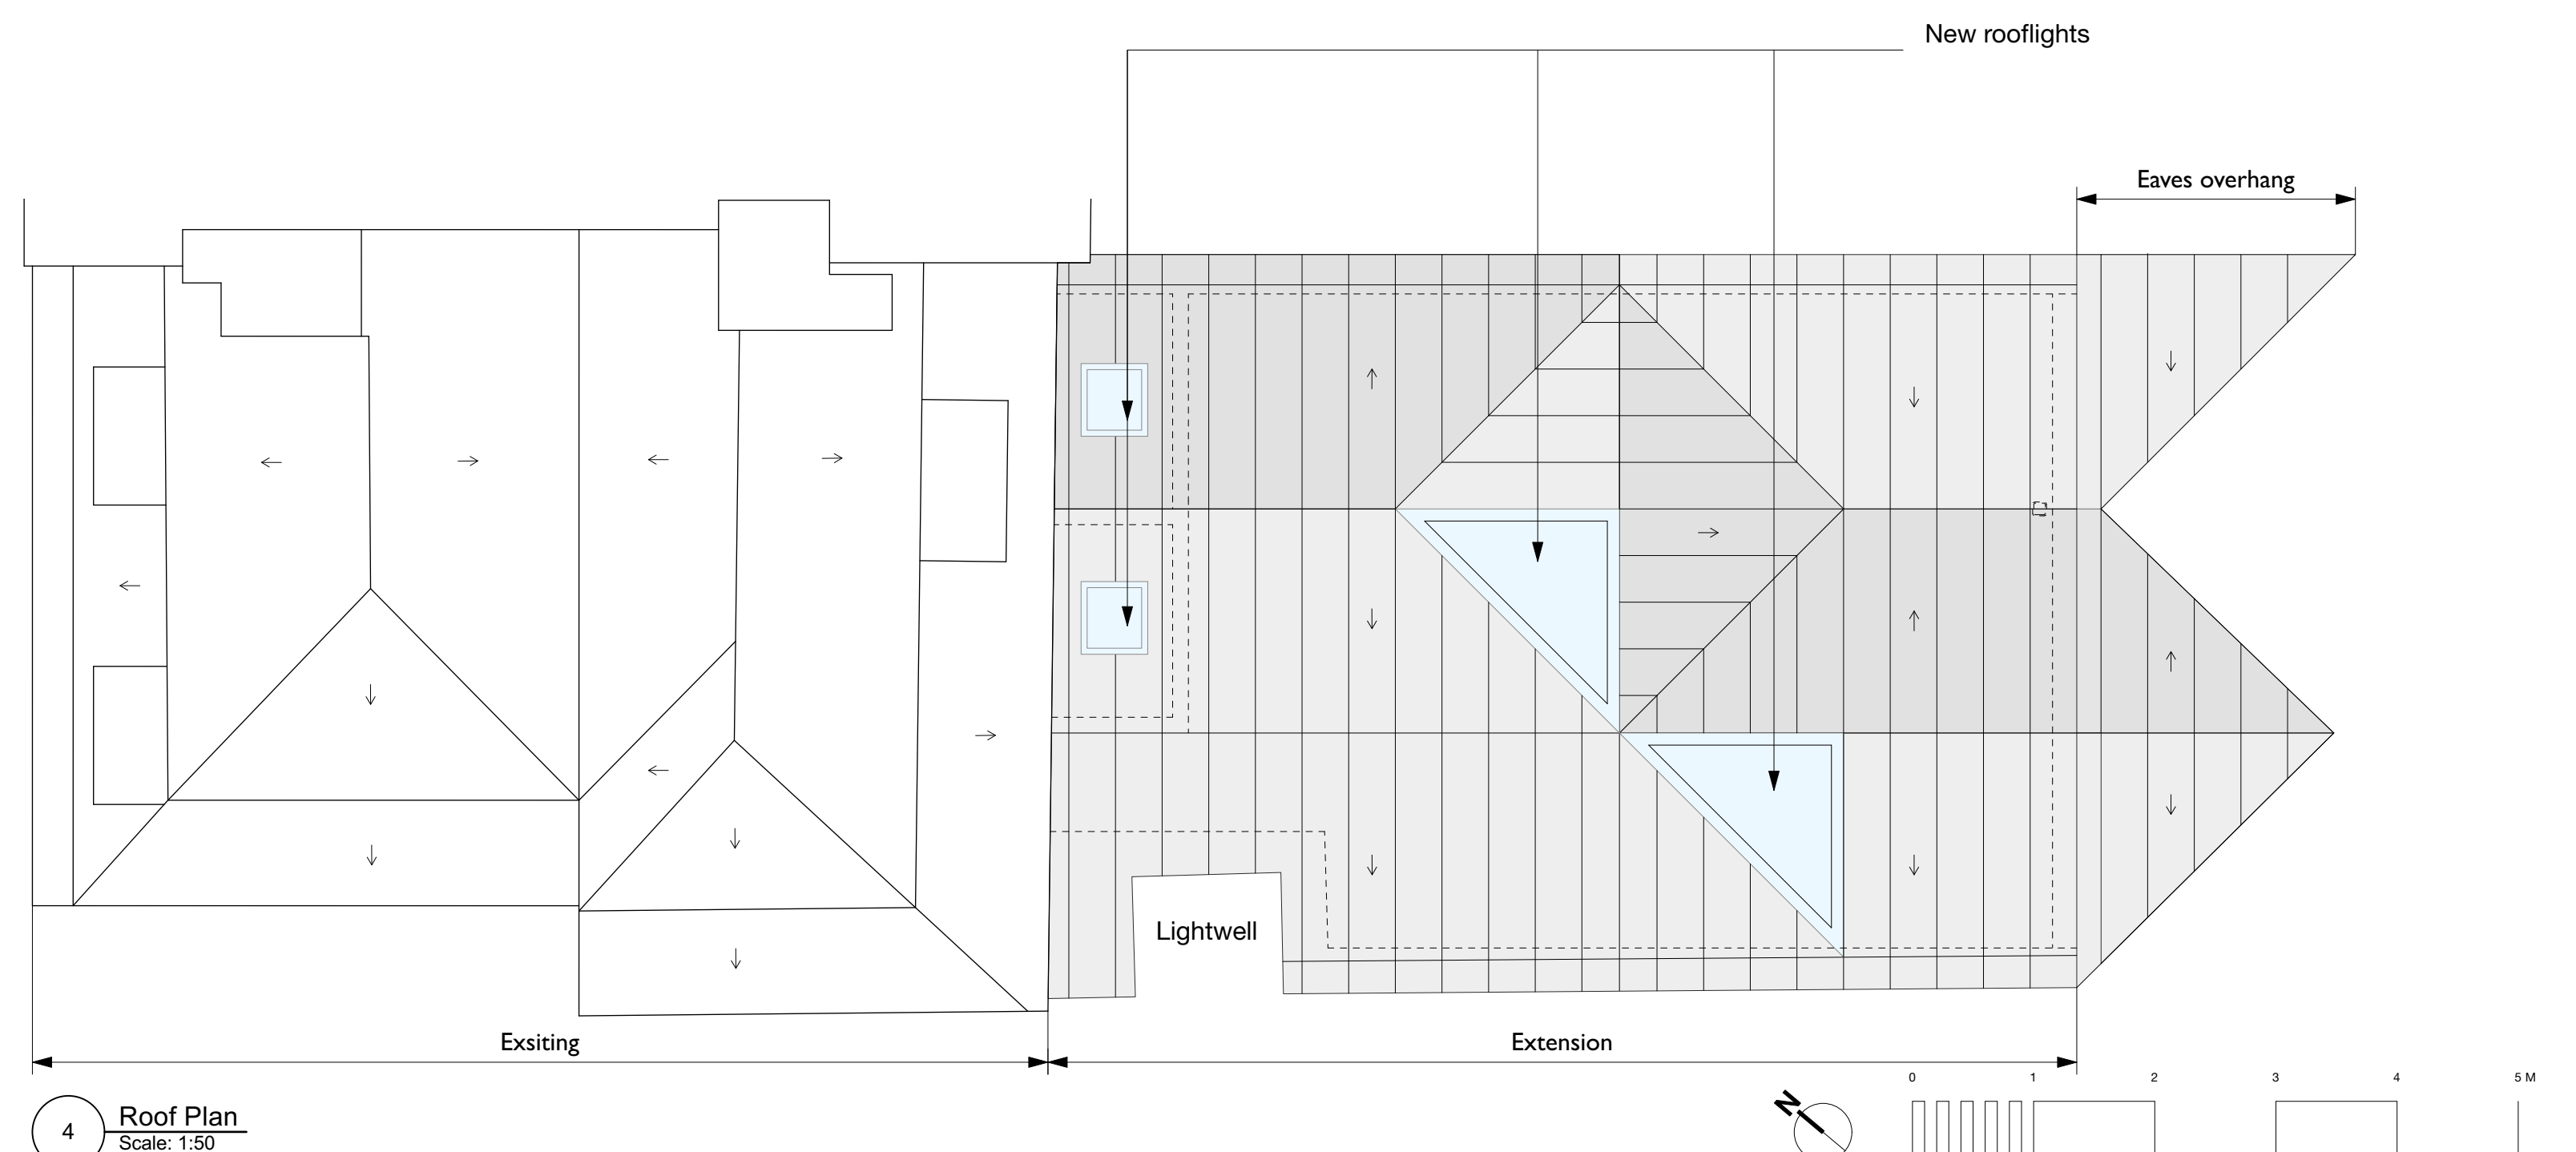

4 Roof Plan
Scale: 1:50

NOTES
 □ The contractor is responsible for checking dimensions, tolerances and references. Any discrepancy to be verified with the Architect before proceeding with the works.
 □ Where an item is covered by drawings to different scales the larger scale drawing is to be worked to.
 □ Do not scale drawing. Figured dimensions to be worked to in all cases. If in doubt ask!

key

| date | rev. | revision/author/checker |
|------------|------|--|
| 25/04/2024 | A | First floor option 06 added. Ground floor extension extended. Dims added. (BT) |
| 29/04/2024 | B | First Floor - Dressing adjusted. (BT) |
| 22/05/2024 | C | Roof Plan added. First Floor options added. (KW) |
| 24/05/2024 | D | First Floor Option B omitted |

drawing no.
428-A-P-00
drawing code
Floor Plans
Proposed

rev.
D
purpose
Stage 0-3 Planning

scale
1:50@A1/1:100@A3
checked by
BT

date
21/05/2024
drawn by
BT

project title
7 The Vineyard
Richmond

Phillips Tracey Architects

Phillips Tracey Architects, 1 Times Court, Rensselaer Road, Richmond, TW9 1AF. Tel: 020 8948 7776 e: admin@phillipstracey.com web: www.phillipstracey.com