



**Front Elevation**



**Side Elevation**

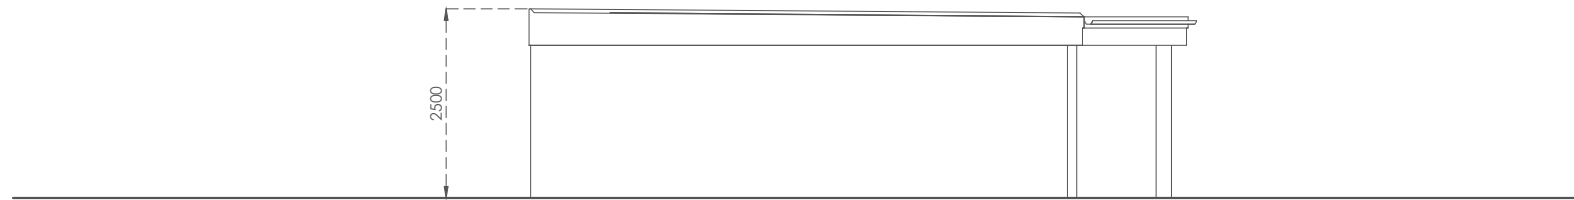

**Rear Elevation**

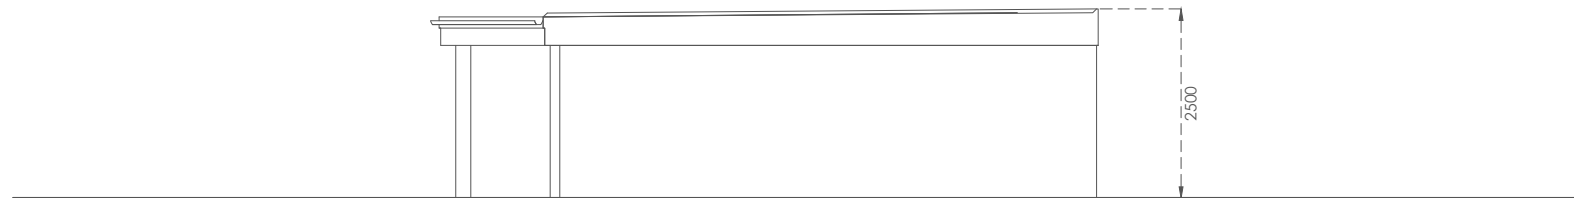

**Side Elevation**



Project: **Outbuilding L.D.C. @ 34 Taylor Avenue, Kew, Richmond, London, TW9 4ED**  
 Drawing Name: **Elevations - Proposed**  
 Drawing Number: **7 Revision A**  
 Scale **1:100@A4**  
 Date: **02.01.24**